
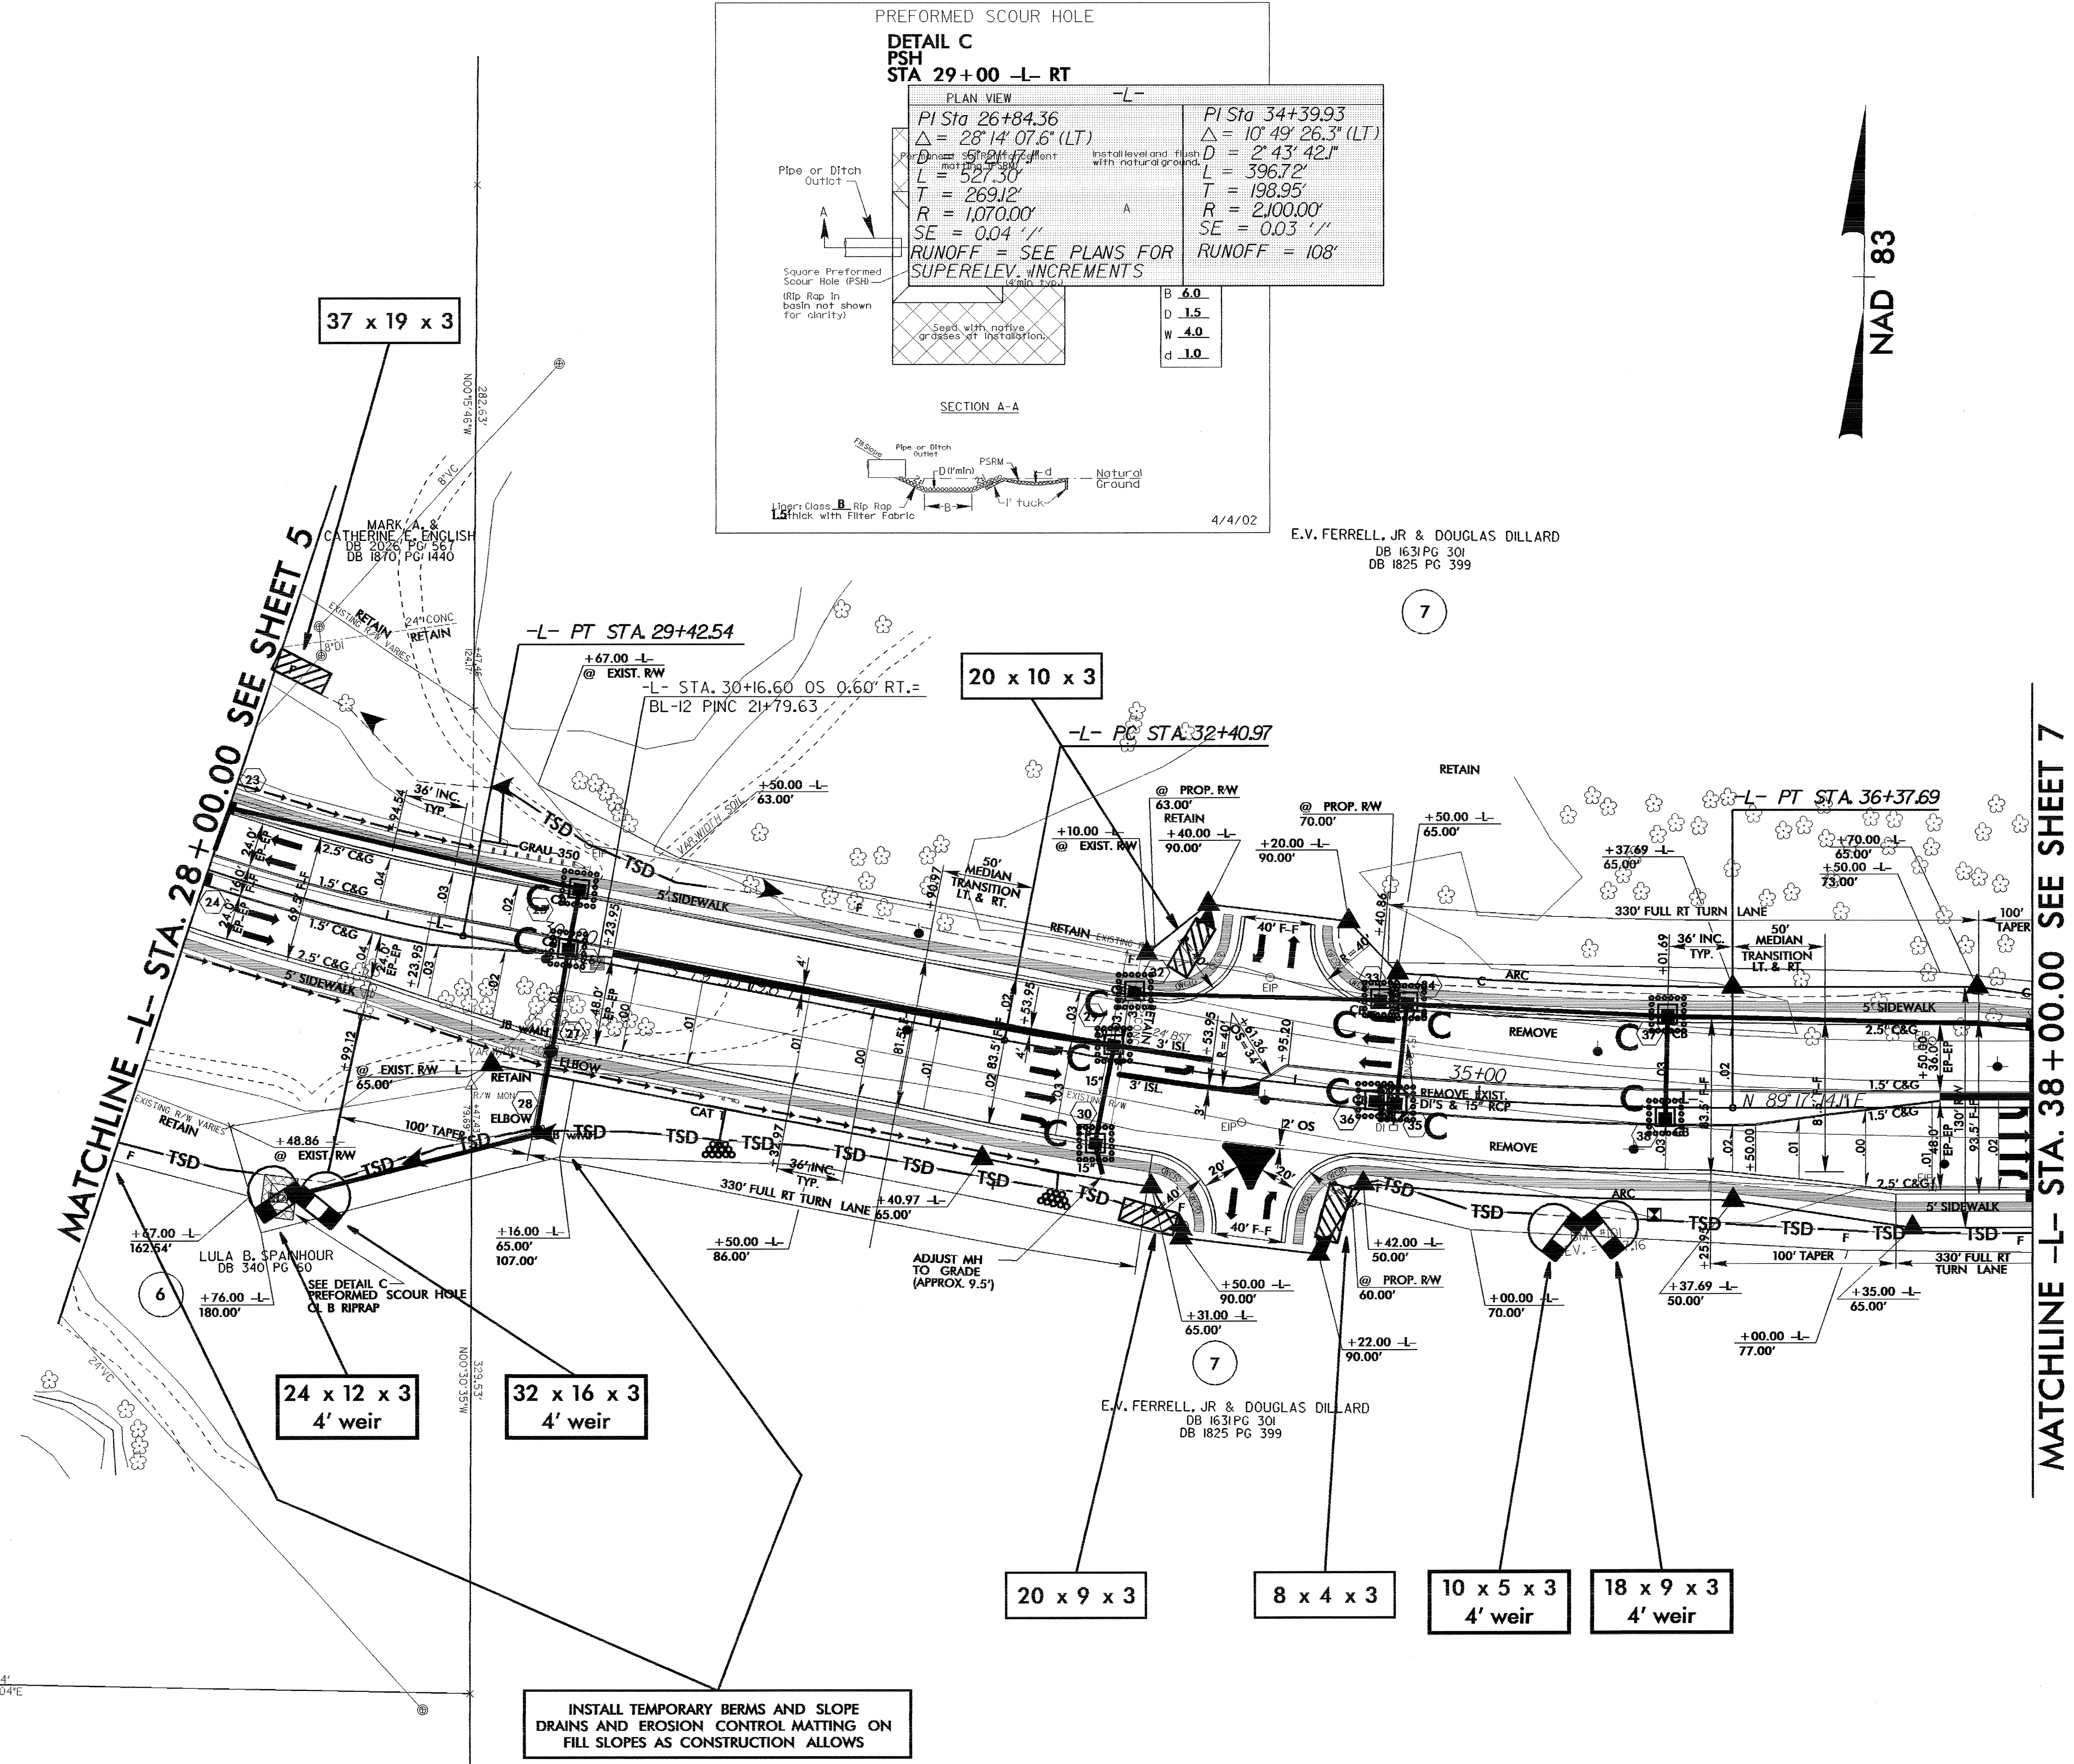
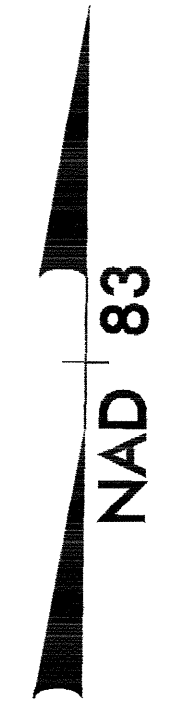


PROJECT REFERENCE NO.	SHEET NO.
U-3837	EC-12/CONST.6
RW SHEET NO.	
ROADWAY DESIGN ENGINEER	HYDRAULICS ENGINEER

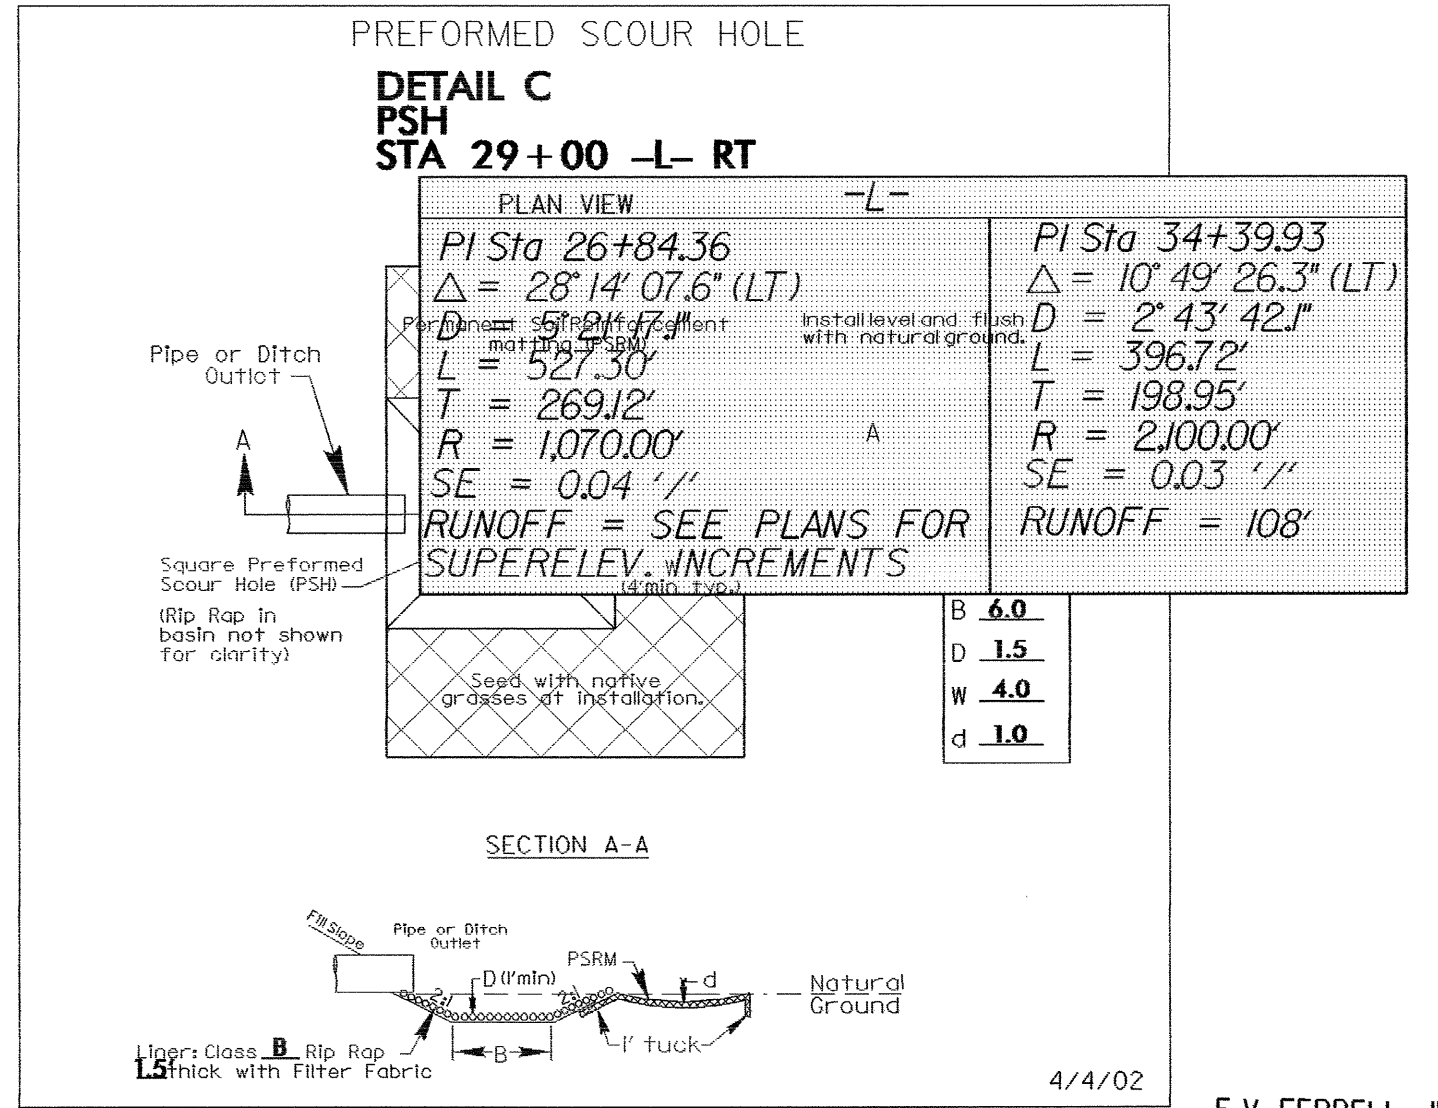

E.V. FERRELL, JR & DOUGLAS DILLARD
 DB 1631 PG 301
 DB 1825 PG 399

SEE SHEETS 10 & 11 FOR -L- PROFILE