



15-NOV-2004 15:55  
d:\users\lusers\sign\TIP-Projects\3837\Proposed\3837 prop sign 15.psh  
8/17/99

MATCH LINE STA. 48+00 SEE SHEET SIGN-14

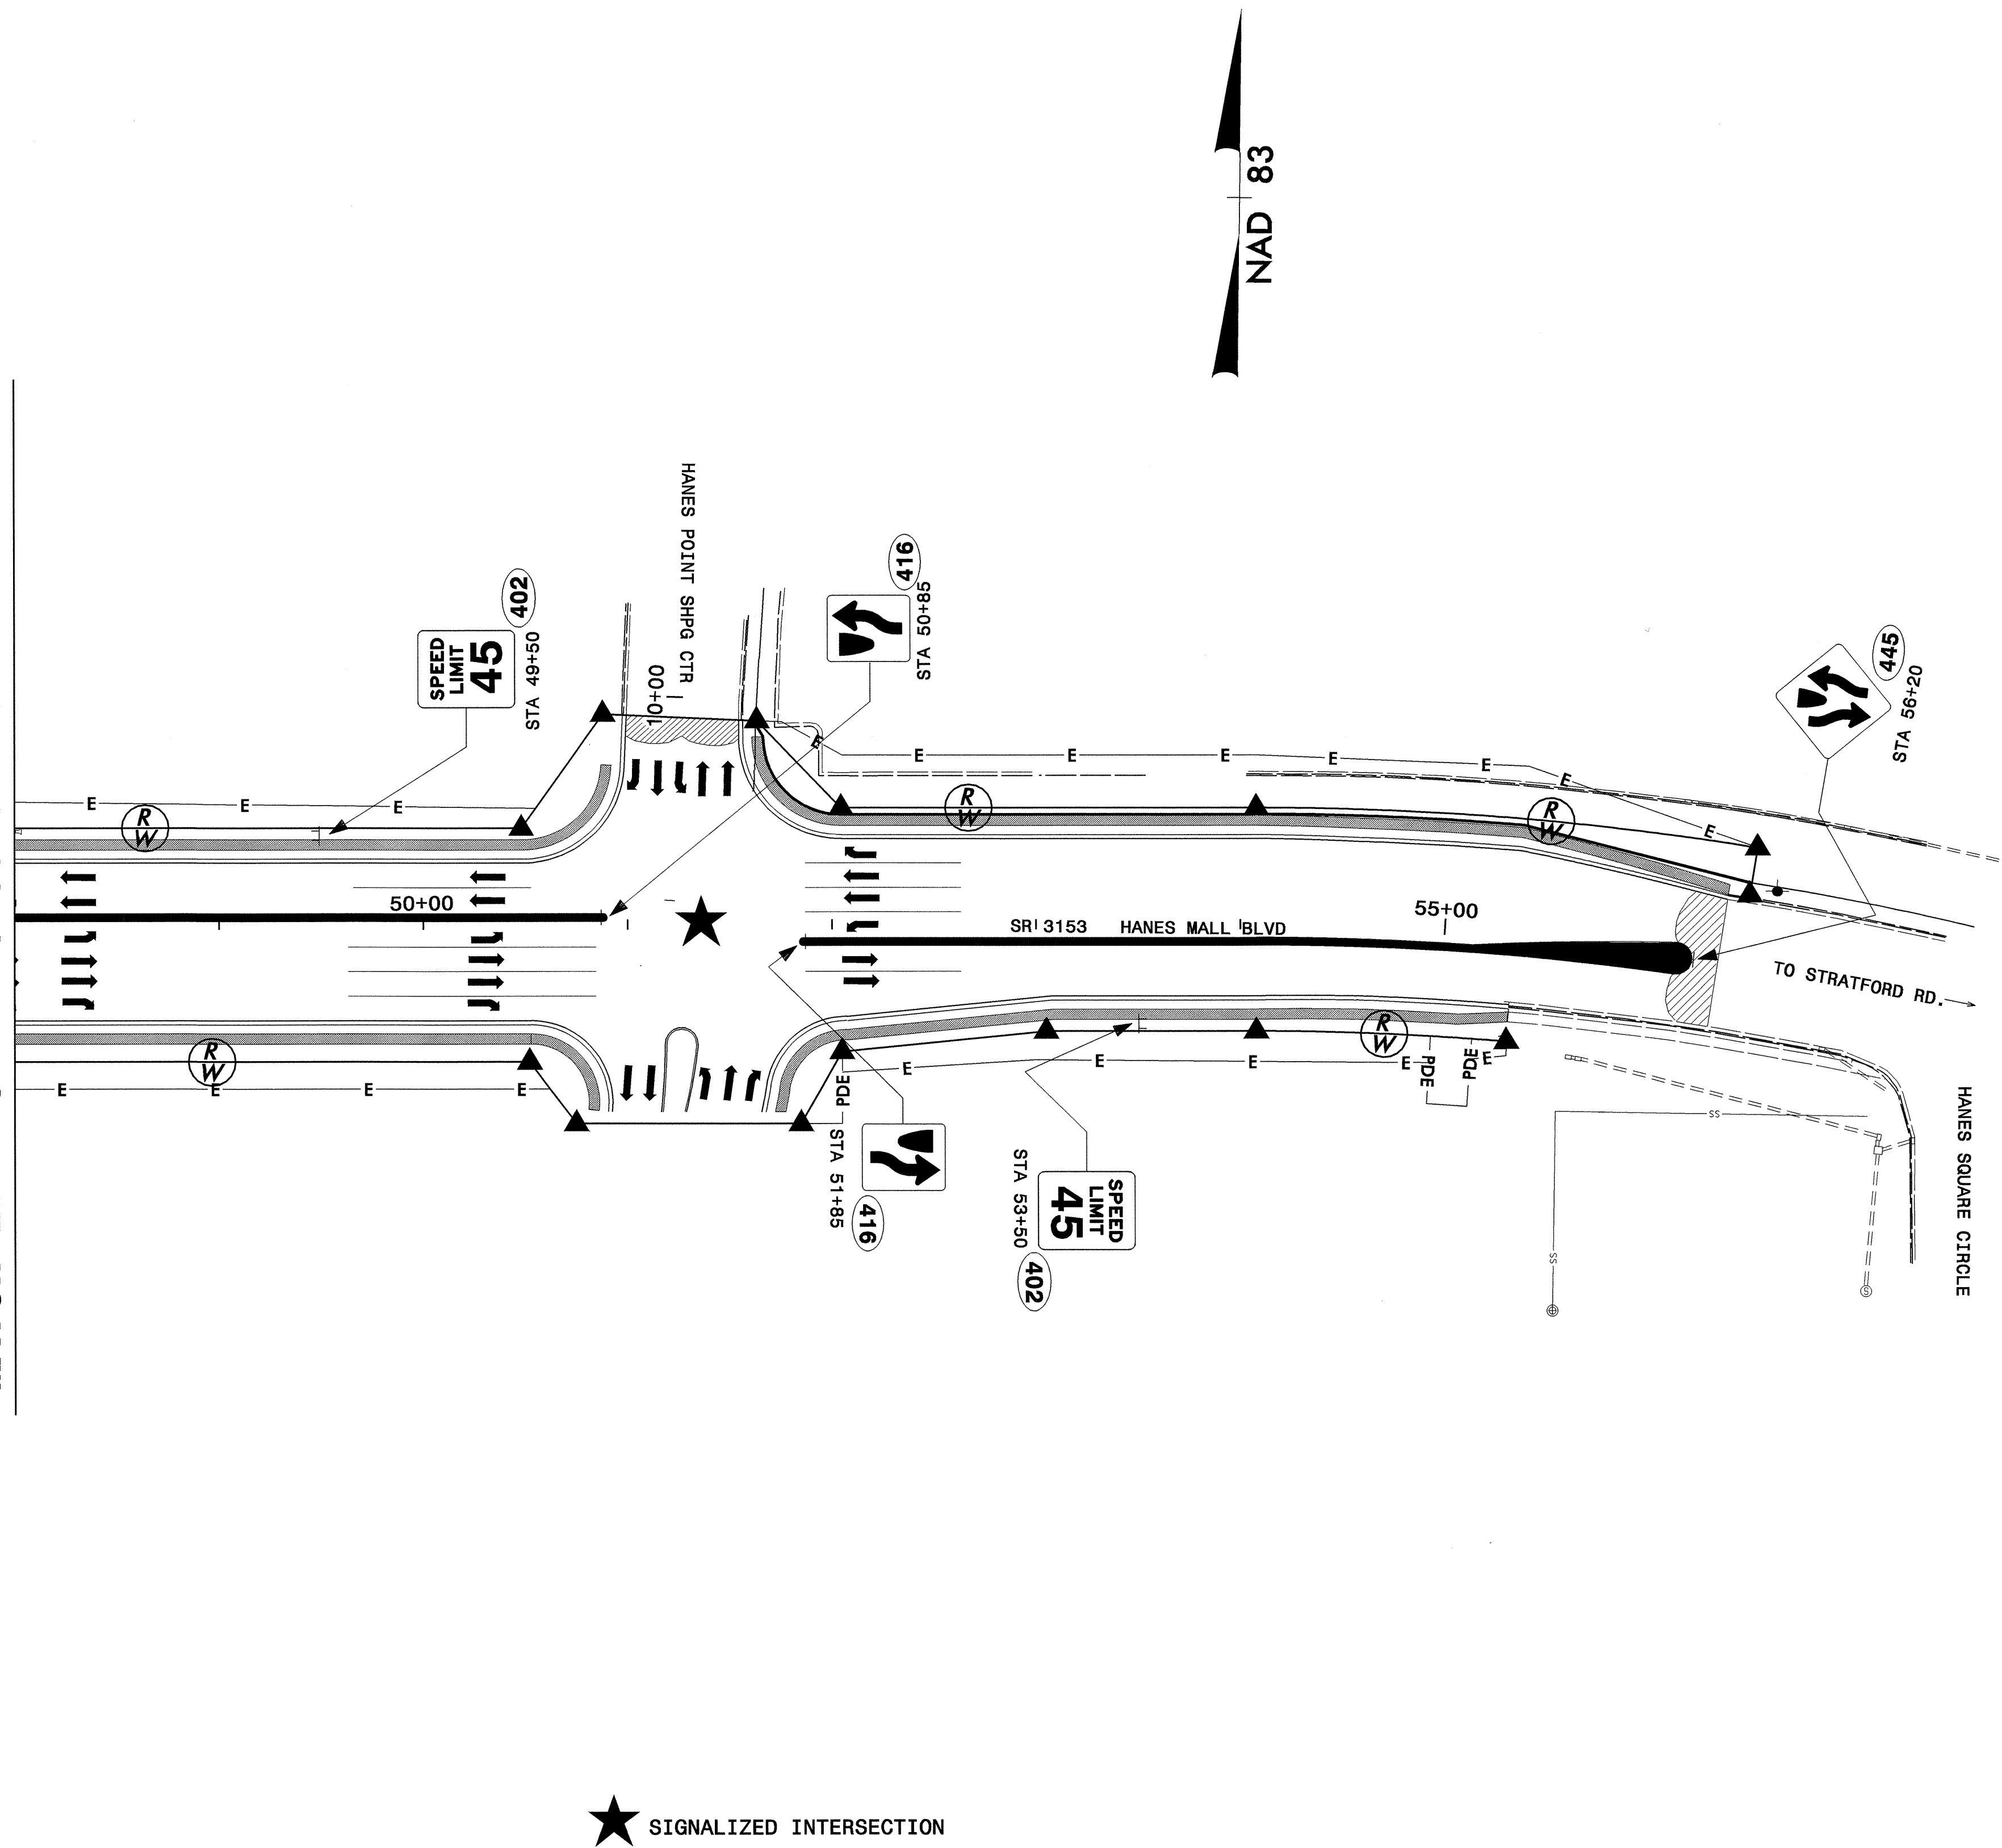

★ SIGNALIZED INTERSECTION

TIP NO. U-3837	SHEET NO. SIGN-15
-------------------	----------------------

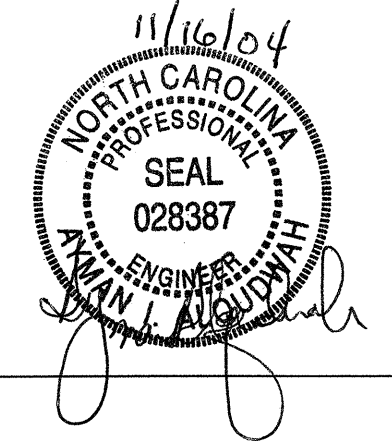

**PROPOSED SIGNS**  
**HANES MALL BLVD (SR 3153)**  
**STA 48+00 - STA 56+45**