
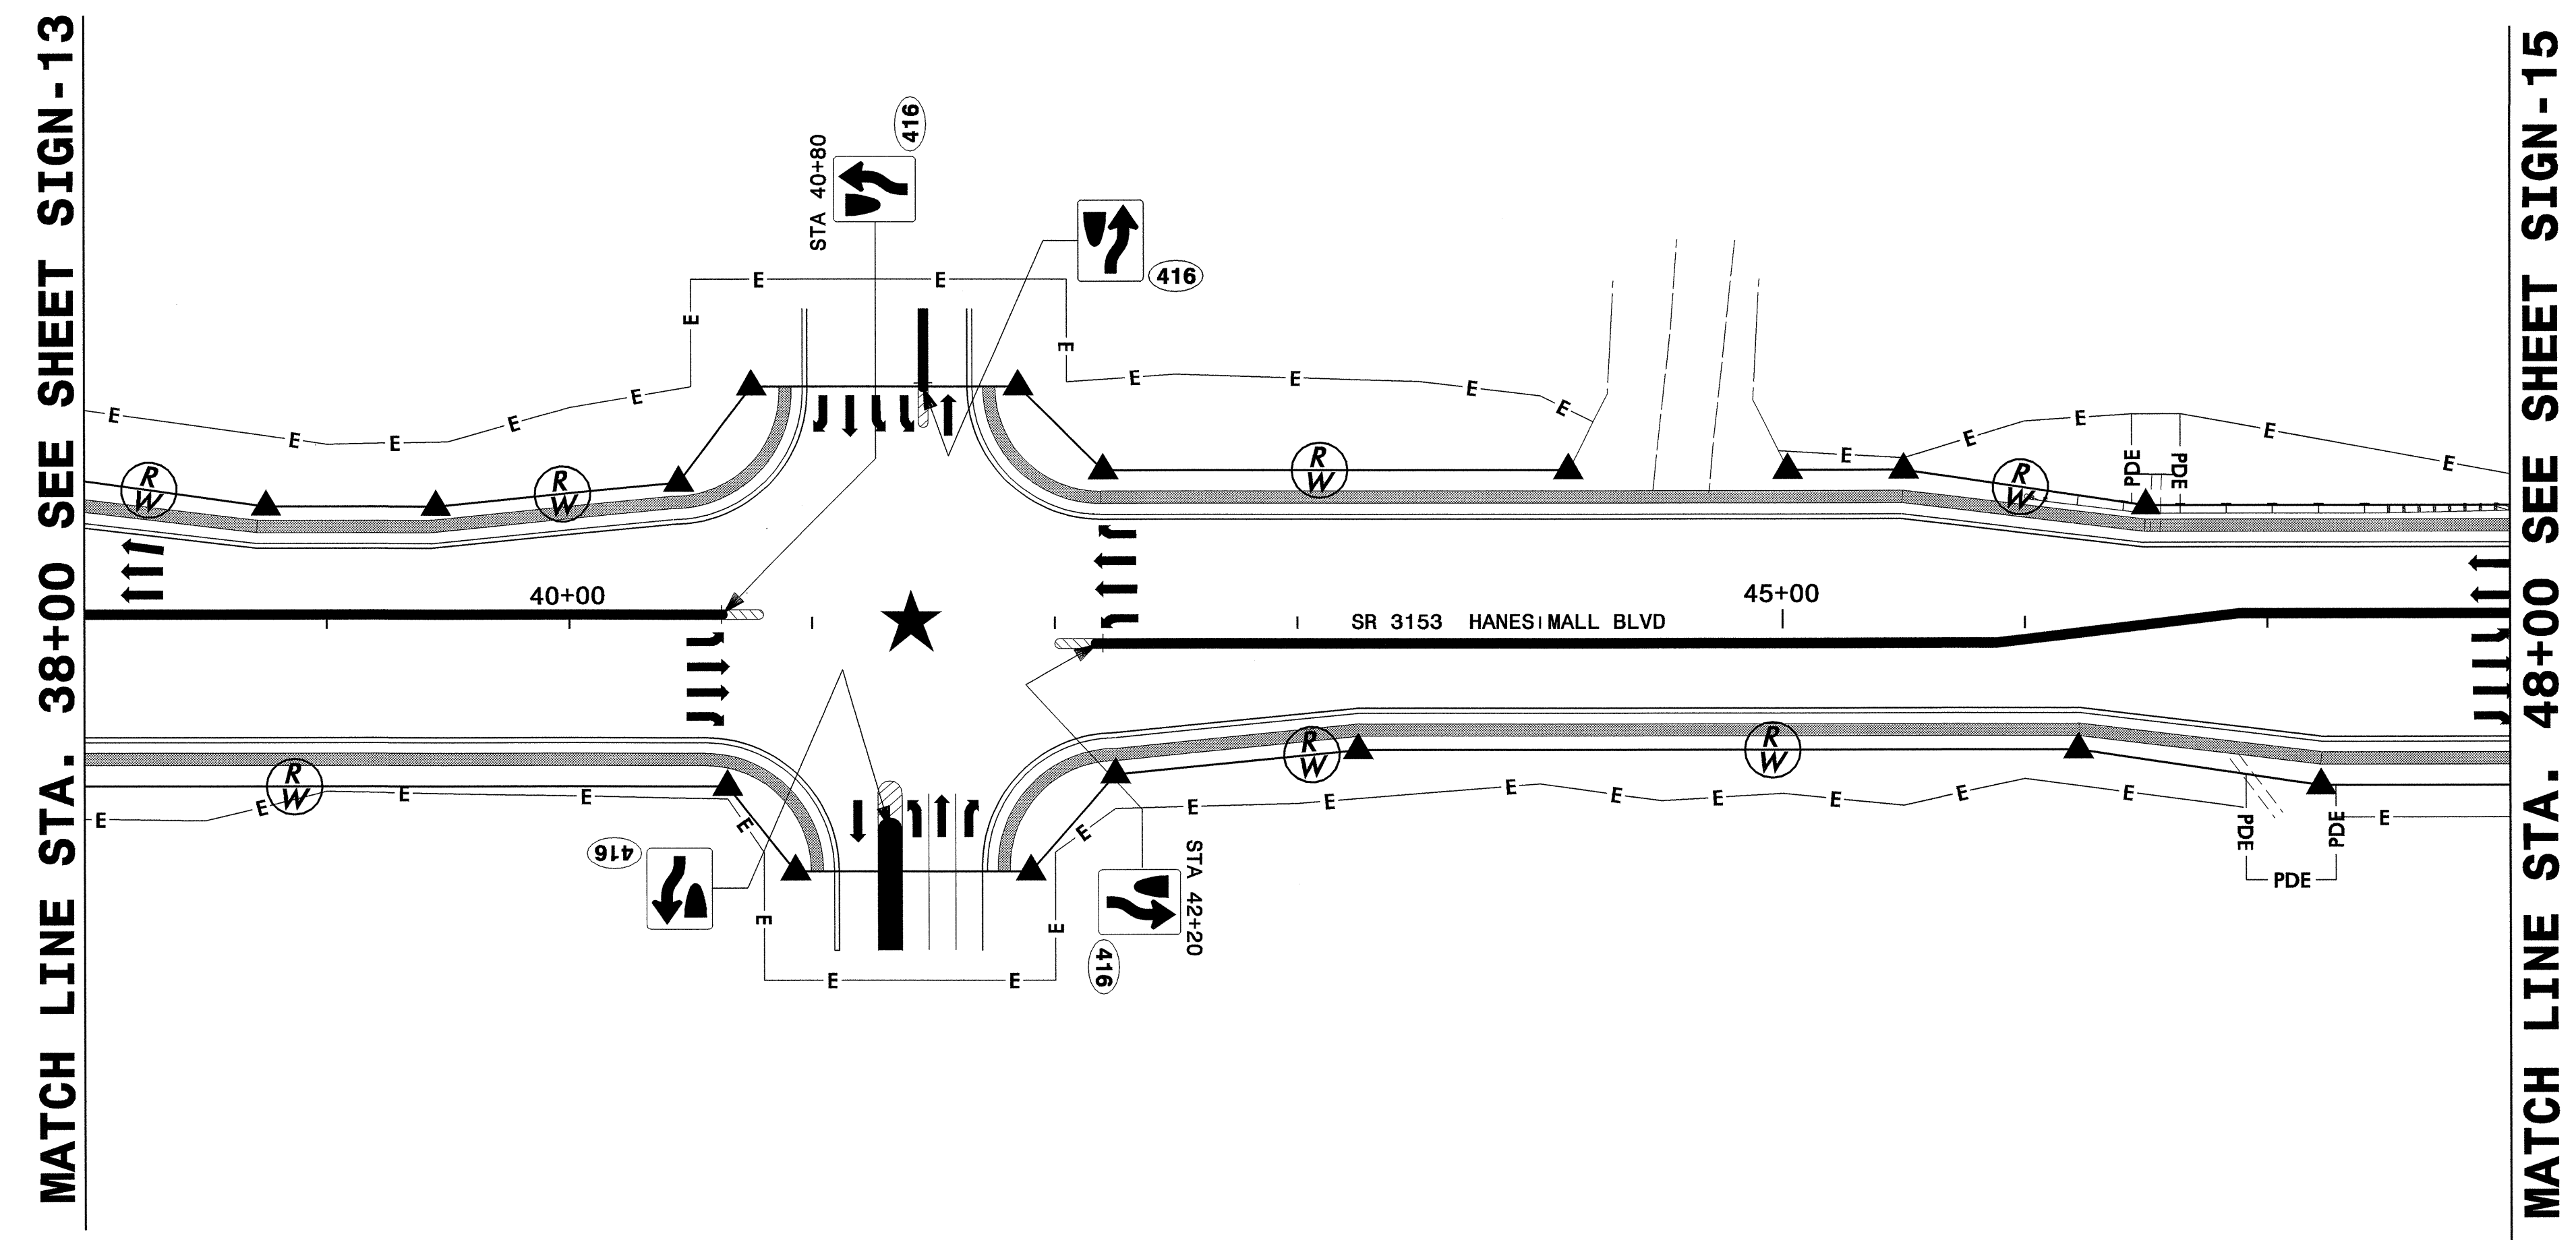


8/17/99

I:\Users\jseera\Projects\TIP\Projects\3837\Proposed\3837\_prop\_sign\_14.psh

T. I. P. NO. U-3837	SHEET NO. SIGN-14
------------------------	----------------------

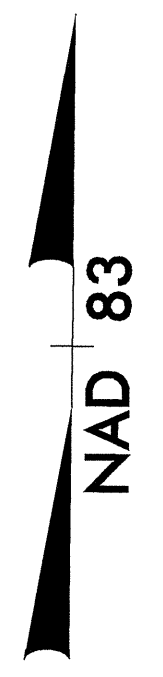

★ SIGNALIZED INTERSECTION

**PROPOSED SIGNS**  
**HANES MALL BLVD (SR 3153)**  
**STA 38+00 - STA 48+00**