
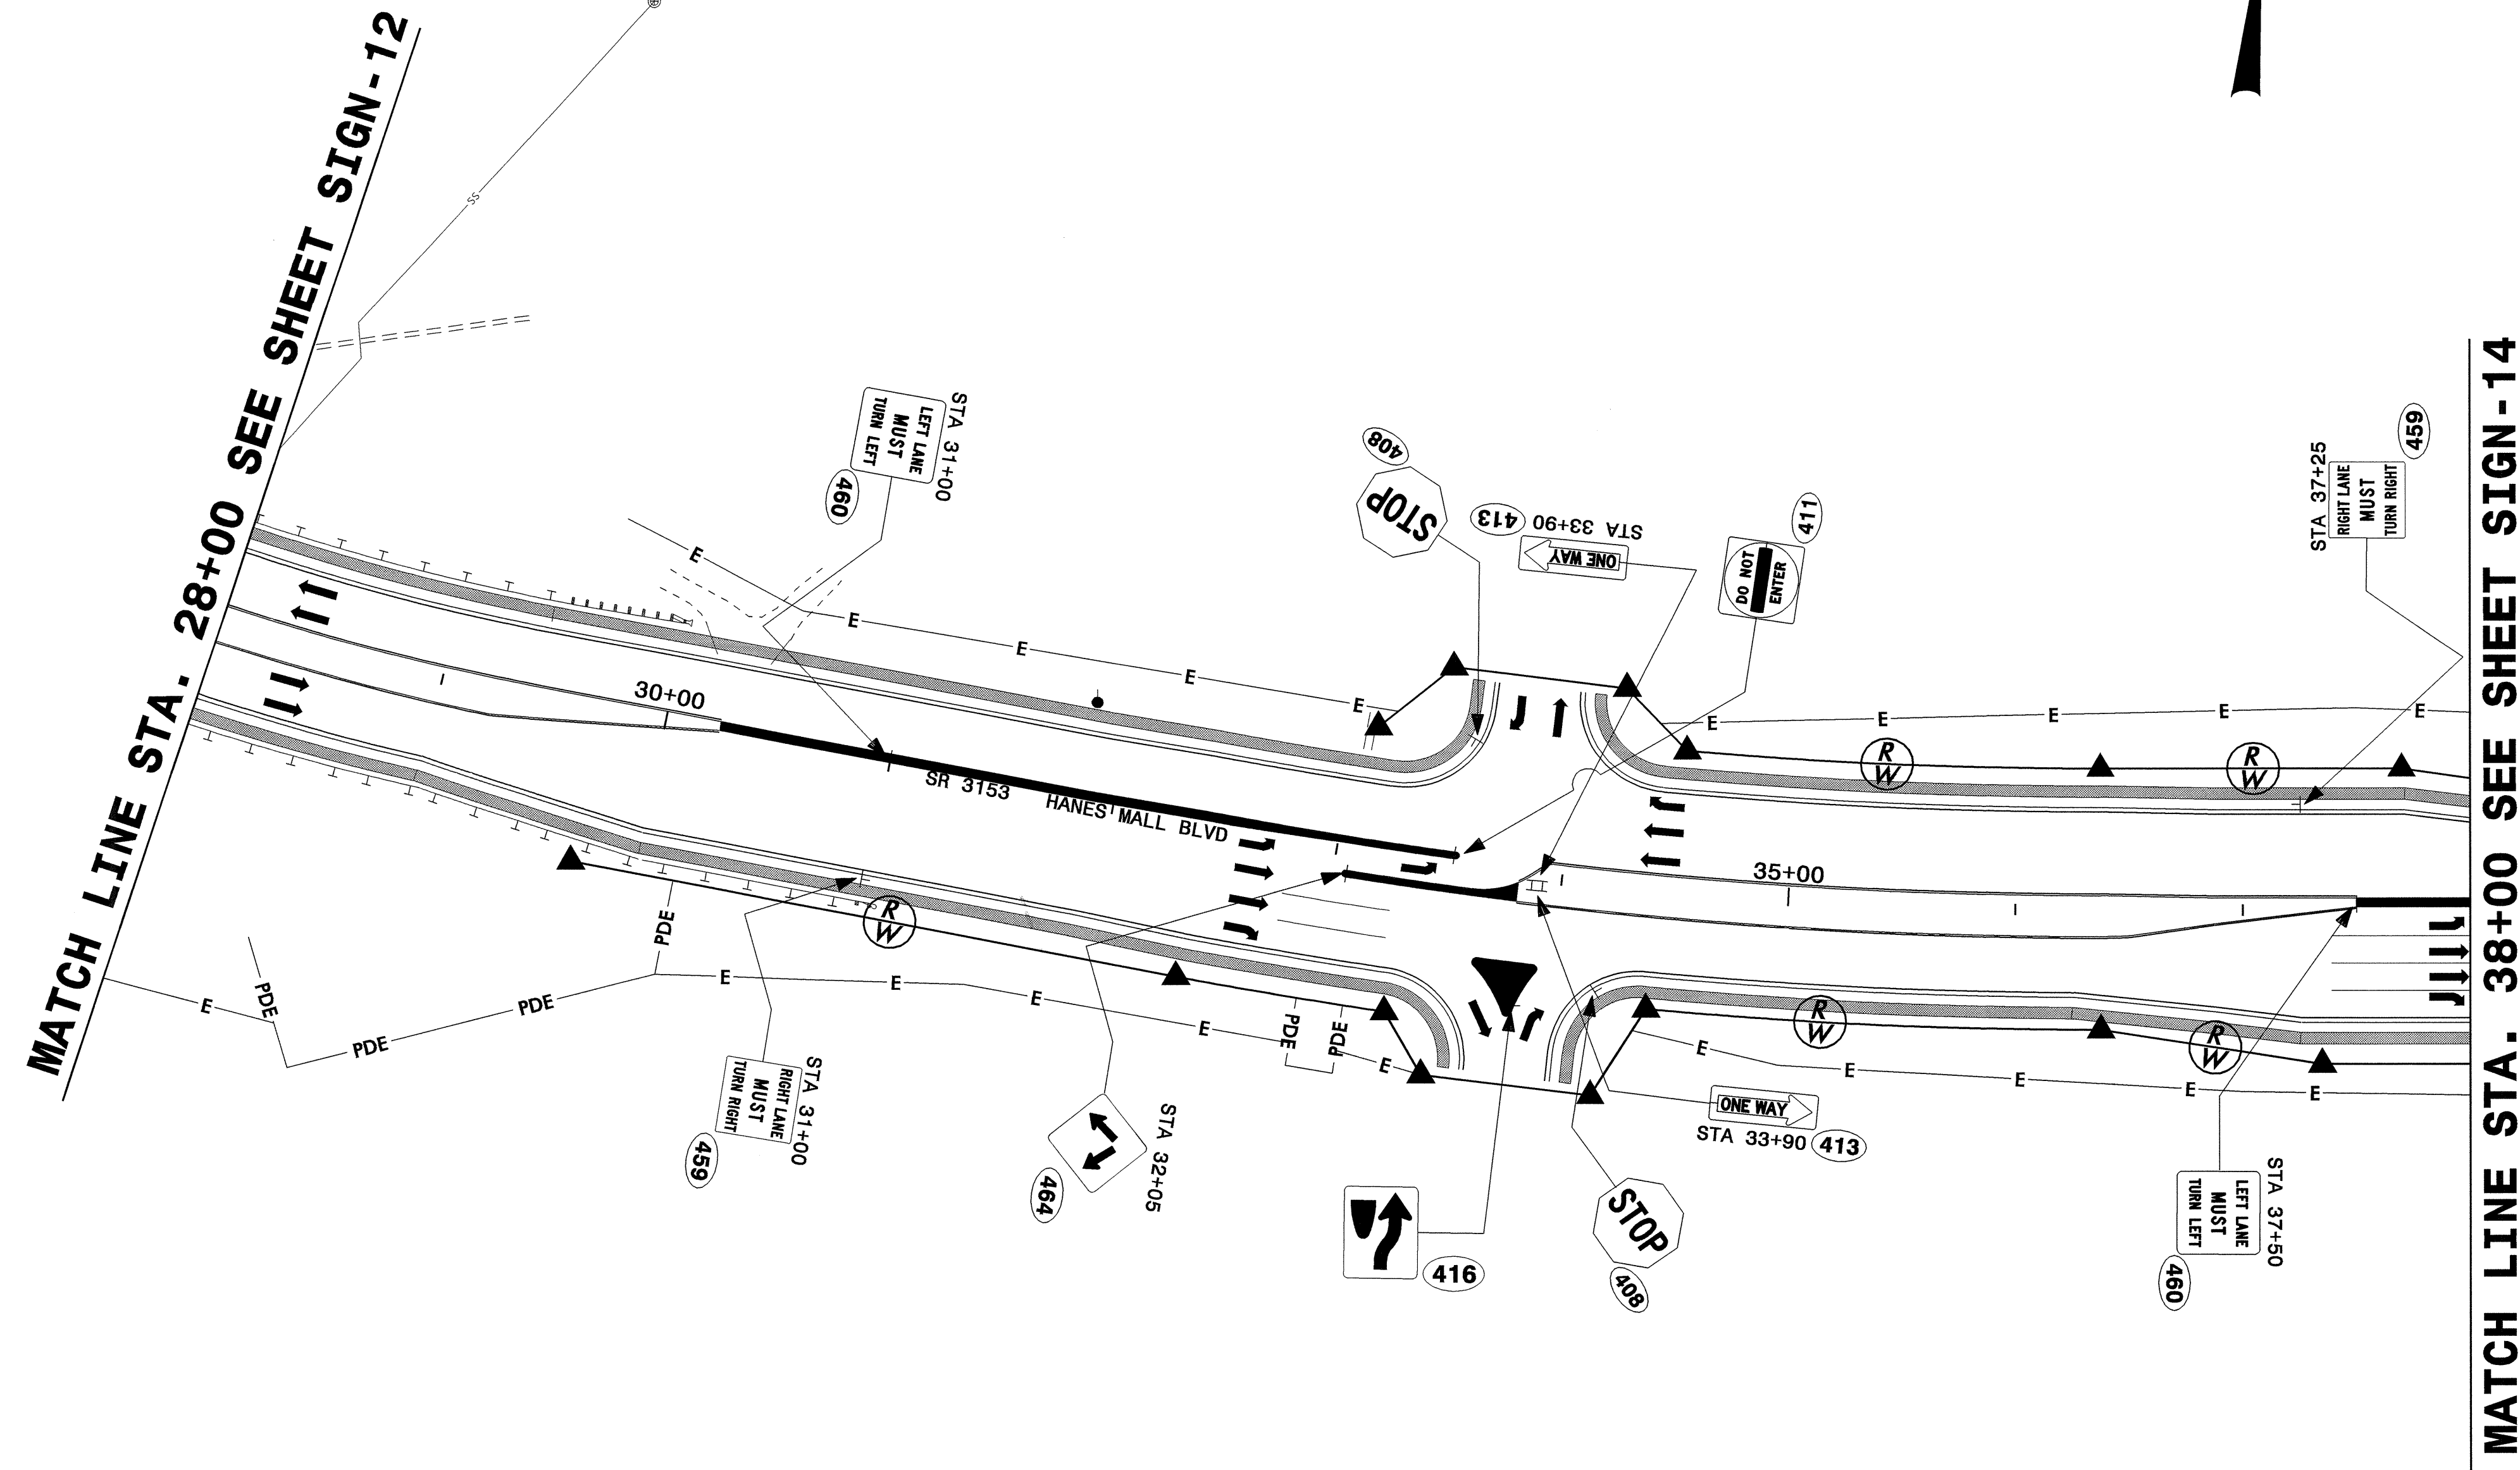
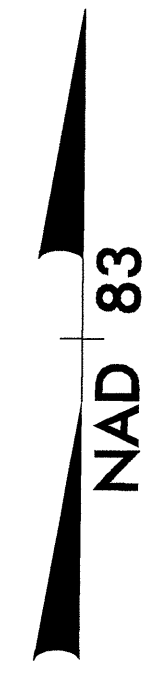


T.I.P. NO.	SHEET NO.
U-3837	SIGN-13

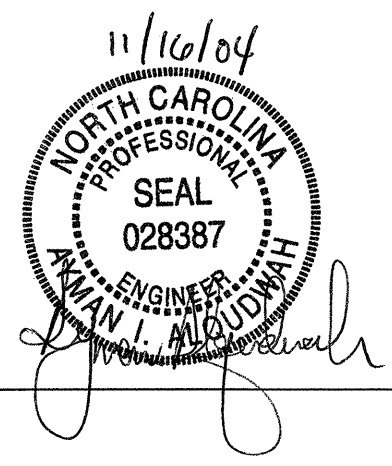

PROPOSED SIGNS
HANES MALL BLVD (SR 3153)
STA 28+00 - STA 38+00

8/17/99

I5-NOV-2004 15:55
 d:\users\jusers\sign\TIP_Proj\sign\U3837\Proposed\U3837_prop_sign_13.psh