


15-NOV-2004 15:55
c:\users\jusers\my documents\sign\TIP_Proposed\U3837\Proposed\U3837 prop sign 12.psh
8/17/99

| | |
|--------------|-----------|
| T. I. P. NO. | SHEET NO. |
| U-3837 | SIGN-12 |

11/16/04
NORTH CAROLINA
PROFESSIONAL
SEAL
028387
ENGINEER
K. MANI, A.S. LUMPHIN, P.E.

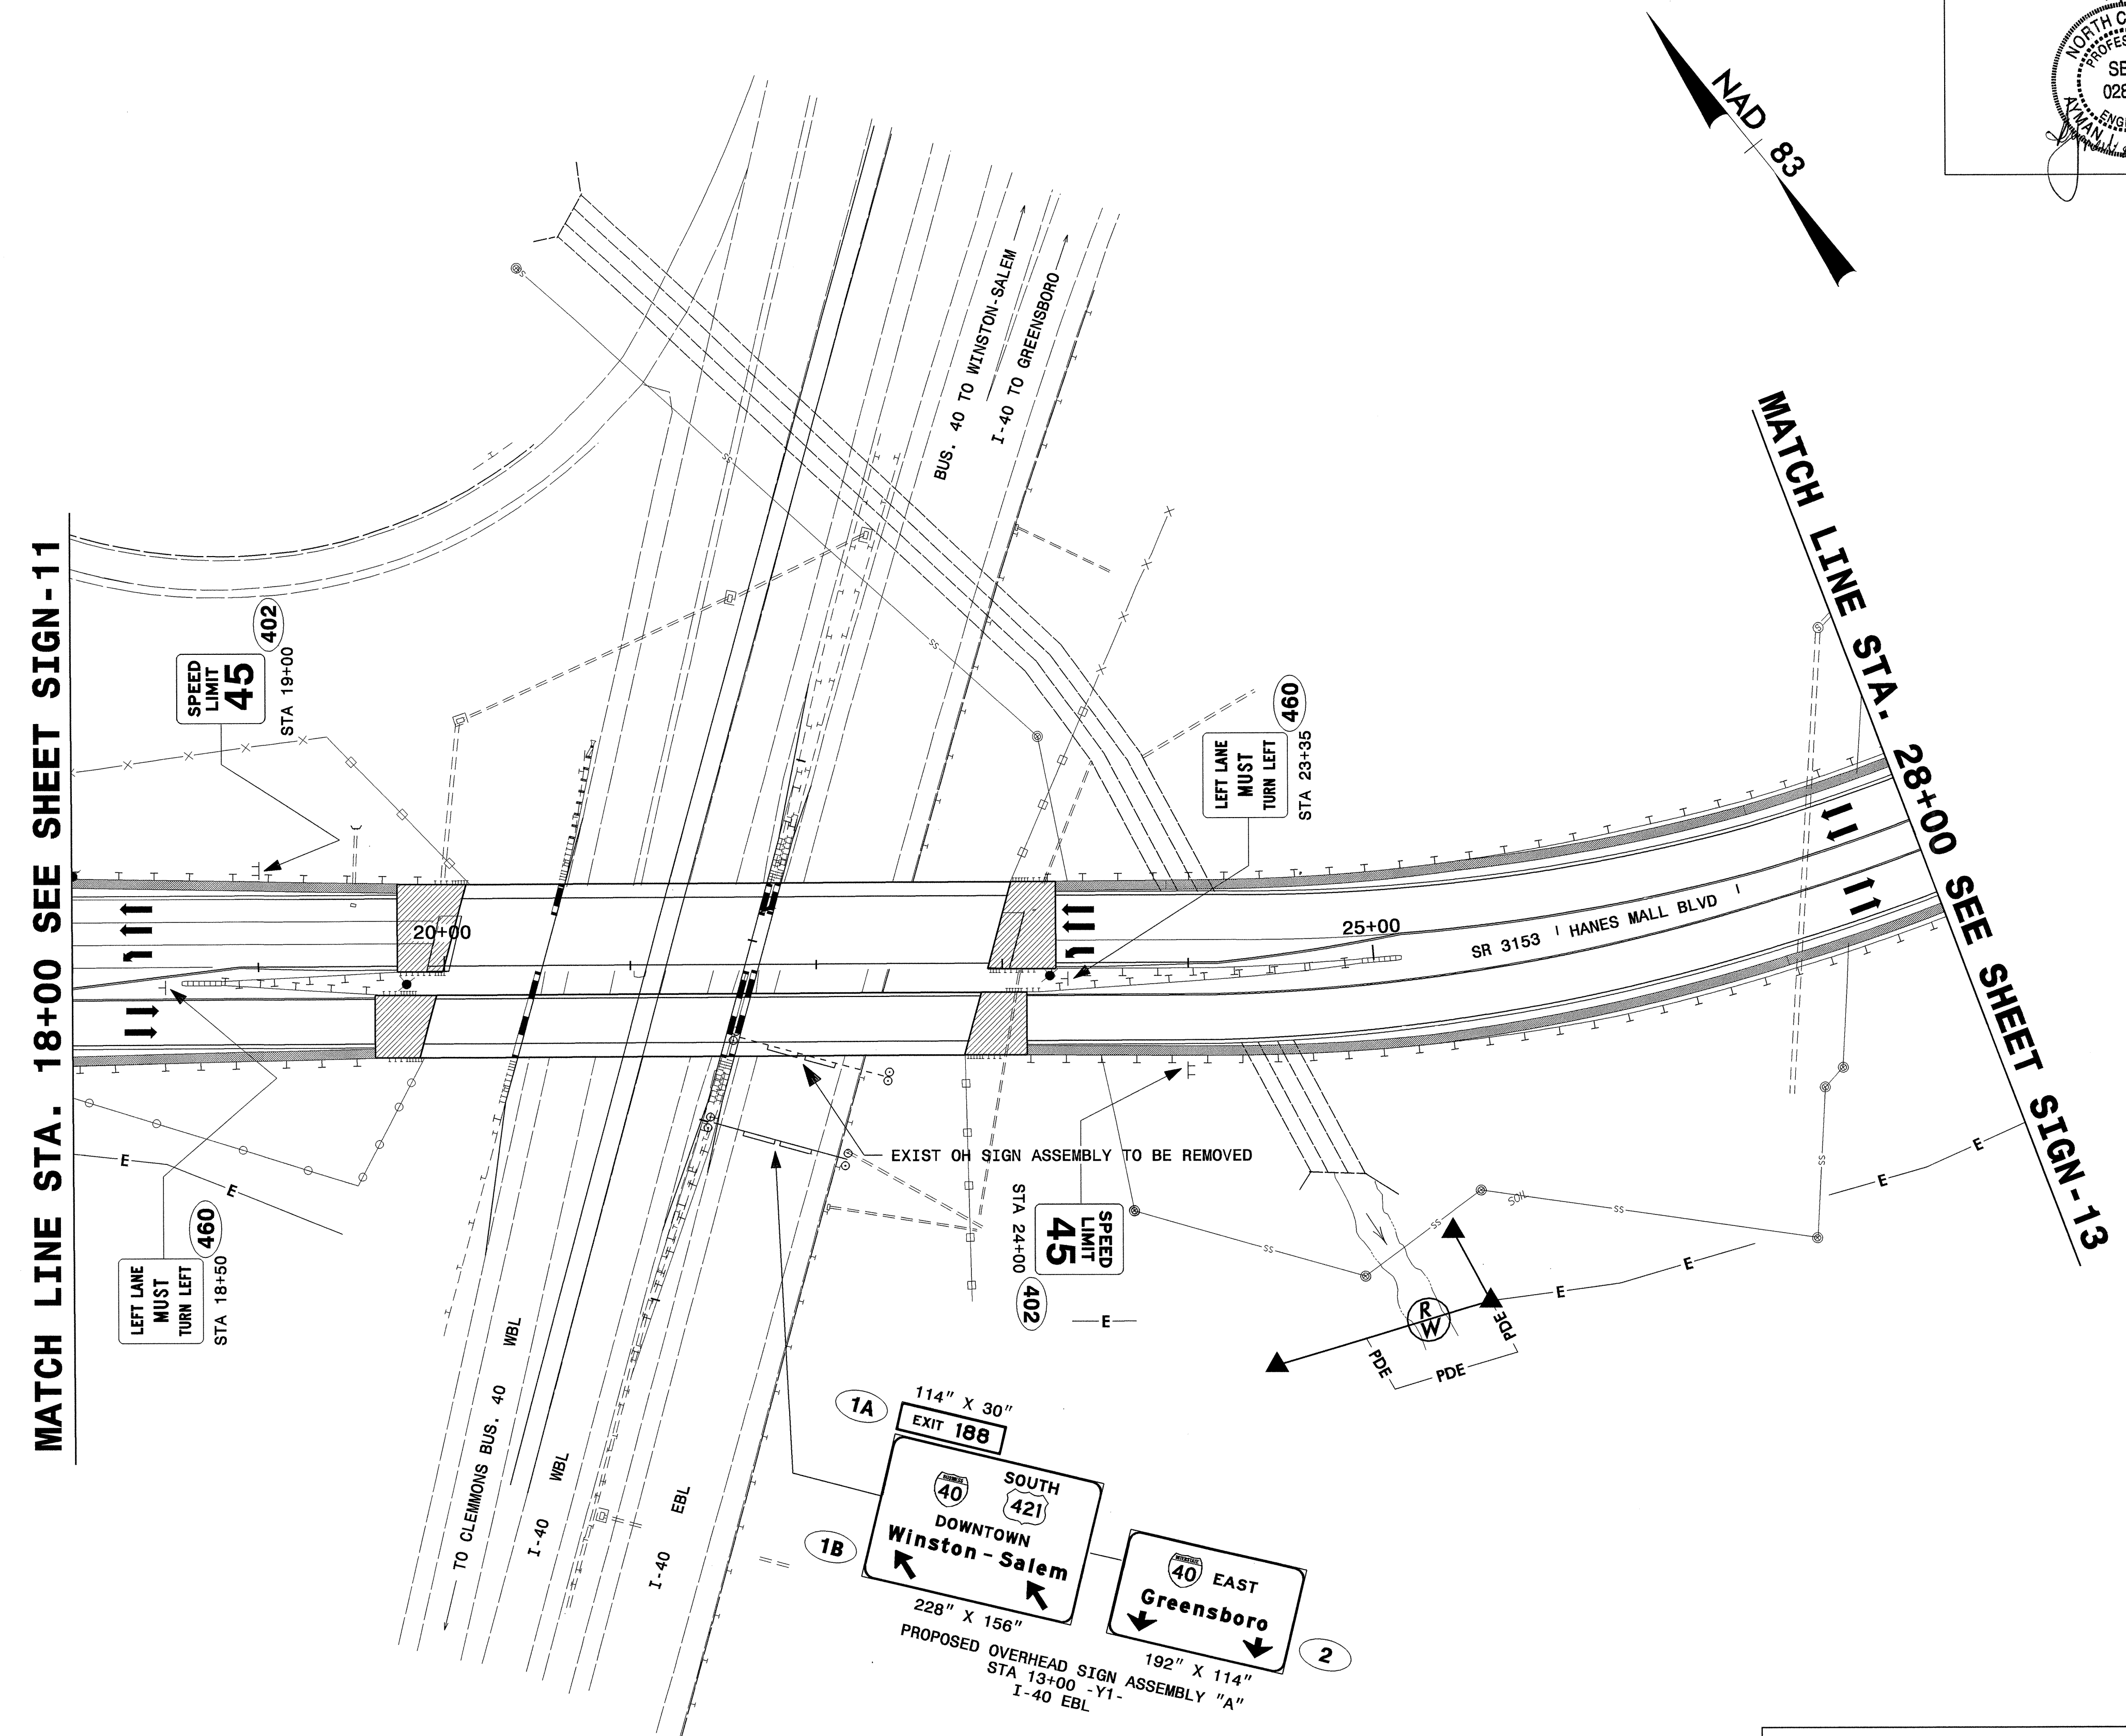

PROPOSED SIGNS
HANES MALL BLVD (SR 3153)
STA 18+00 - STA 28+00