


MATCH LINE STA. 18+00 SEE SHEET SIGN-7

MATCH LINE STA. 38+00 SEE SHEET SIGN-9

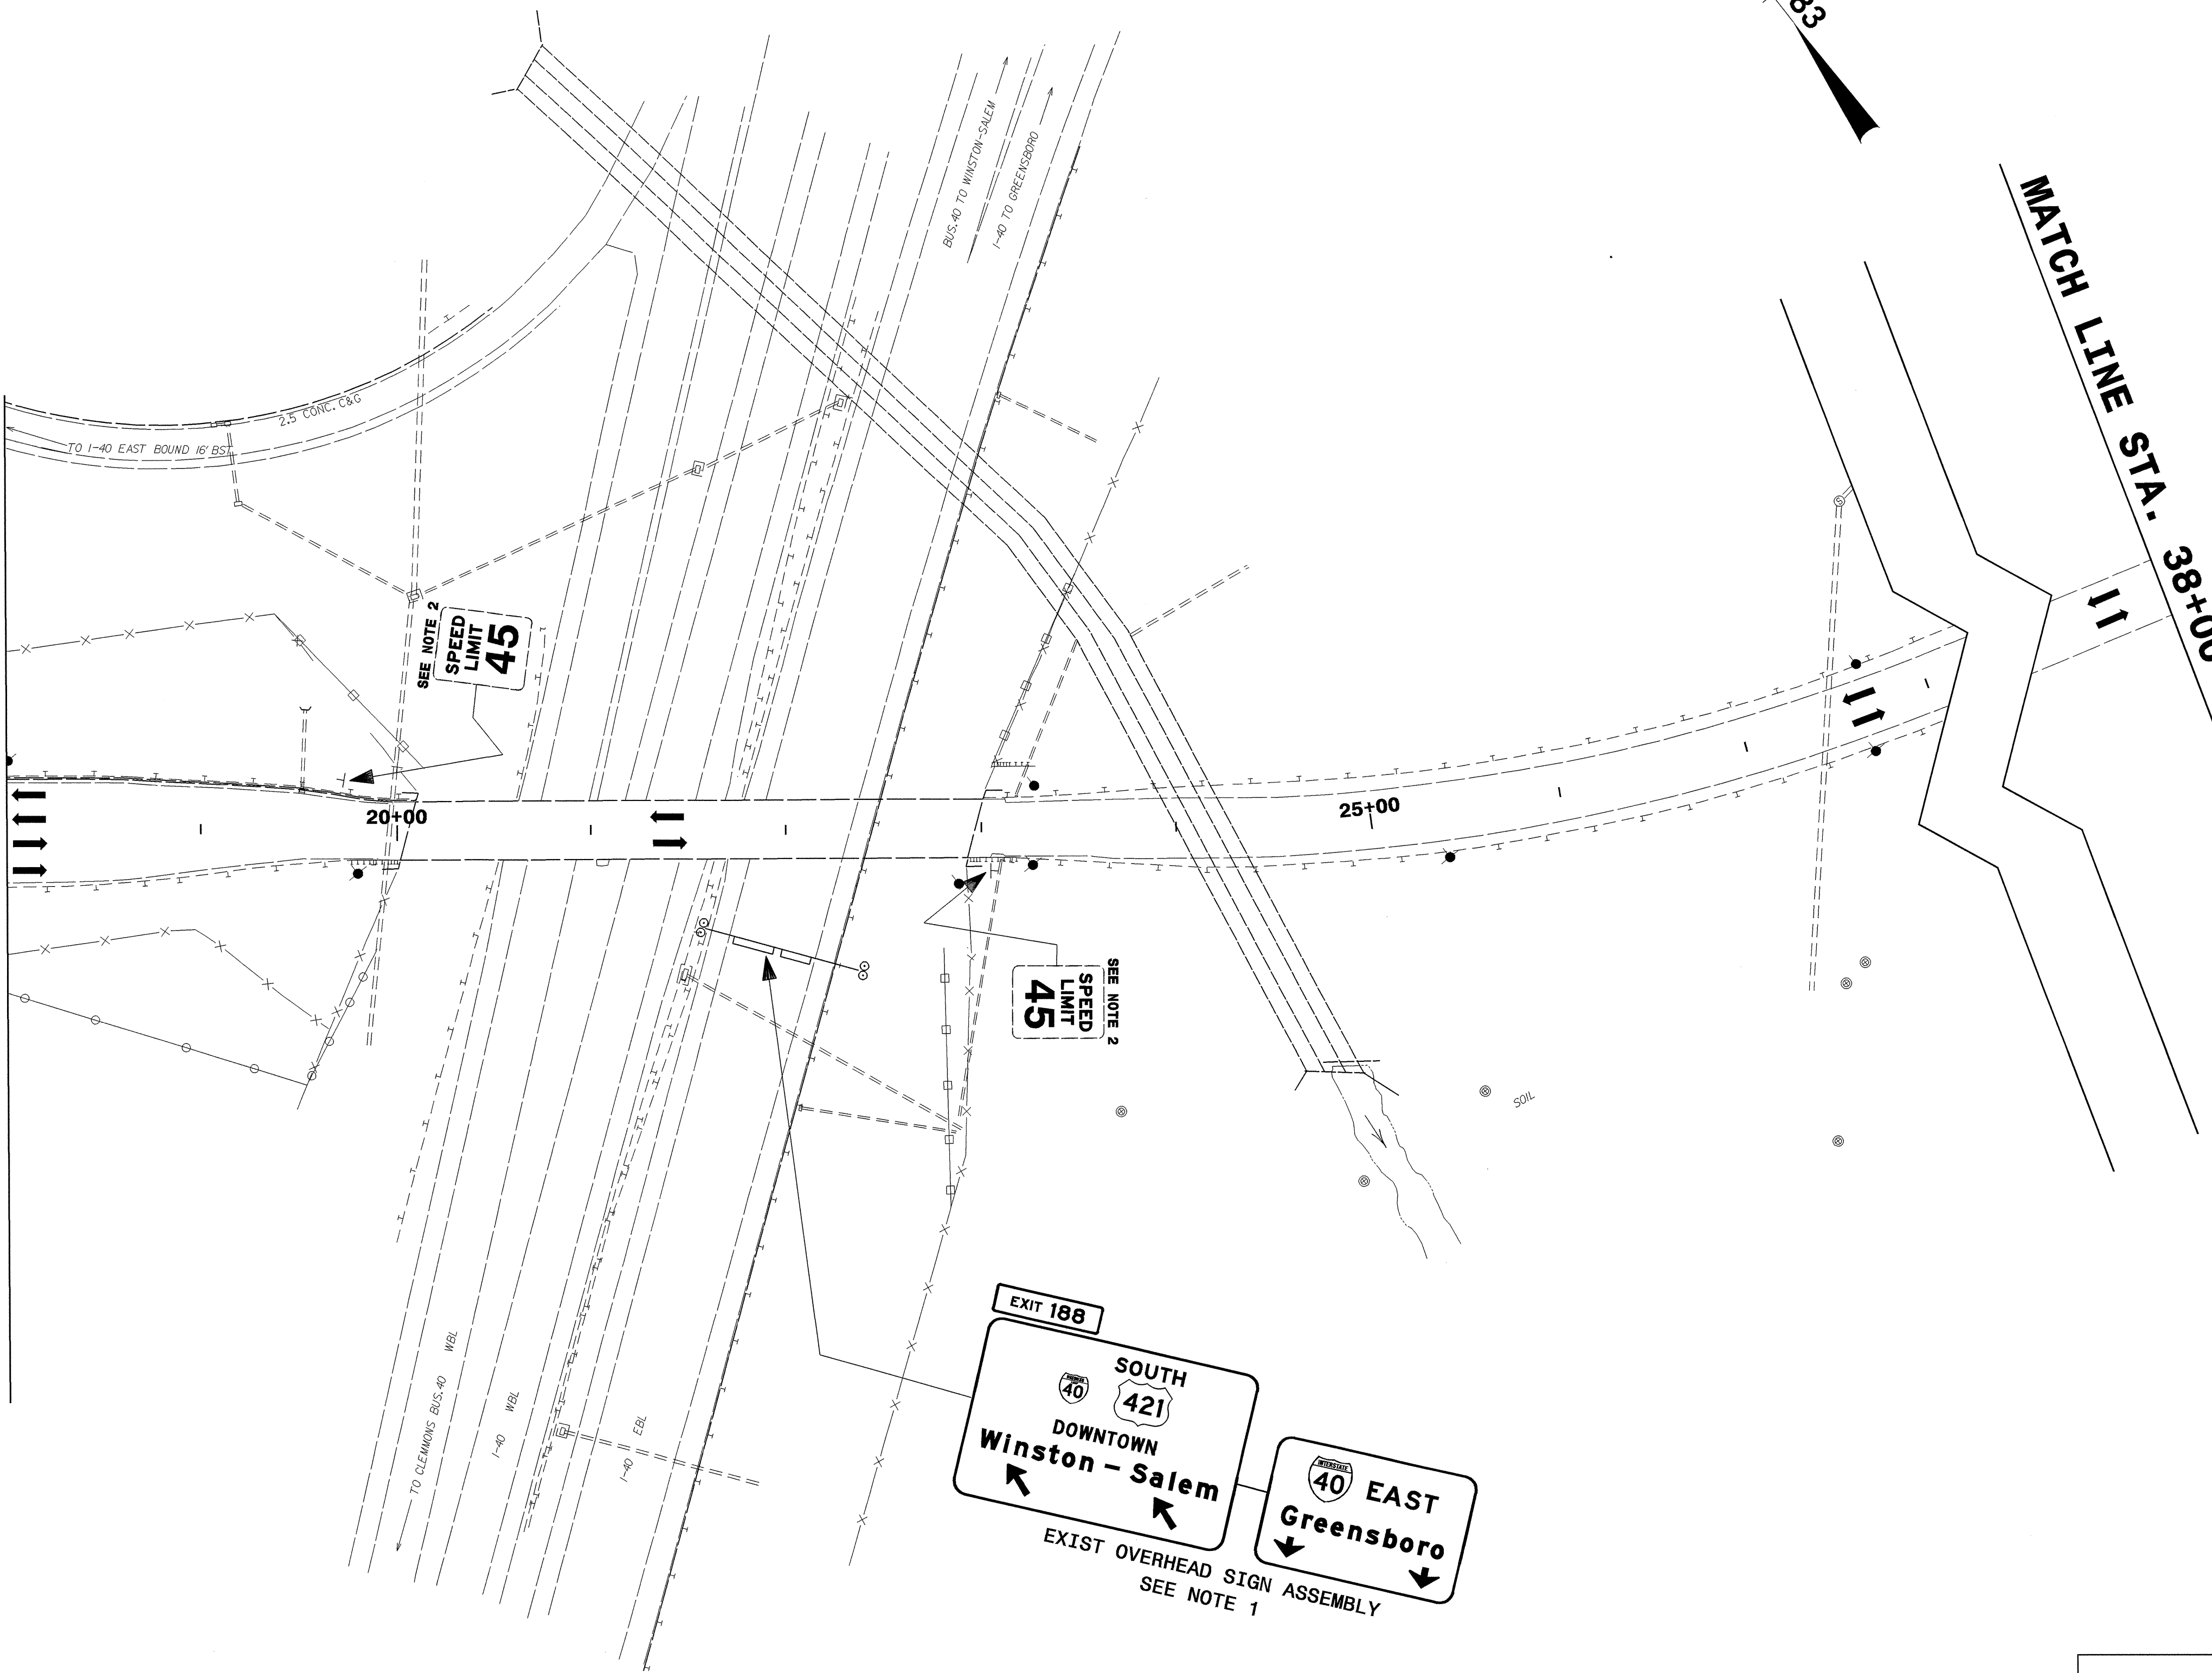

EXISTING SIGNS
HANES MALL BLVD (SR 3153)
STA 18+00 - STA 38+00

15-NOV-2004 15:50
 c:\users\users\sign\TIP_Projects\3837\Existing\3837 exist sign 8.psh