


**STA. 10+00.00**  
**BEGIN STATE SIGNING PROJECT U-3837**

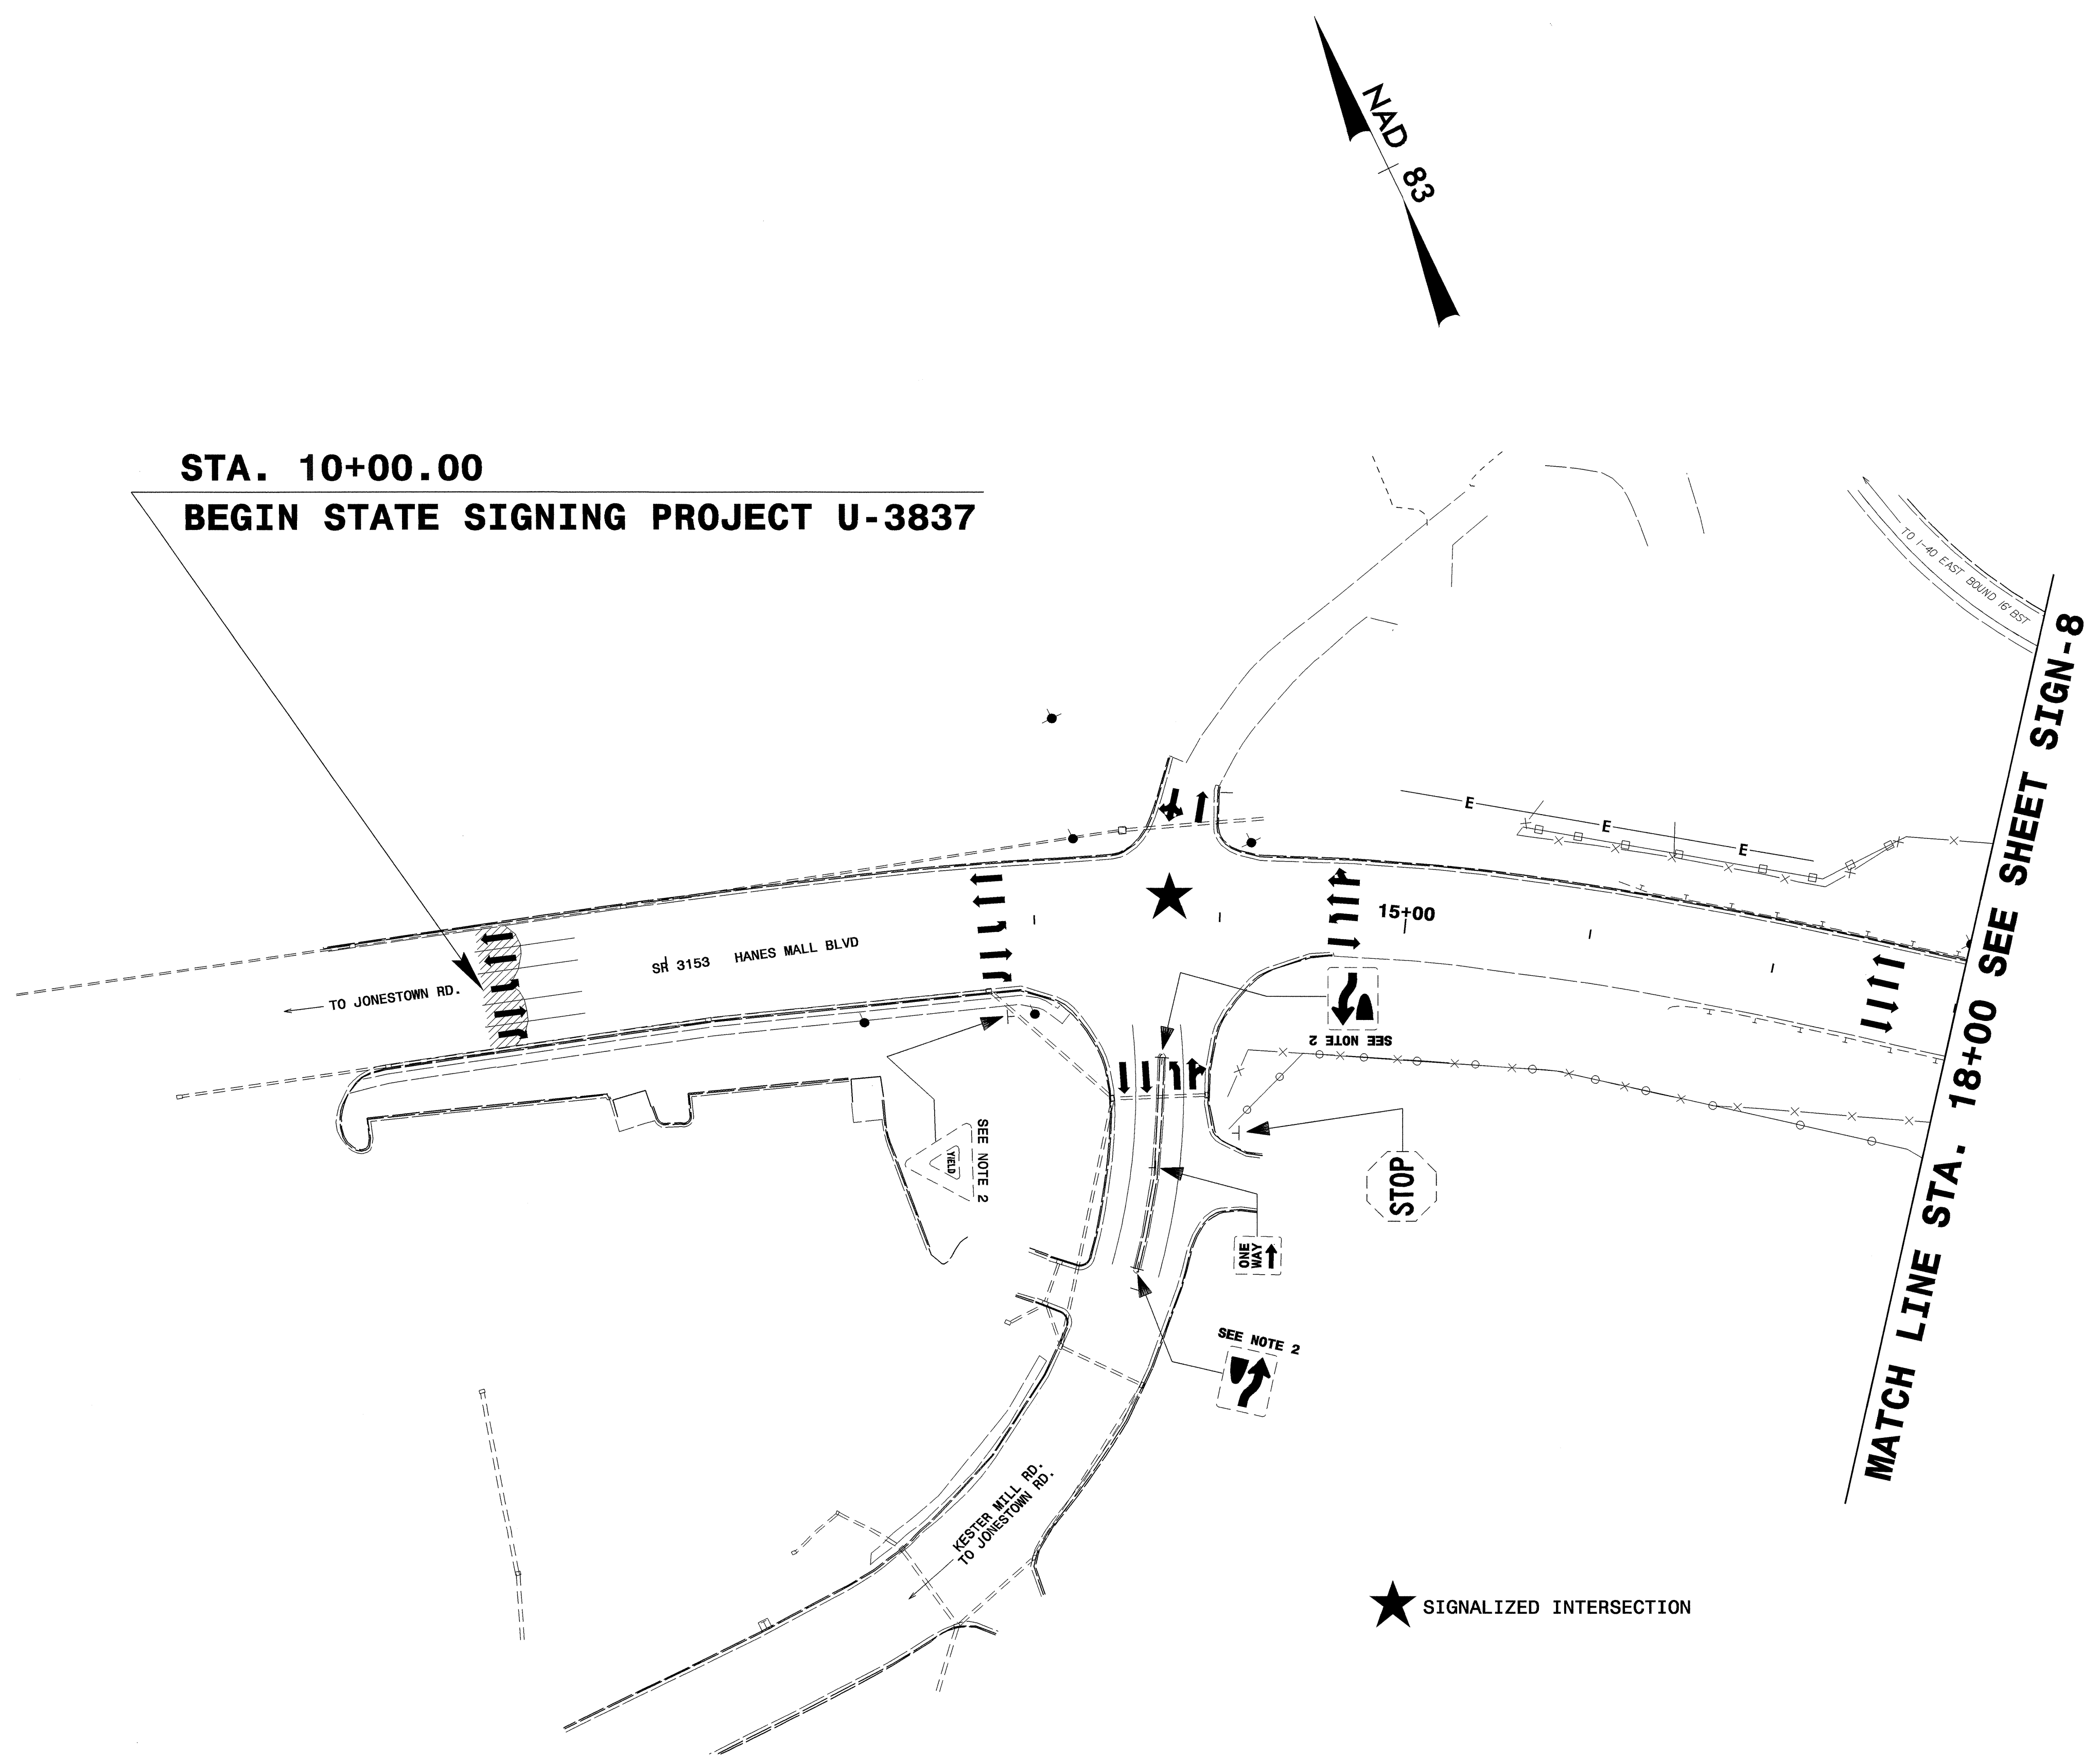

**MATCH LINE STA. 18+00 SEE SHEET SIGN-8**

★ SIGNALIZED INTERSECTION

**EXISTING SIGNS**  
**HANES MALL BLVD (SR 3153)**  
**STA 10+00 - STA 18+00**

I:\NOV-2004\15450  
 dt:\users\j\users\sign\TIP\_P\Projects\U3837\Existing\U3837 exist sign 7.psh  
 d:\users\j\users\sign\TIP\_P\Projects\U3837\Existing\U3837 exist sign 7.psh