


5/13

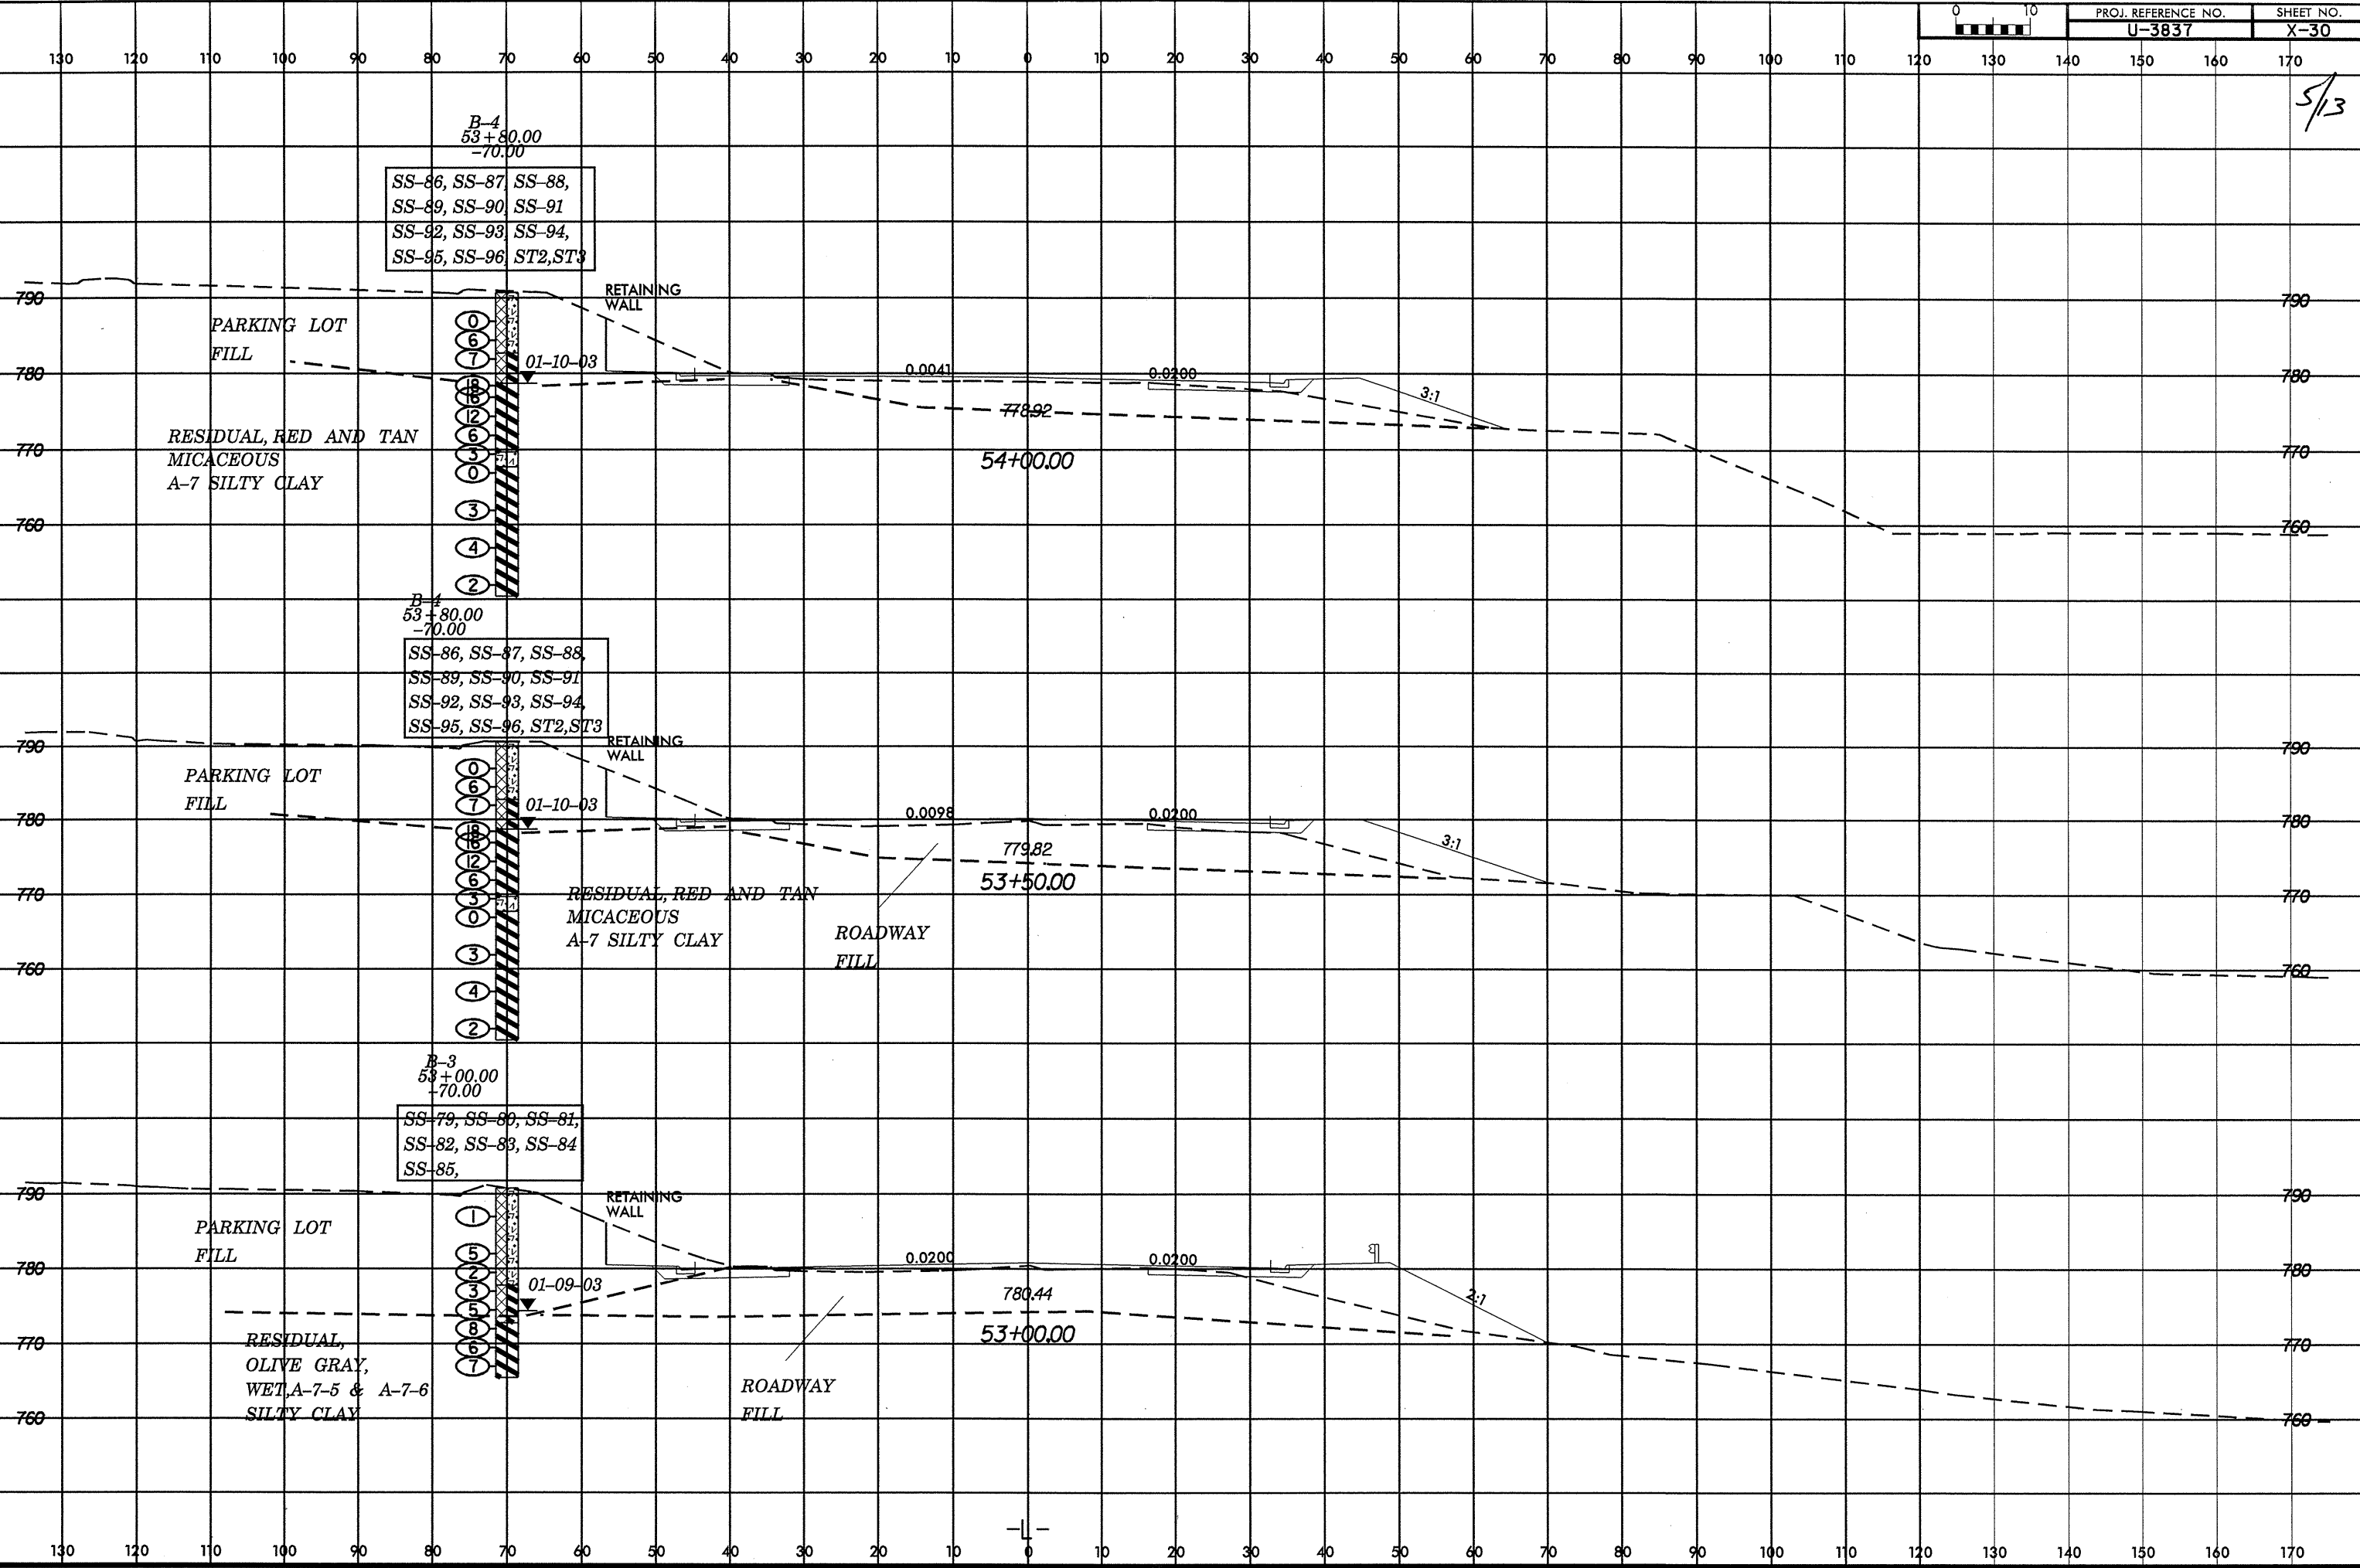

B-4
53+80.00
-70.00

SS-86, SS-87, SS-88,
SS-89, SS-90, SS-91
SS-92, SS-93, SS-94,
SS-95, SS-96, ST2, ST3

B-4
53+80.00
-70.00

SS-86, SS-87, SS-88,
SS-89, SS-90, SS-91
SS-92, SS-93, SS-94,
SS-95, SS-96, ST2, ST3

B-3
53+00.00
-70.00

SS-79, SS-80, SS-81,
SS-82, SS-83, SS-84
SS-85,

PARKING LOT FILL

RESIDUAL, RED AND TAN MICACEOUS A-7 SILTY CLAY

RETAINING WALL

01-10-03

0.0041

0.0200

3:1

54+00.00

0.0098

0.0200

3:1

53+50.00

PARKING LOT FILL

RESIDUAL, RED AND TAN MICACEOUS A-7 SILTY CLAY

RETAINING WALL

01-10-03

ROADWAY FILL

PARKING LOT FILL

RESIDUAL, OLIVE GRAY, WET, A-7-5 & A-7-6 SILTY CLAY

RETAINING WALL

01-09-03

0.0200

0.0200

2:1

53+00.00

780.44

*****SYSTEMS TIME*****
*****DATE PRINTED*****
*****USER PRINTER*****