


Section Thru End Bent One
Sta. 19+99.24 -L-

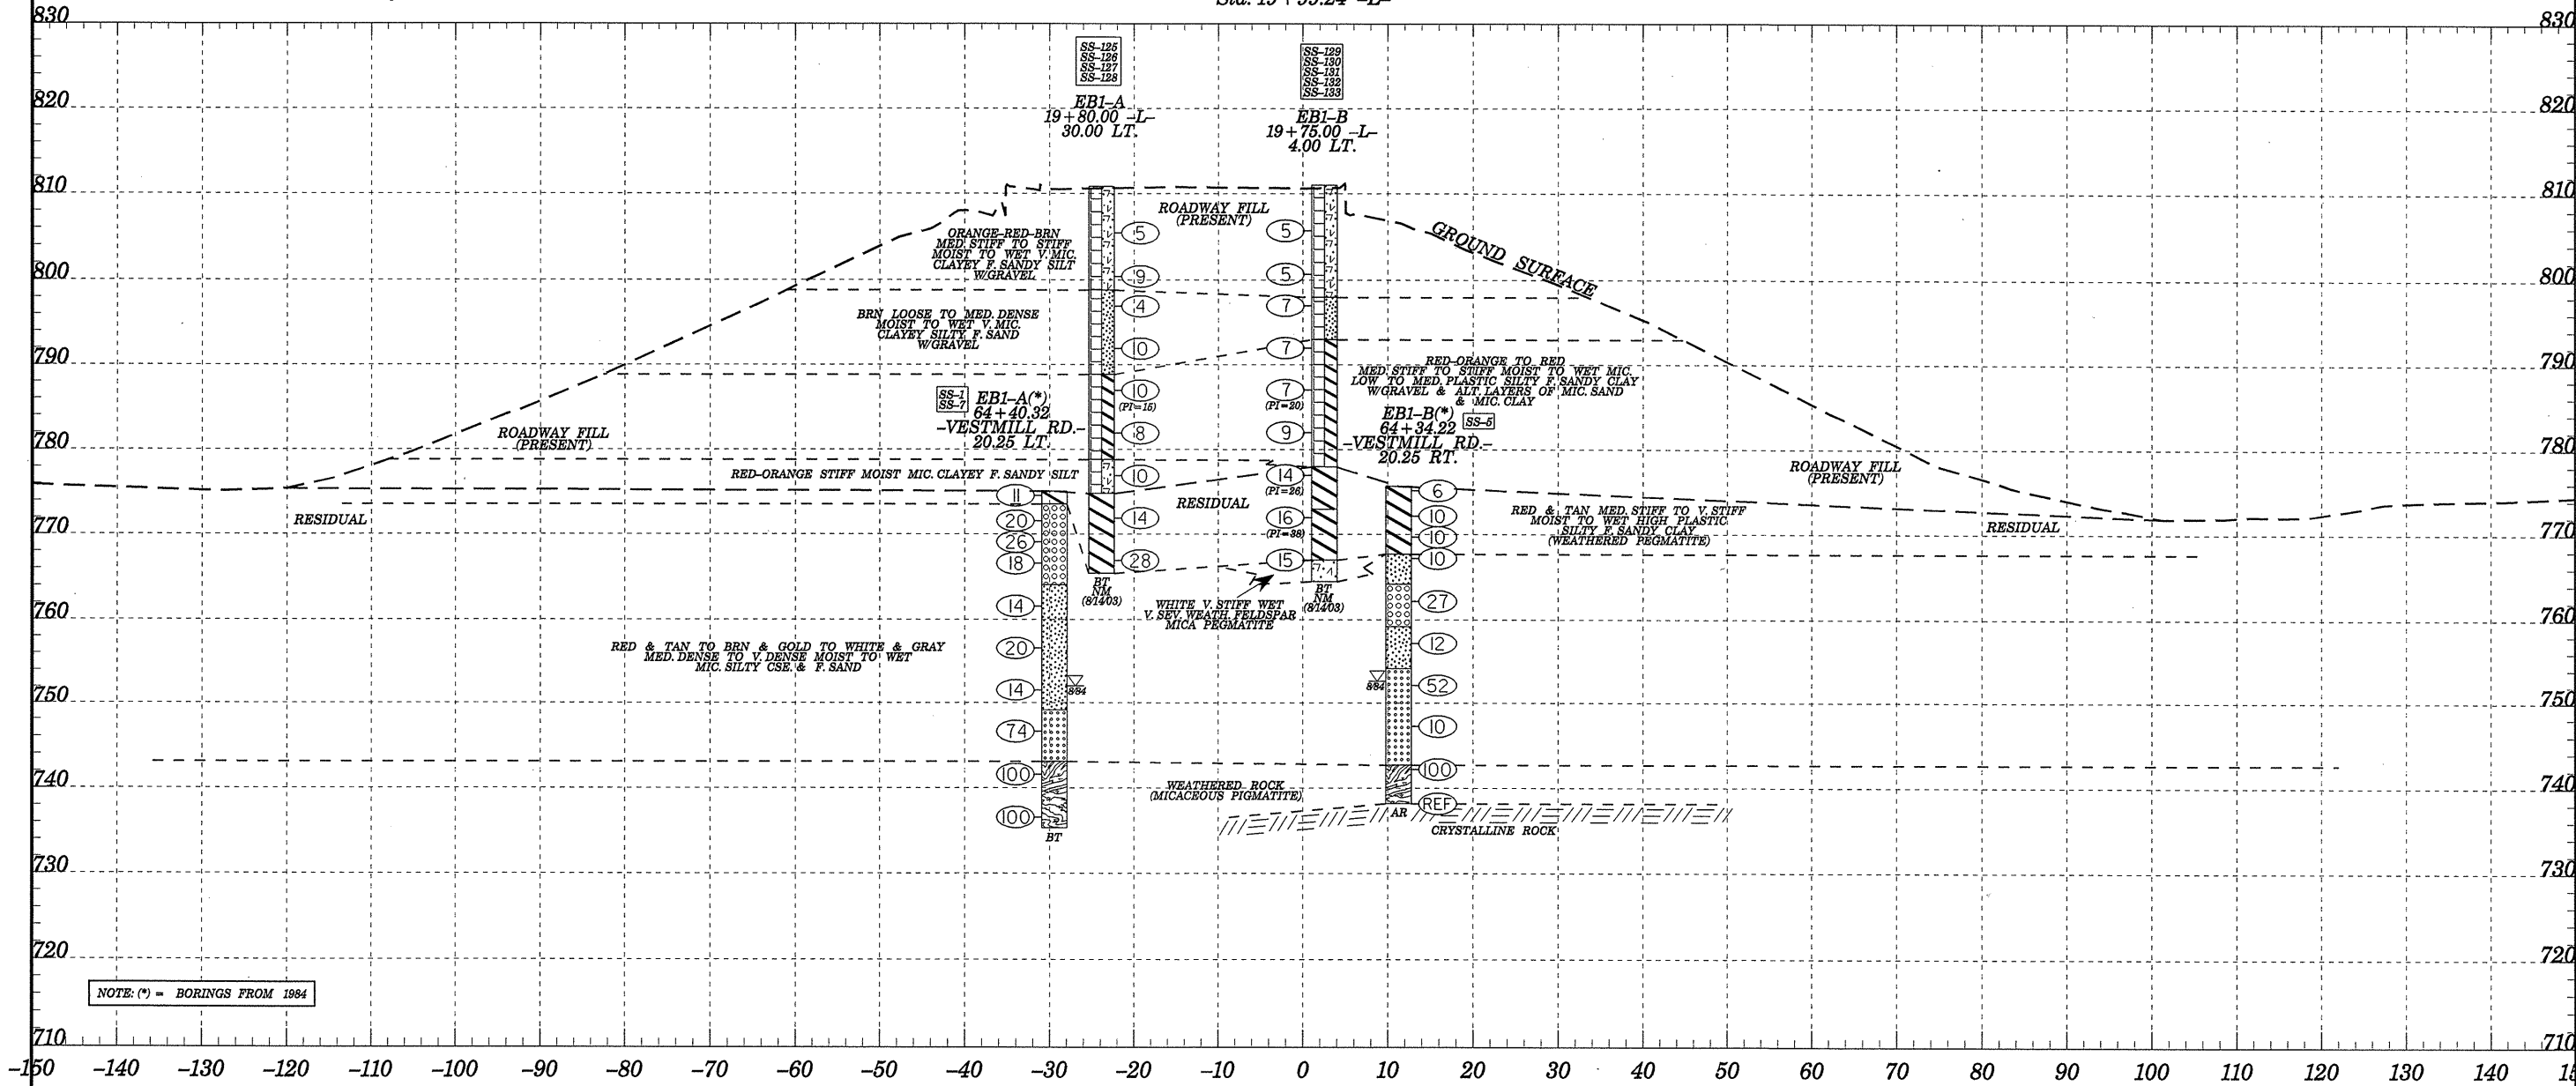

NOTE: (*) = BORINGS FROM 1984