
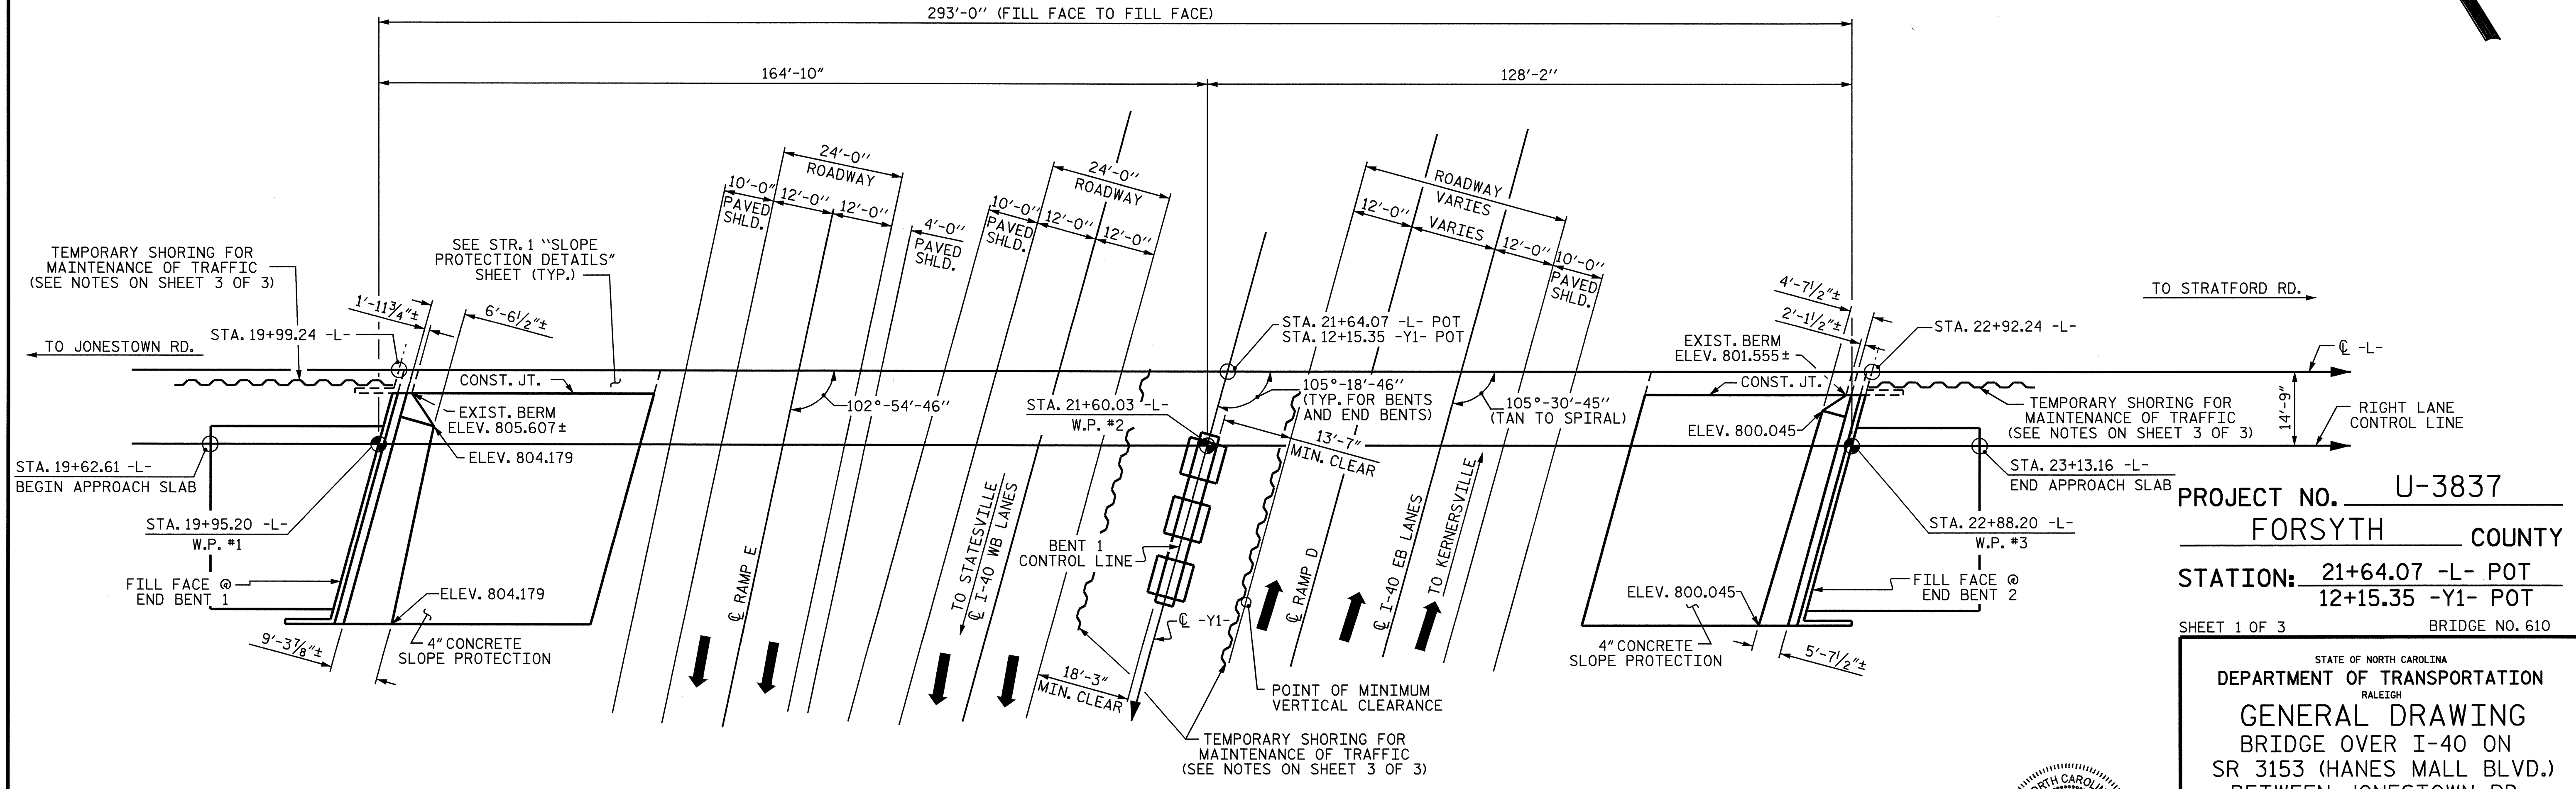


SECTION ALONG RIGHT LANE CONTROL LINE


(SECTION @ BENT AND END BENTS ARE @ RIGHT ANGLES)

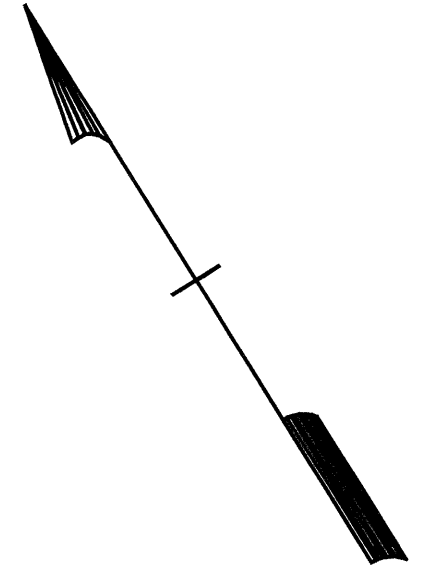

PLAN

(PILES NOT SHOWN IN PLAN VIEW FOR CLARITY)

DRAWN BY : D. G. ELY DATE : 7/23/04
CHECKED BY : K. W. ALFORD DATE : 7/30/04

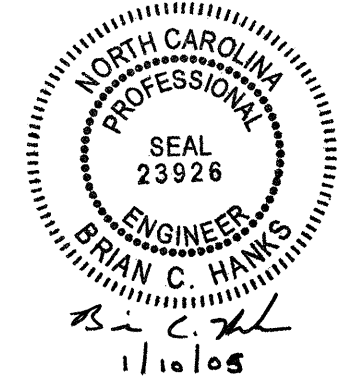

PROJECT NO. U-3837
FORSYTH COUNTY
STATION: 21+64.07 -L- POT
12+15.35 -Y1- POT
SHEET 1 OF 3 BRIDGE NO. 610

STATE OF NORTH CAROLINA
DEPARTMENT OF TRANSPORTATION
RALEIGH
GENERAL DRAWING
BRIDGE OVER I-40 ON
SR 3153 (HANES MALL BLVD.)
AND STRATFORD RD.
(RIGHT LANE)

| REVISIONS | | | | | | SHEET NO. |
|-----------|-----|-------|-----|-----|-------|--------------|
| NO. | BY: | DATE: | NO. | BY: | DATE: | S-47 |
| 1 | | | 3 | | | TOTAL SHEETS |
| 2 | | | 4 | | | 78 |