

END BENT 1

BENT 1

BENT 2

BENT 3

END BENT 2


### FOUNDATION LAYOUT

DIMENSIONS LOCATING PILES ARE SHOWN TO PILE CENTERLINE  
 DIMENSIONS LOCATING FOOTINGS ARE SHOWN TO THE FOOTING CENTERLINE  
 DIMENSIONS FOR PILE SPACING AND FOOTING SIZE ARE TYPICAL FOR ALL FOOTINGS

\* CONTRACTOR MAY ADJUST THESE DIMENSIONS AS NEEDED TO AVOID INTERFERENCE WITH PILES IN EXISTING END BENT CAPS

DRAWN BY : D. G. ELY DATE : 07/22/04  
 CHECKED BY : K. W. ALFORD DATE : 08/01/04

07-JAN-2005 15:11  
 W:\squadg\TURNED\U3837\FINAL\STR\U3837\_sd\_01.dgn  
 Kalford

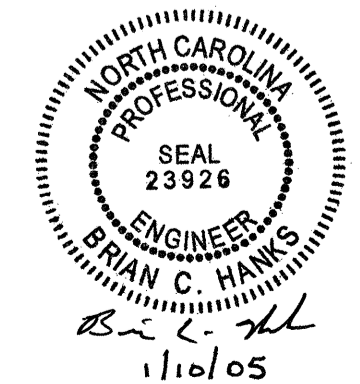

PROJECT NO. U-3837  
 FORSYTH COUNTY  
 STATION: 21+64.07 -L-

SHEET 2 OF 3

STATE OF NORTH CAROLINA DEPARTMENT OF TRANSPORTATION RALEIGH					
GENERAL DRAWING BRIDGE OVER I-40 ON SR 3153 (HANES MALL BLVD.) BETWEEN JONESTOWN RD. AND STRATFORD RD. (LEFT LANE WIDENING)					
REVISIONS					
NO.	BY:	DATE:	NO.	BY:	DATE:
1			3		
2			4		
SHEET NO. S-2					TOTAL SHEETS 78