


130 120 110 100 90 80 70 60 50 40 30 20 10 0 10 20 30 40 50 60 70 80 90 100 110 120 130 140 150 160 170

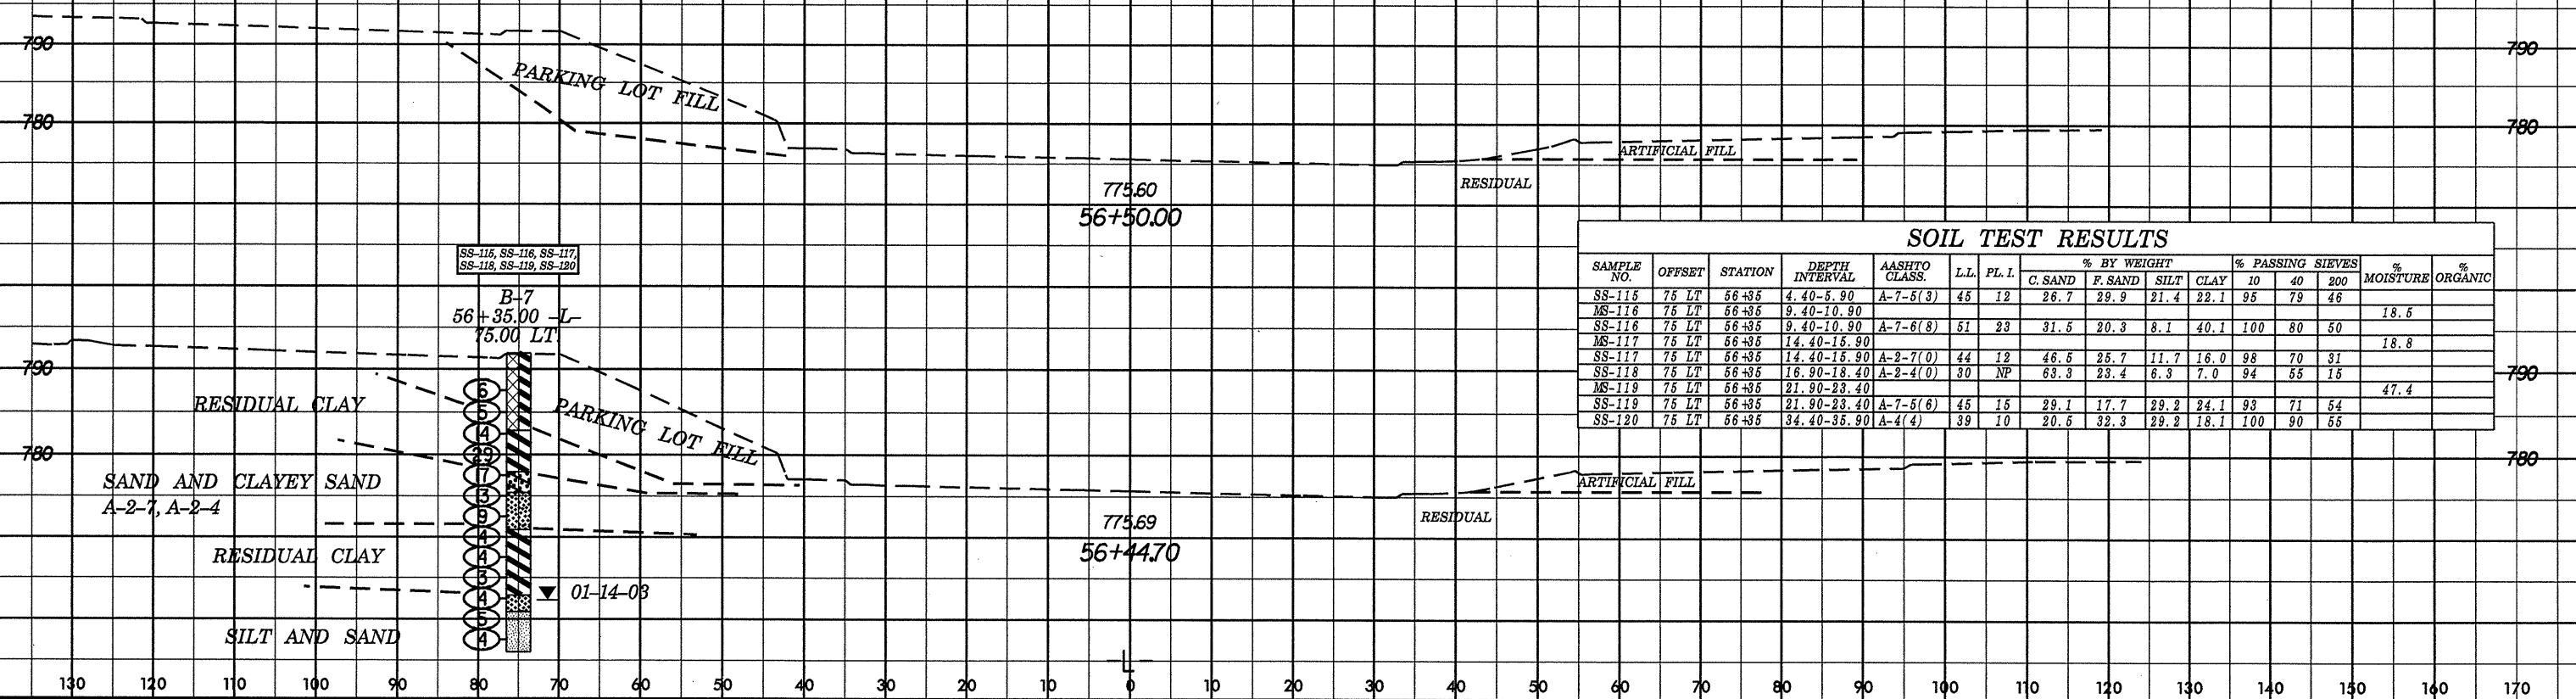

SS-115, SS-116, SS-117, SS-118, SS-119, SS-120

B-7  
56+35.00 -L-  
75.00 LT



01-14-03

SYTIME  
C:\SYTIME\SYTIME.DWG  
SYTIME  
SYTIME