
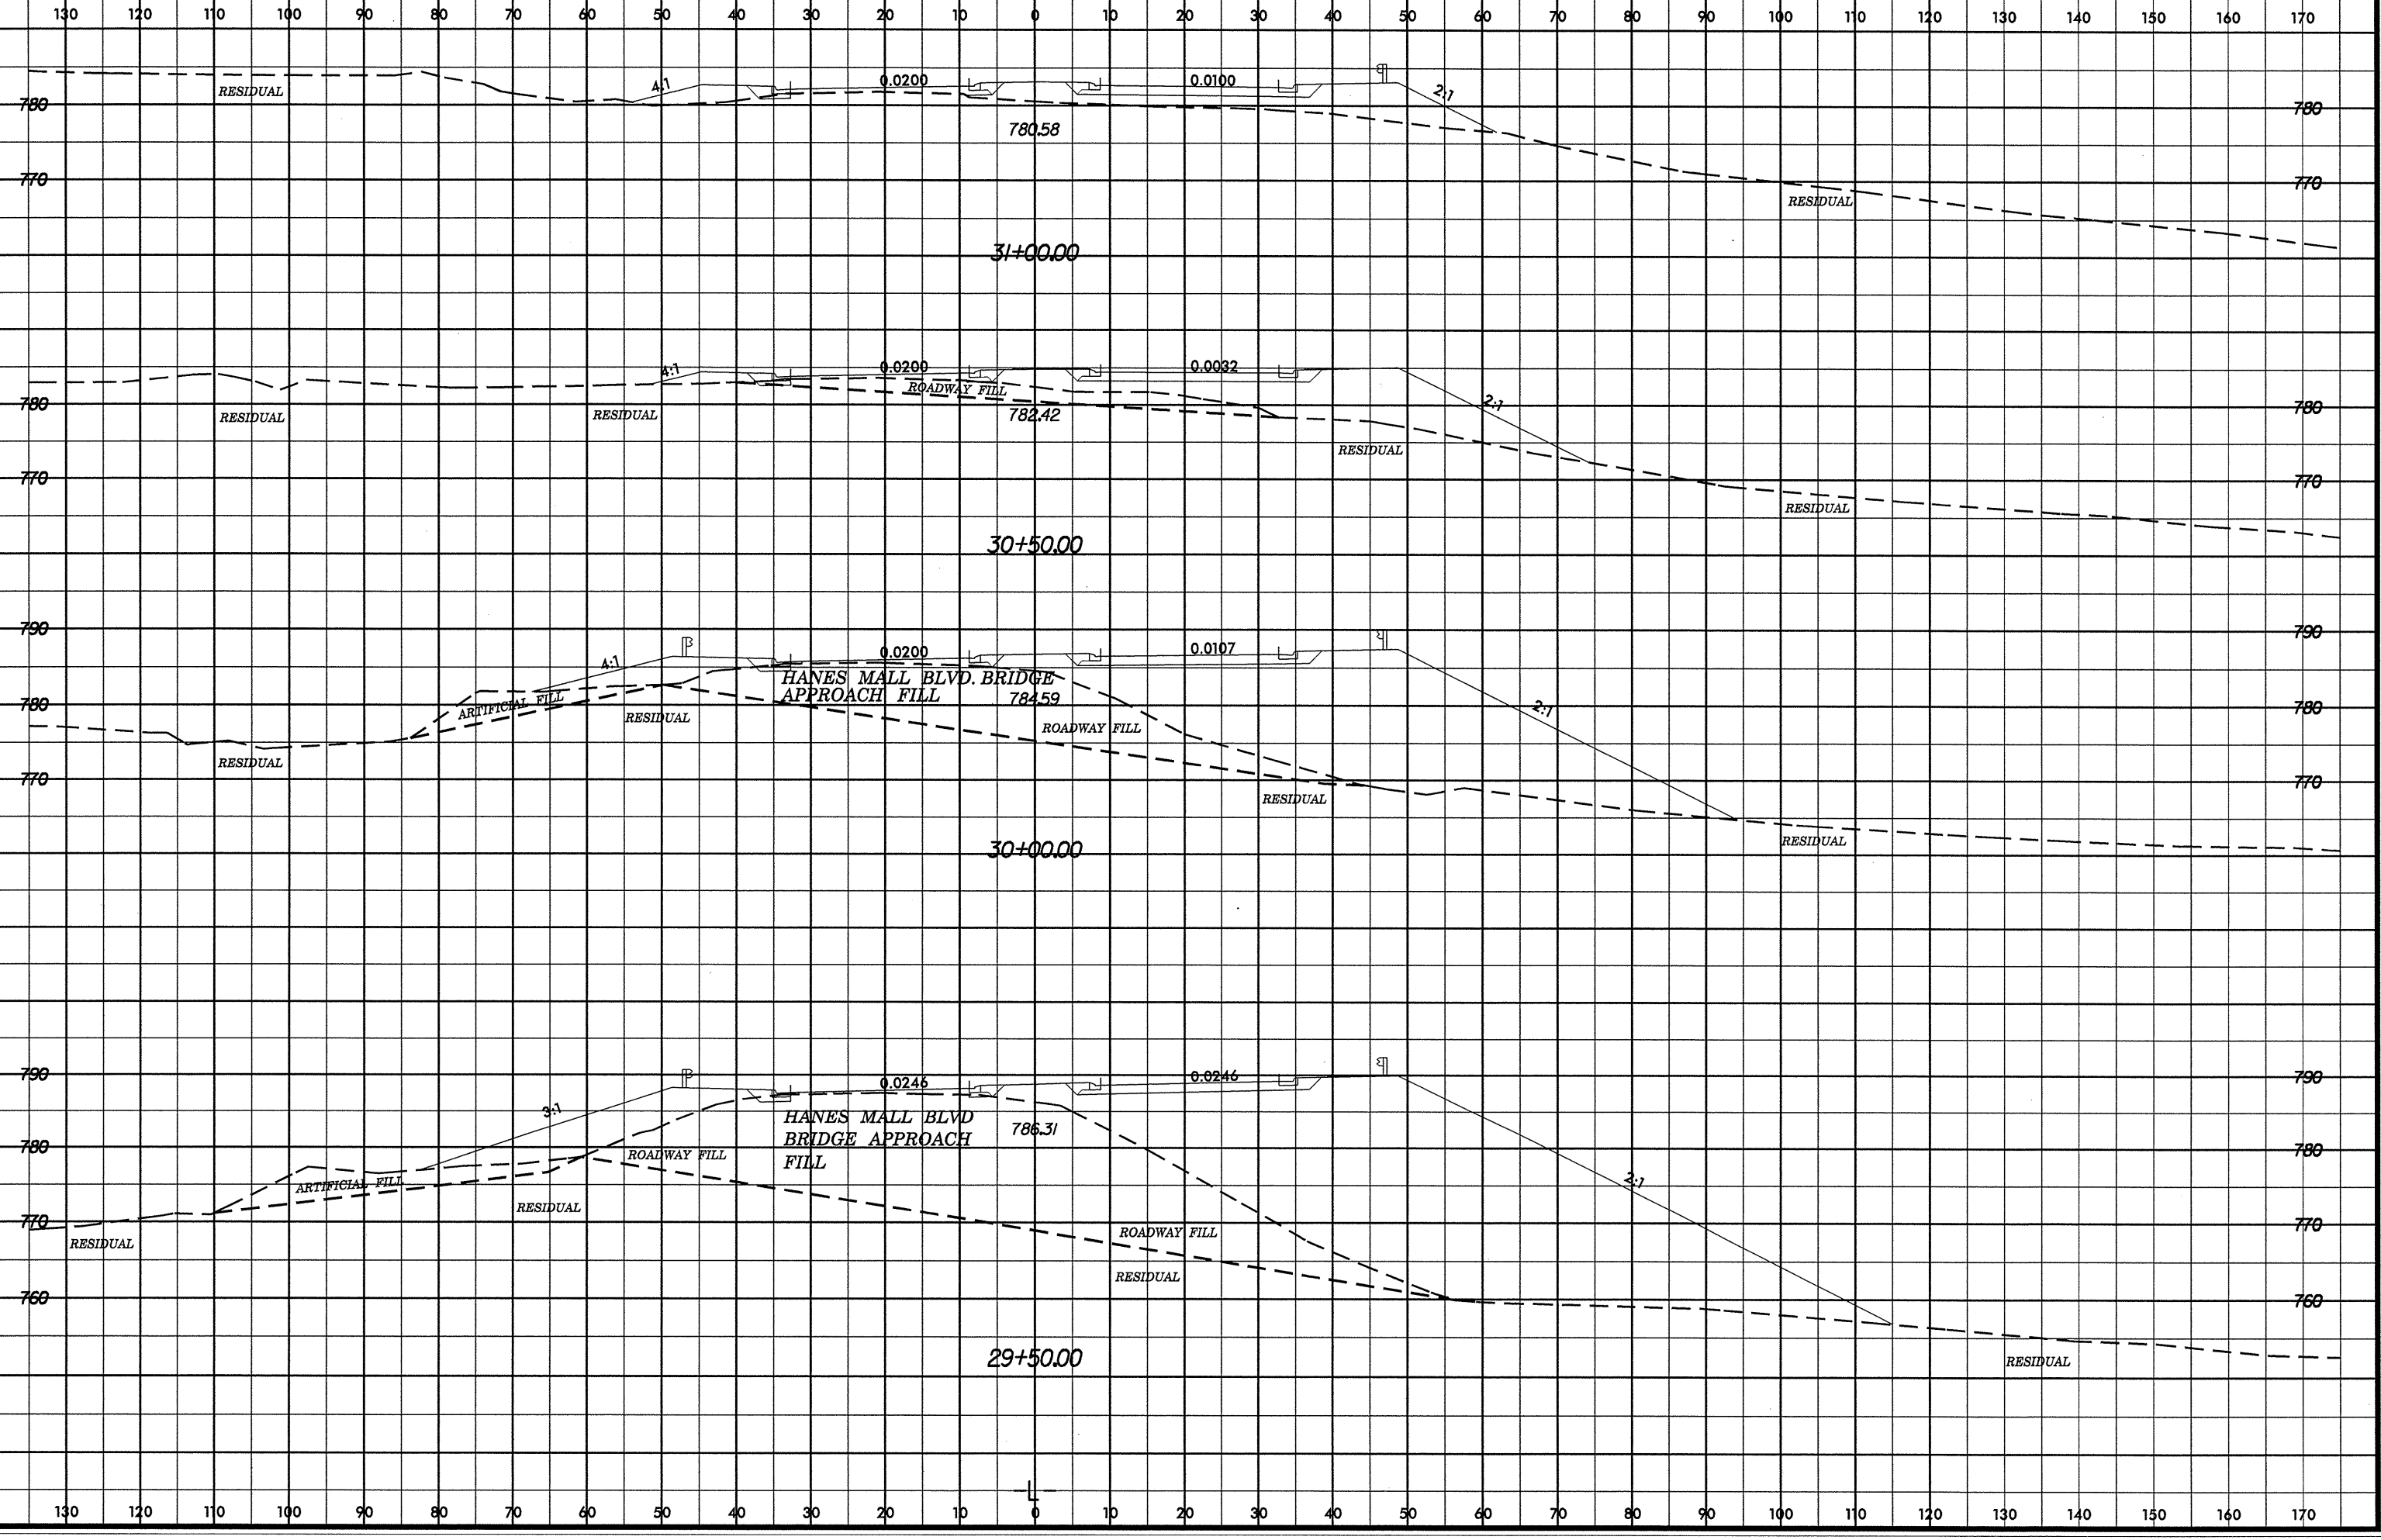


8/25/99

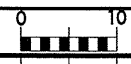

SYSTEMS SECTION  
SERIALS