


8/23/95



10 0 10 20 

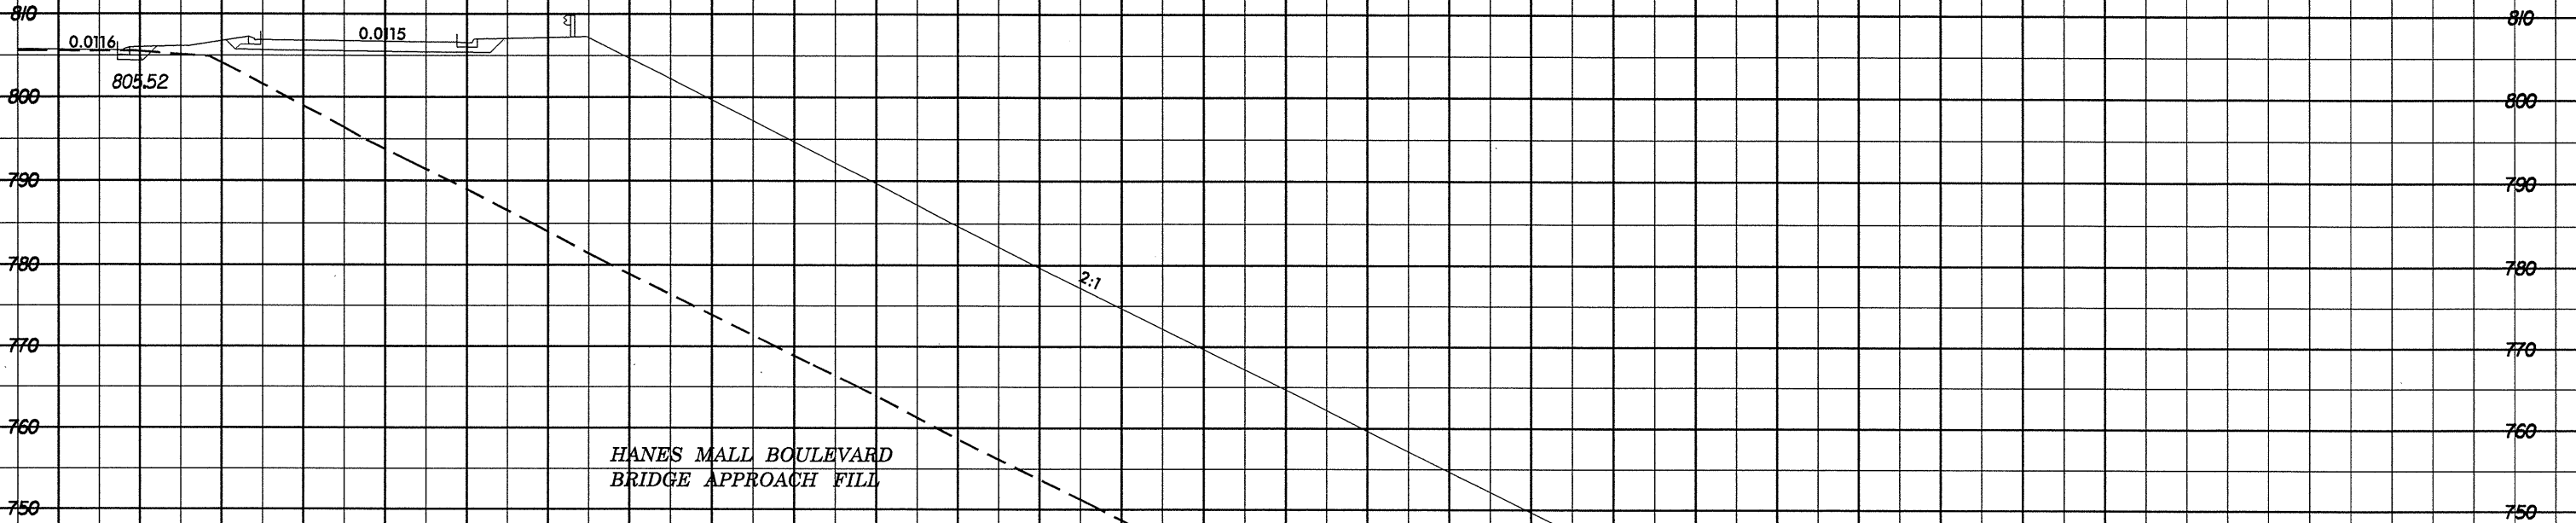

23+50.00


HANES MALL BOULEVARD  
BRIDGE APPROACH FILL

2:1

ALLUVIUM

RESIDUAL SOIL

ROCK AND WEATHERED ROCK

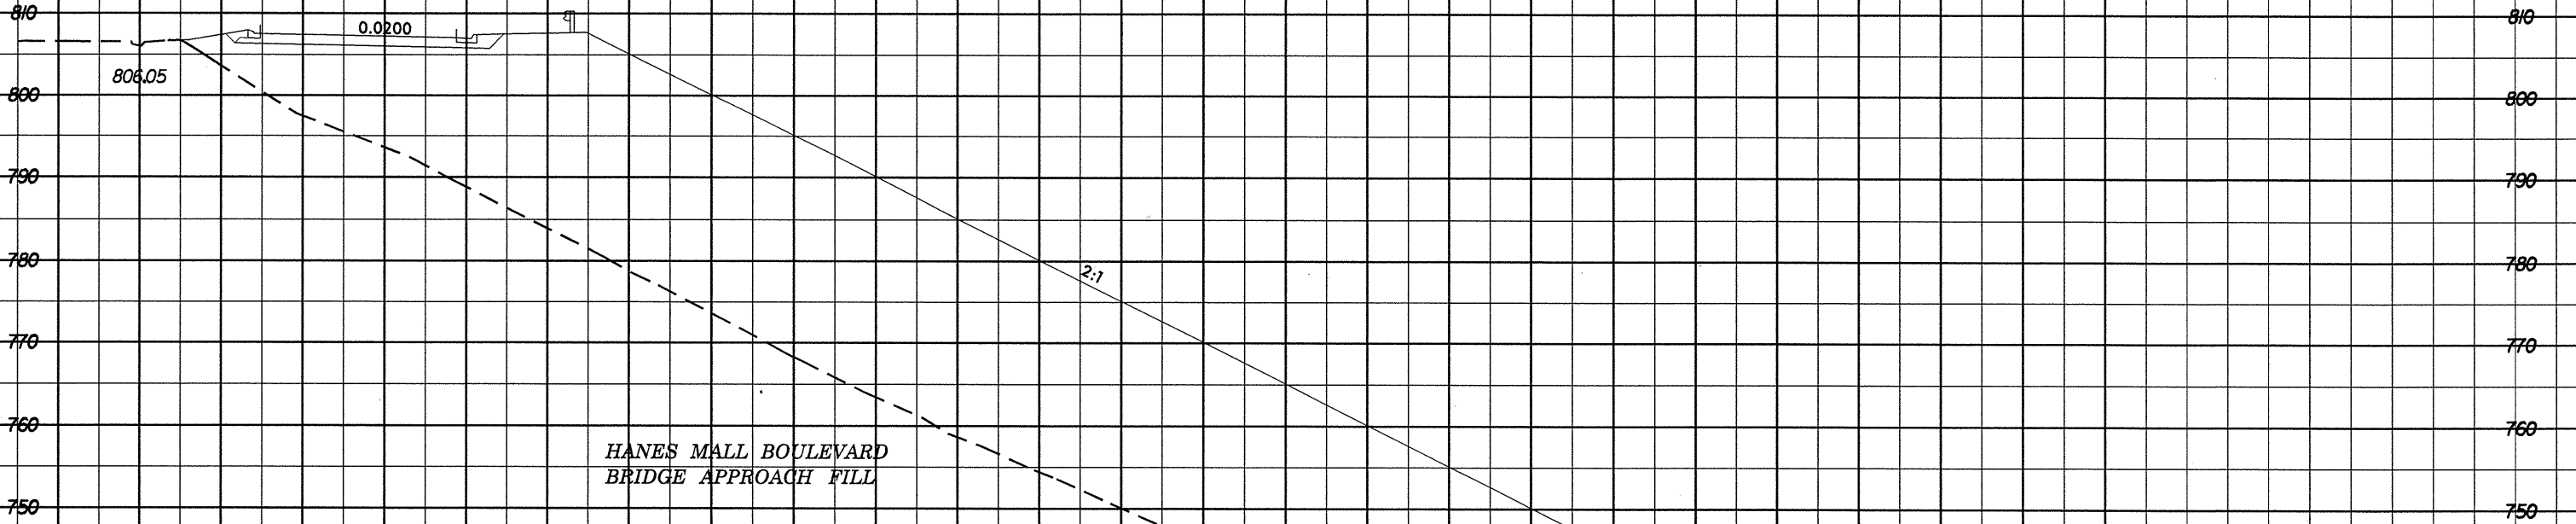

23+00.00

HANES MALL BOULEVARD  
BRIDGE APPROACH FILL

2:1

ALLUVIUM

RESIDUAL SOIL

ROCK AND WEATHERED ROCK

10 0 10 20 

\$\$\$\$\$SYTIME\$\$\$\$\$  
 \$\$\$DDON\$\$\$\$\$  
 \$\$\$HOUSENAME\$\$\$\$\$