


PROJECT REFERENCE NO.	SHEET NO.
U-3837	8
RW SHEET NO.	
ROADWAY DESIGN ENGINEER	HYDRAULICS ENGINEER
<p>INCOMPLETE PLANS DO NOT USE FOR R/W ACQUISITION</p> <p>PRELIMINARY PLANS DO NOT USE FOR CONSTRUCTION</p>	

-L-
 PI Sta 55+88.78
 $\Delta = 14' 21" 35.4" (RT)$
 $D = 3' 59" 19.6"$
 $L = 360.00'$
 $T = 180.95'$
 $R = 1,436.40'$
 $SE = 0.02 \%$
 RUNOFF = SEE PLANS FOR SUPERELEV. INCREMENTS

NAD 83

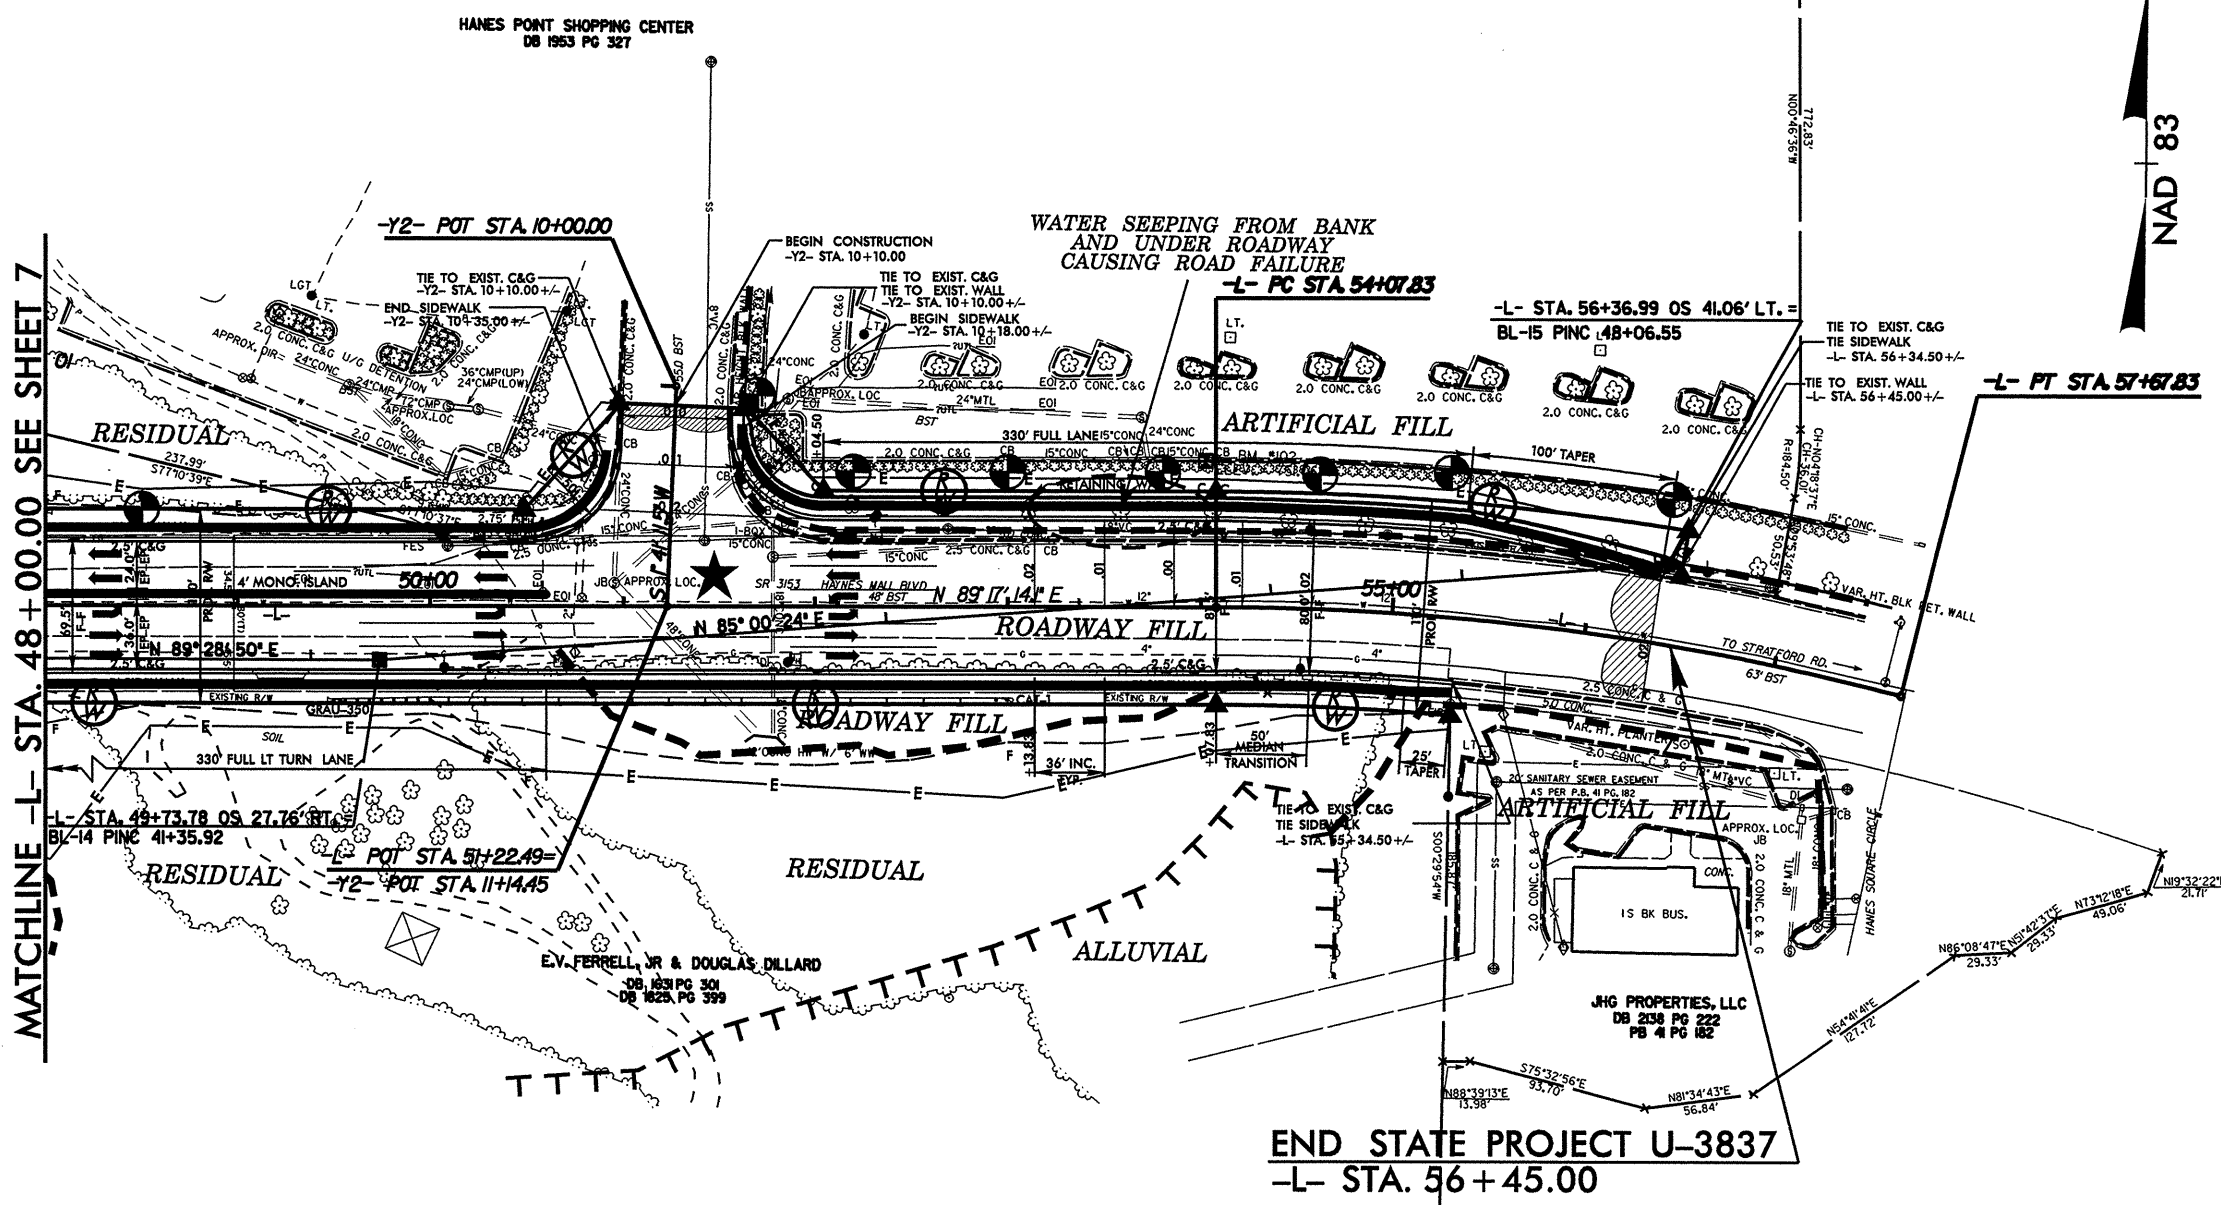

END STATE PROJECT U-3837
 -L- STA. 56 + 45.00

MATCHLINE -L- STA. 48 + 00.00 SEE SHEET 7

8/17/99

REVISIONS

#1 5:00 PM 11/11/00

#2 10:00 AM 11/11/00









★ SIGNALIZED INTERSECTION
 SEE SHEET 11 FOR -L- PROFILE
 SEE SHEET 12 FOR -I2- PROFILE
 SEE SHEET 12 FOR WALL PROFILE