


5/28/99

PROJECT REFERENCE NO. U-3837	SHEET NO. 10
ROADWAY DESIGN ENGINEER	HYDRAULICS ENGINEER

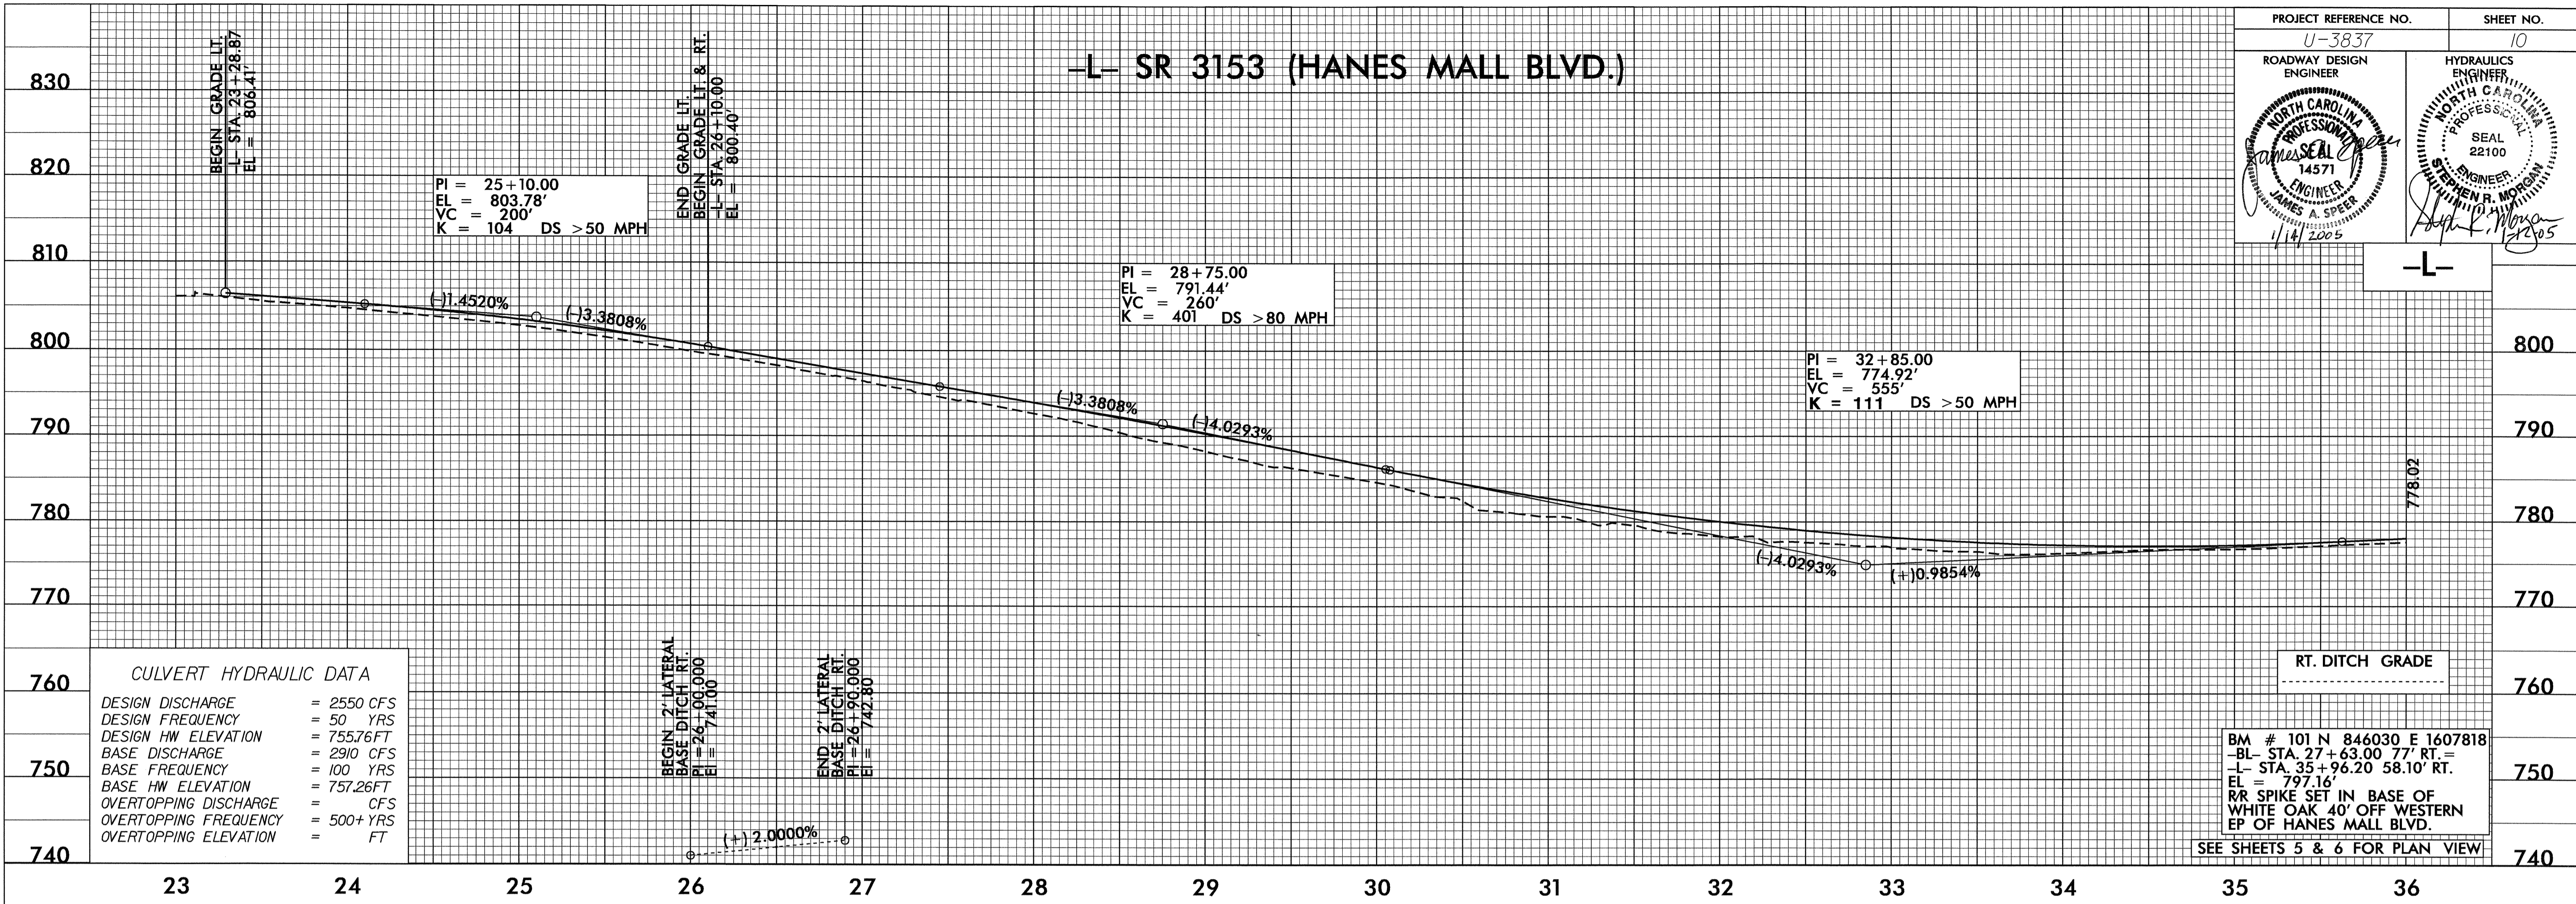

63 NOV 2004 08:41
JBGauthier