
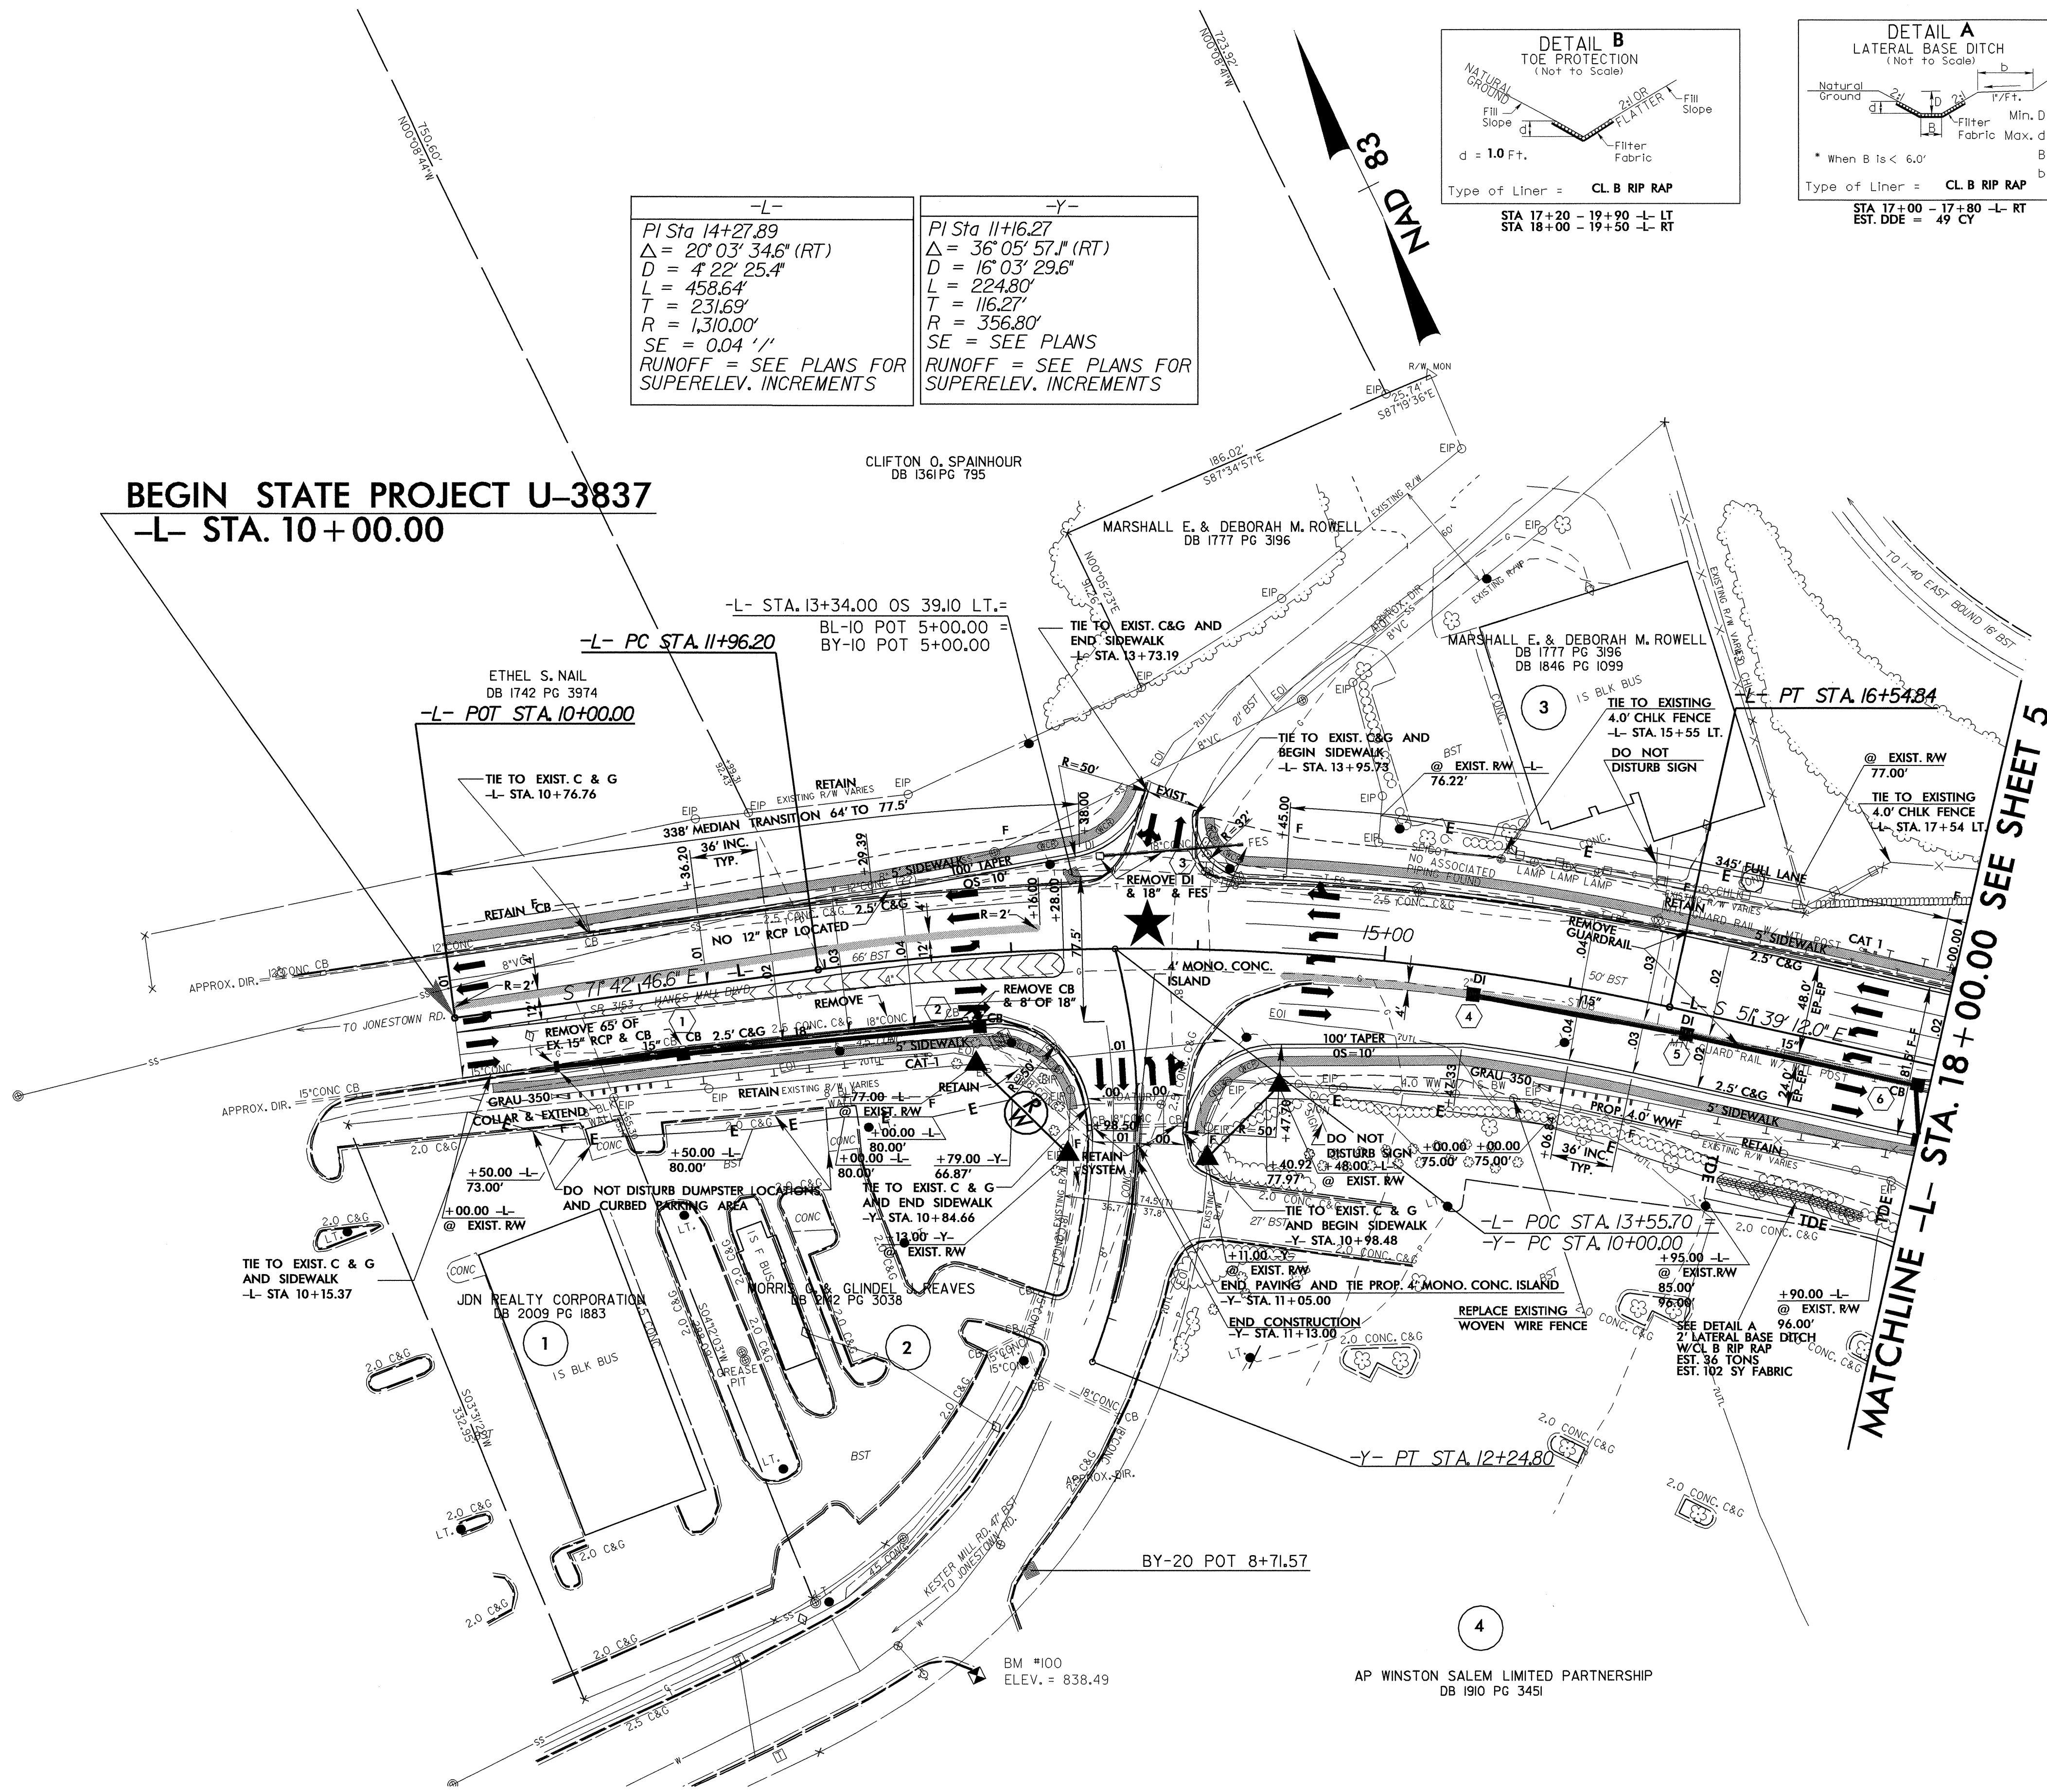


-L-	-Y-
PI Sta 14+27.89	PI Sta 11+16.27
$\Delta = 20' 03" 34.6"$ (RT)	$\Delta = 36' 05" 57.1"$ (RT)
$D = 4' 22" 25.4"$	$D = 16' 03" 29.6"$
$L = 458.64'$	$L = 224.80'$
$T = 231.69'$	$T = 116.27'$
$R = 1,310.00'$	$R = 356.80'$
$SE = 0.04'/'$	$SE = \text{SEE PLANS}$
RUNOFF = SEE PLANS FOR SUPERELEV. INCREMENTS	RUNOFF = SEE PLANS FOR SUPERELEV. INCREMENTS

BEGIN STATE PROJECT U-3837
-L- STA. 10+00.00

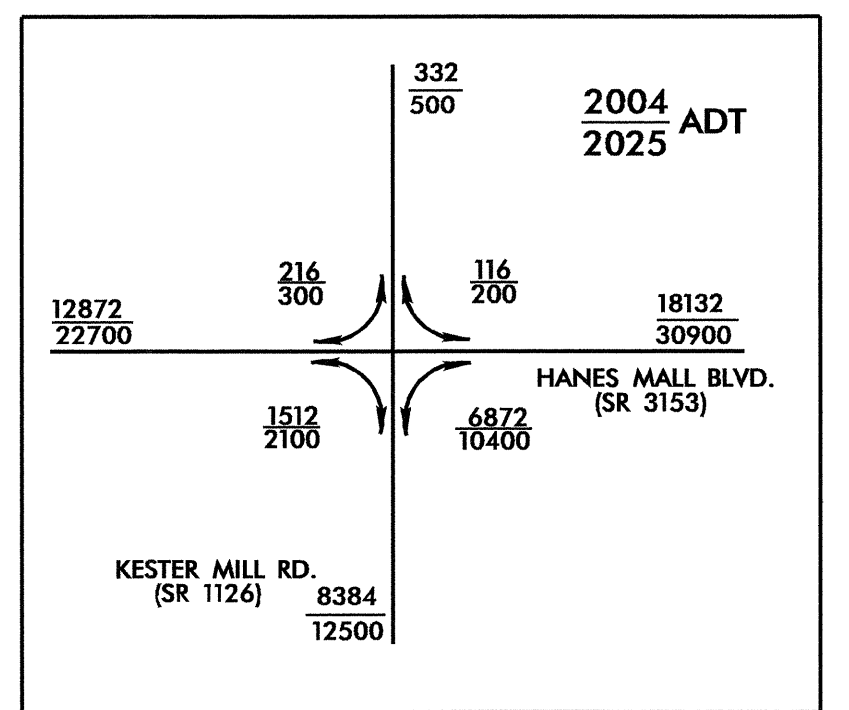

MATCHLINE -L- STA. 18+00.00 SEE SHEET 5

DENOTES PAINTED ISLAND (SEE PAVEMENT MARKING PLANS)

SIGNALIZED INTERSECTION
SEE SHEET 9 FOR -L- PROFILE
SEE SHEET 12 FOR -Y- PROFILE

REVISIONS

8/17/09

07-JAN-2005 14:38
R:\PLAN\2005\1438\DWG\dwg\rd-07oce34.dwg
DWG: Gardner