


SYMBOL LEGEND	
	UA LEFT TURN ARROW
	UB RIGHT TURN ARROW
	UC STRAIGHT ARROW
	ONLY UI ALPHANUMERIC CHARACTER

CONSTRUCTION OF MEDIAN ISLANDS

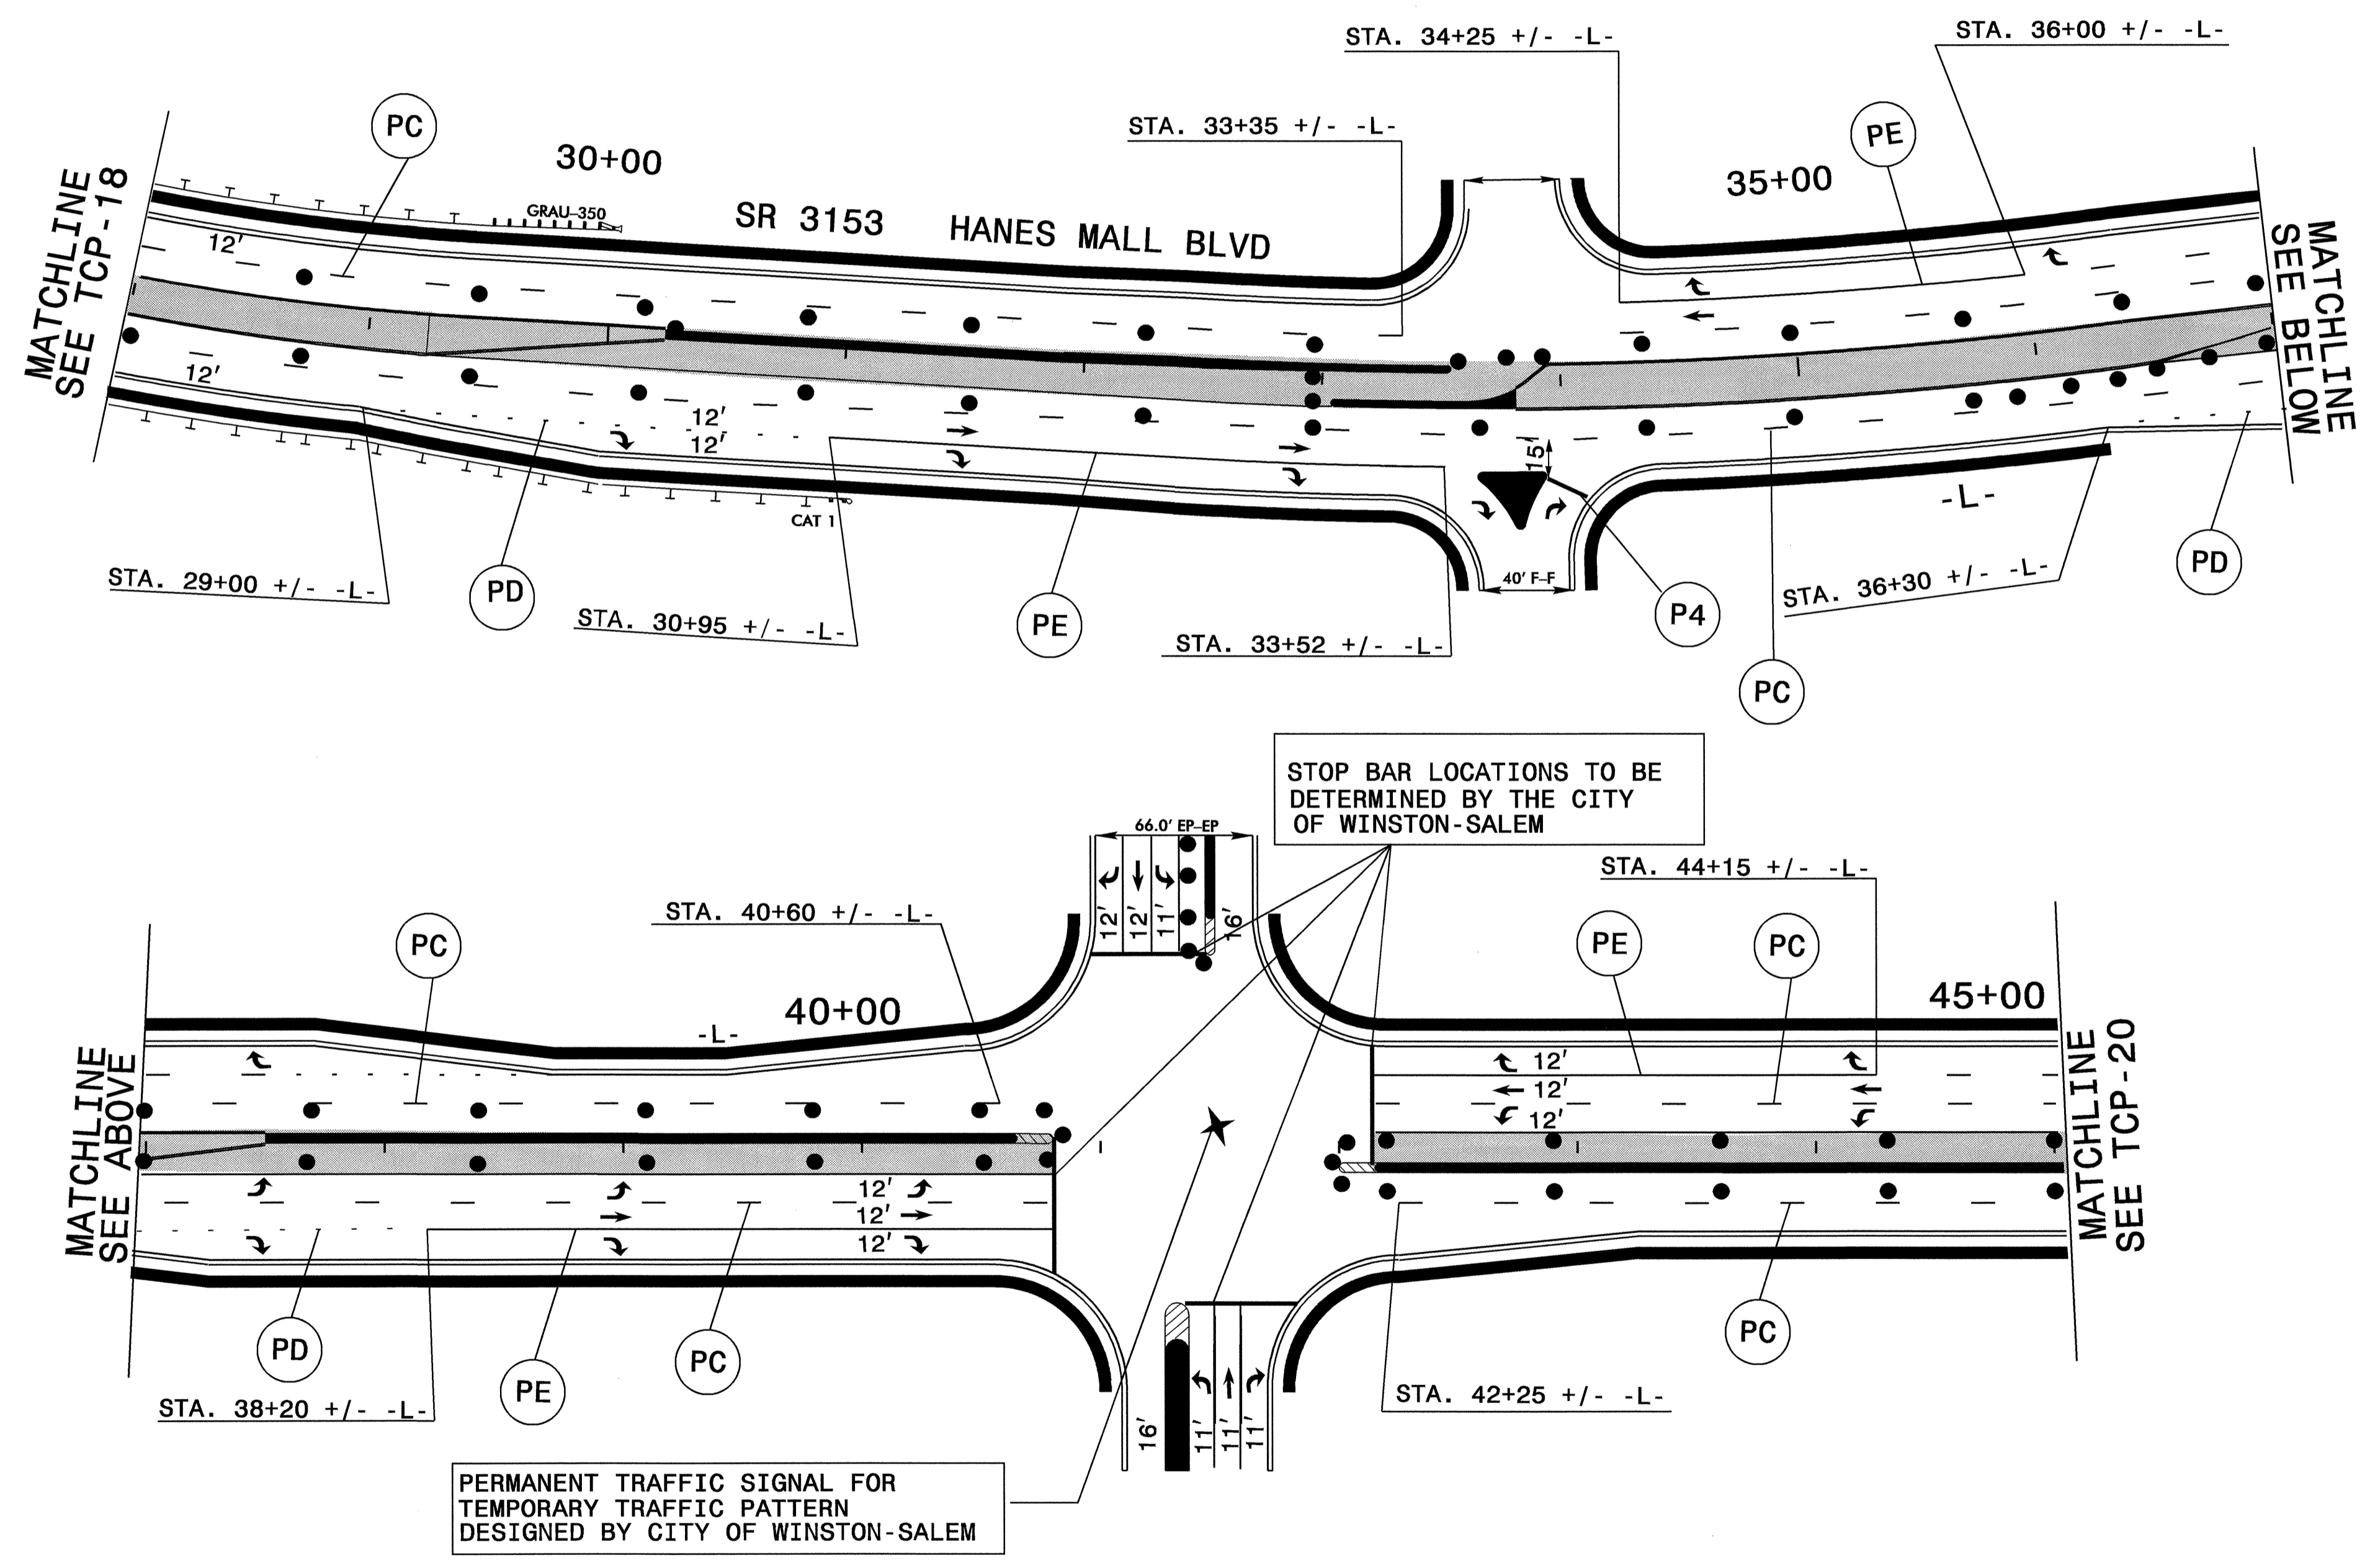

PAVEMENT MARKINGS, SYMBOLS, AND CHARACTERS ARE TO BE MARKED ACCORDING TO ROADWAY STANDARD DRAWINGS UNLESS OTHERWISE NOTED IN THE PLANS.

PAVEMENT MARKERS ARE TO BE SPACED ACCORDING TO THE ROADWAY STANDARD DRAWINGS.

APPROVED:	DATE: 1/26/05	PHASE III, DETAIL 2	
	SCALE: NONE		
	DATE: 12/04		
	DESIGN BY: MM		
	REVIEWED BY: CBH		
		REVISIONS	

25-JAN-2005 14:09
 \\nets-ccf50\j38378_TCP\TCP\PHASEIII\cp18A\detail2.dgn
 mmokoy AT TET1093445