


PHASE III OVERVIEW

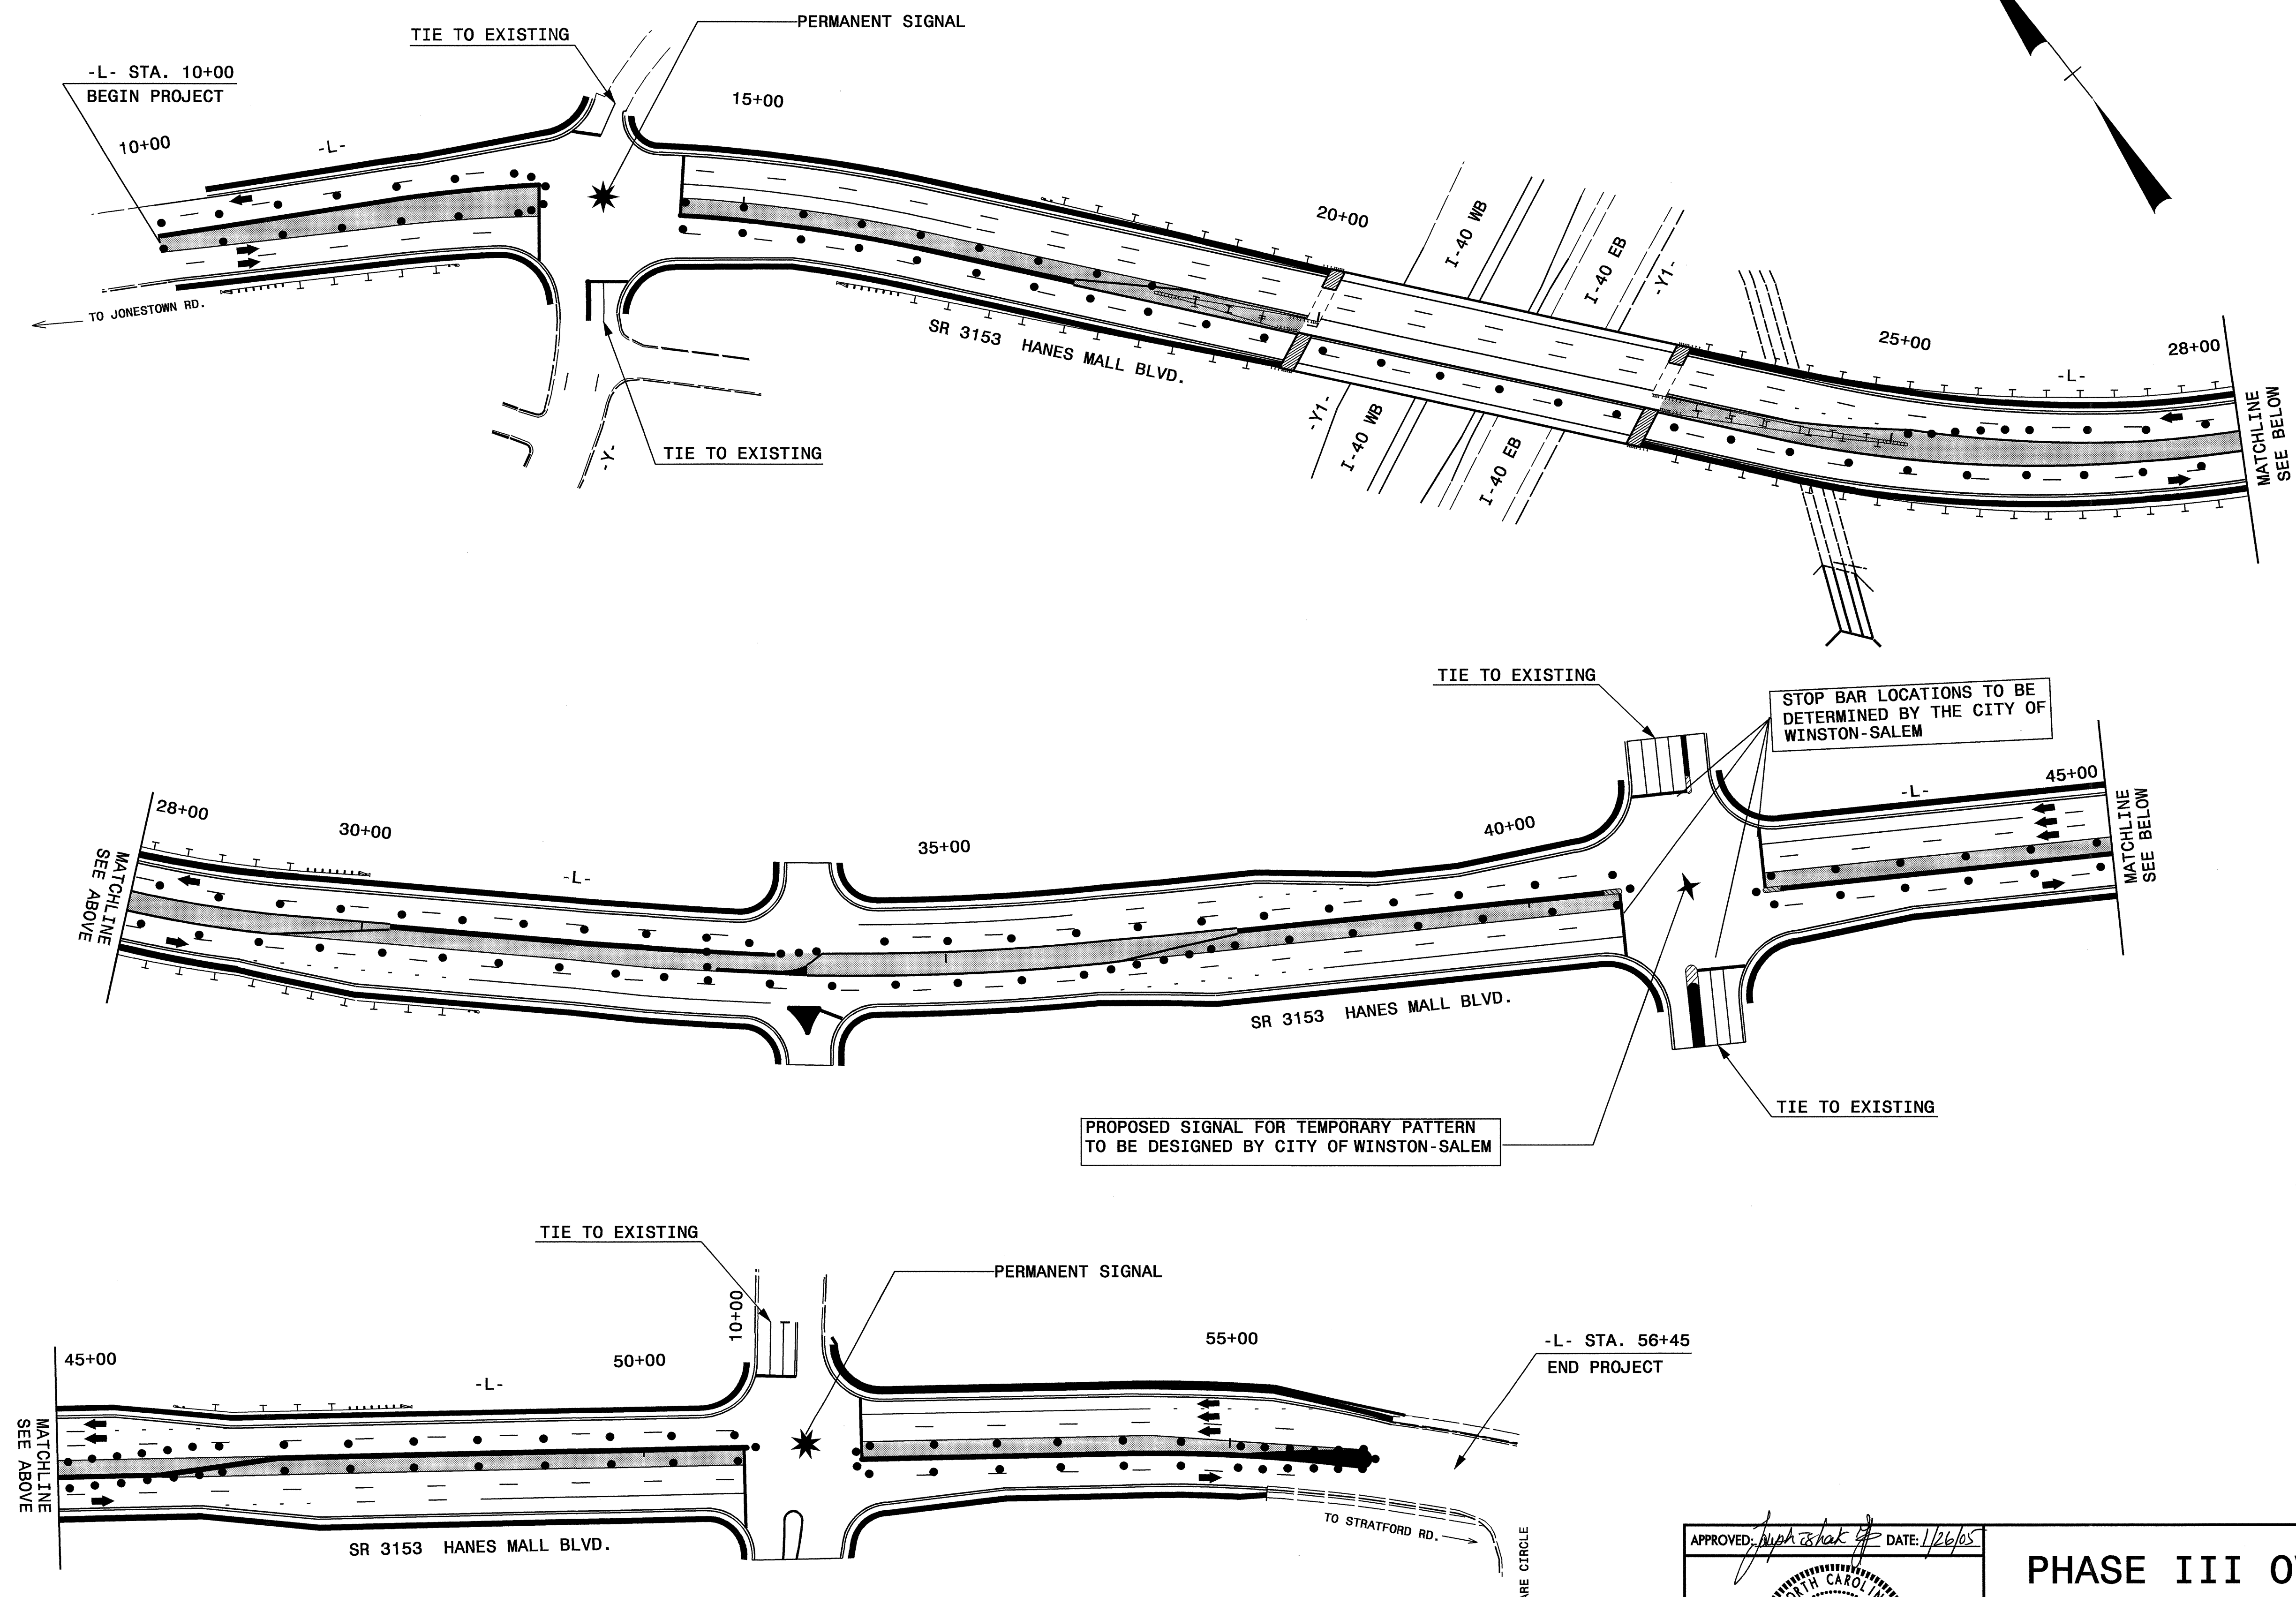

★ PROPOSED SIGNAL FOR TEMPORARY PATTERN TO BE DESIGNED BY CITY OF WINSTON-SALEM


★ PERMANENT TRAFFIC SIGNAL WITH TEMPORARY TRAFFIC PATTERN

APPROVED: *[Signature]* DATE: 1/26/05

SEAL

PHASE III OVERVIEW

SCALE: NONE
 DATE: JAN 2005
 DWG. BY: MM
 DESIGN BY: MM
 REVIEWED BY: CBH

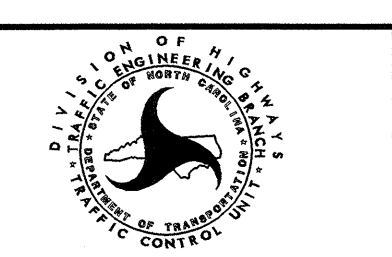

REVISIONS

25-JAN-2005 10:15
 c:\p3-ccr\p3\01\11\CP\TCP\PhaseIII-overview.dgn
 mmcroy AT TEL033445