
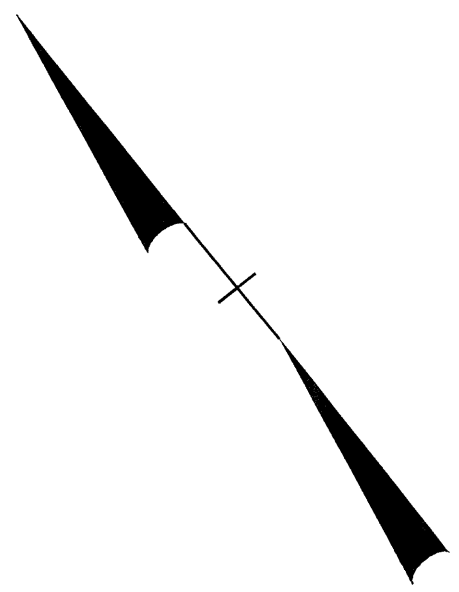
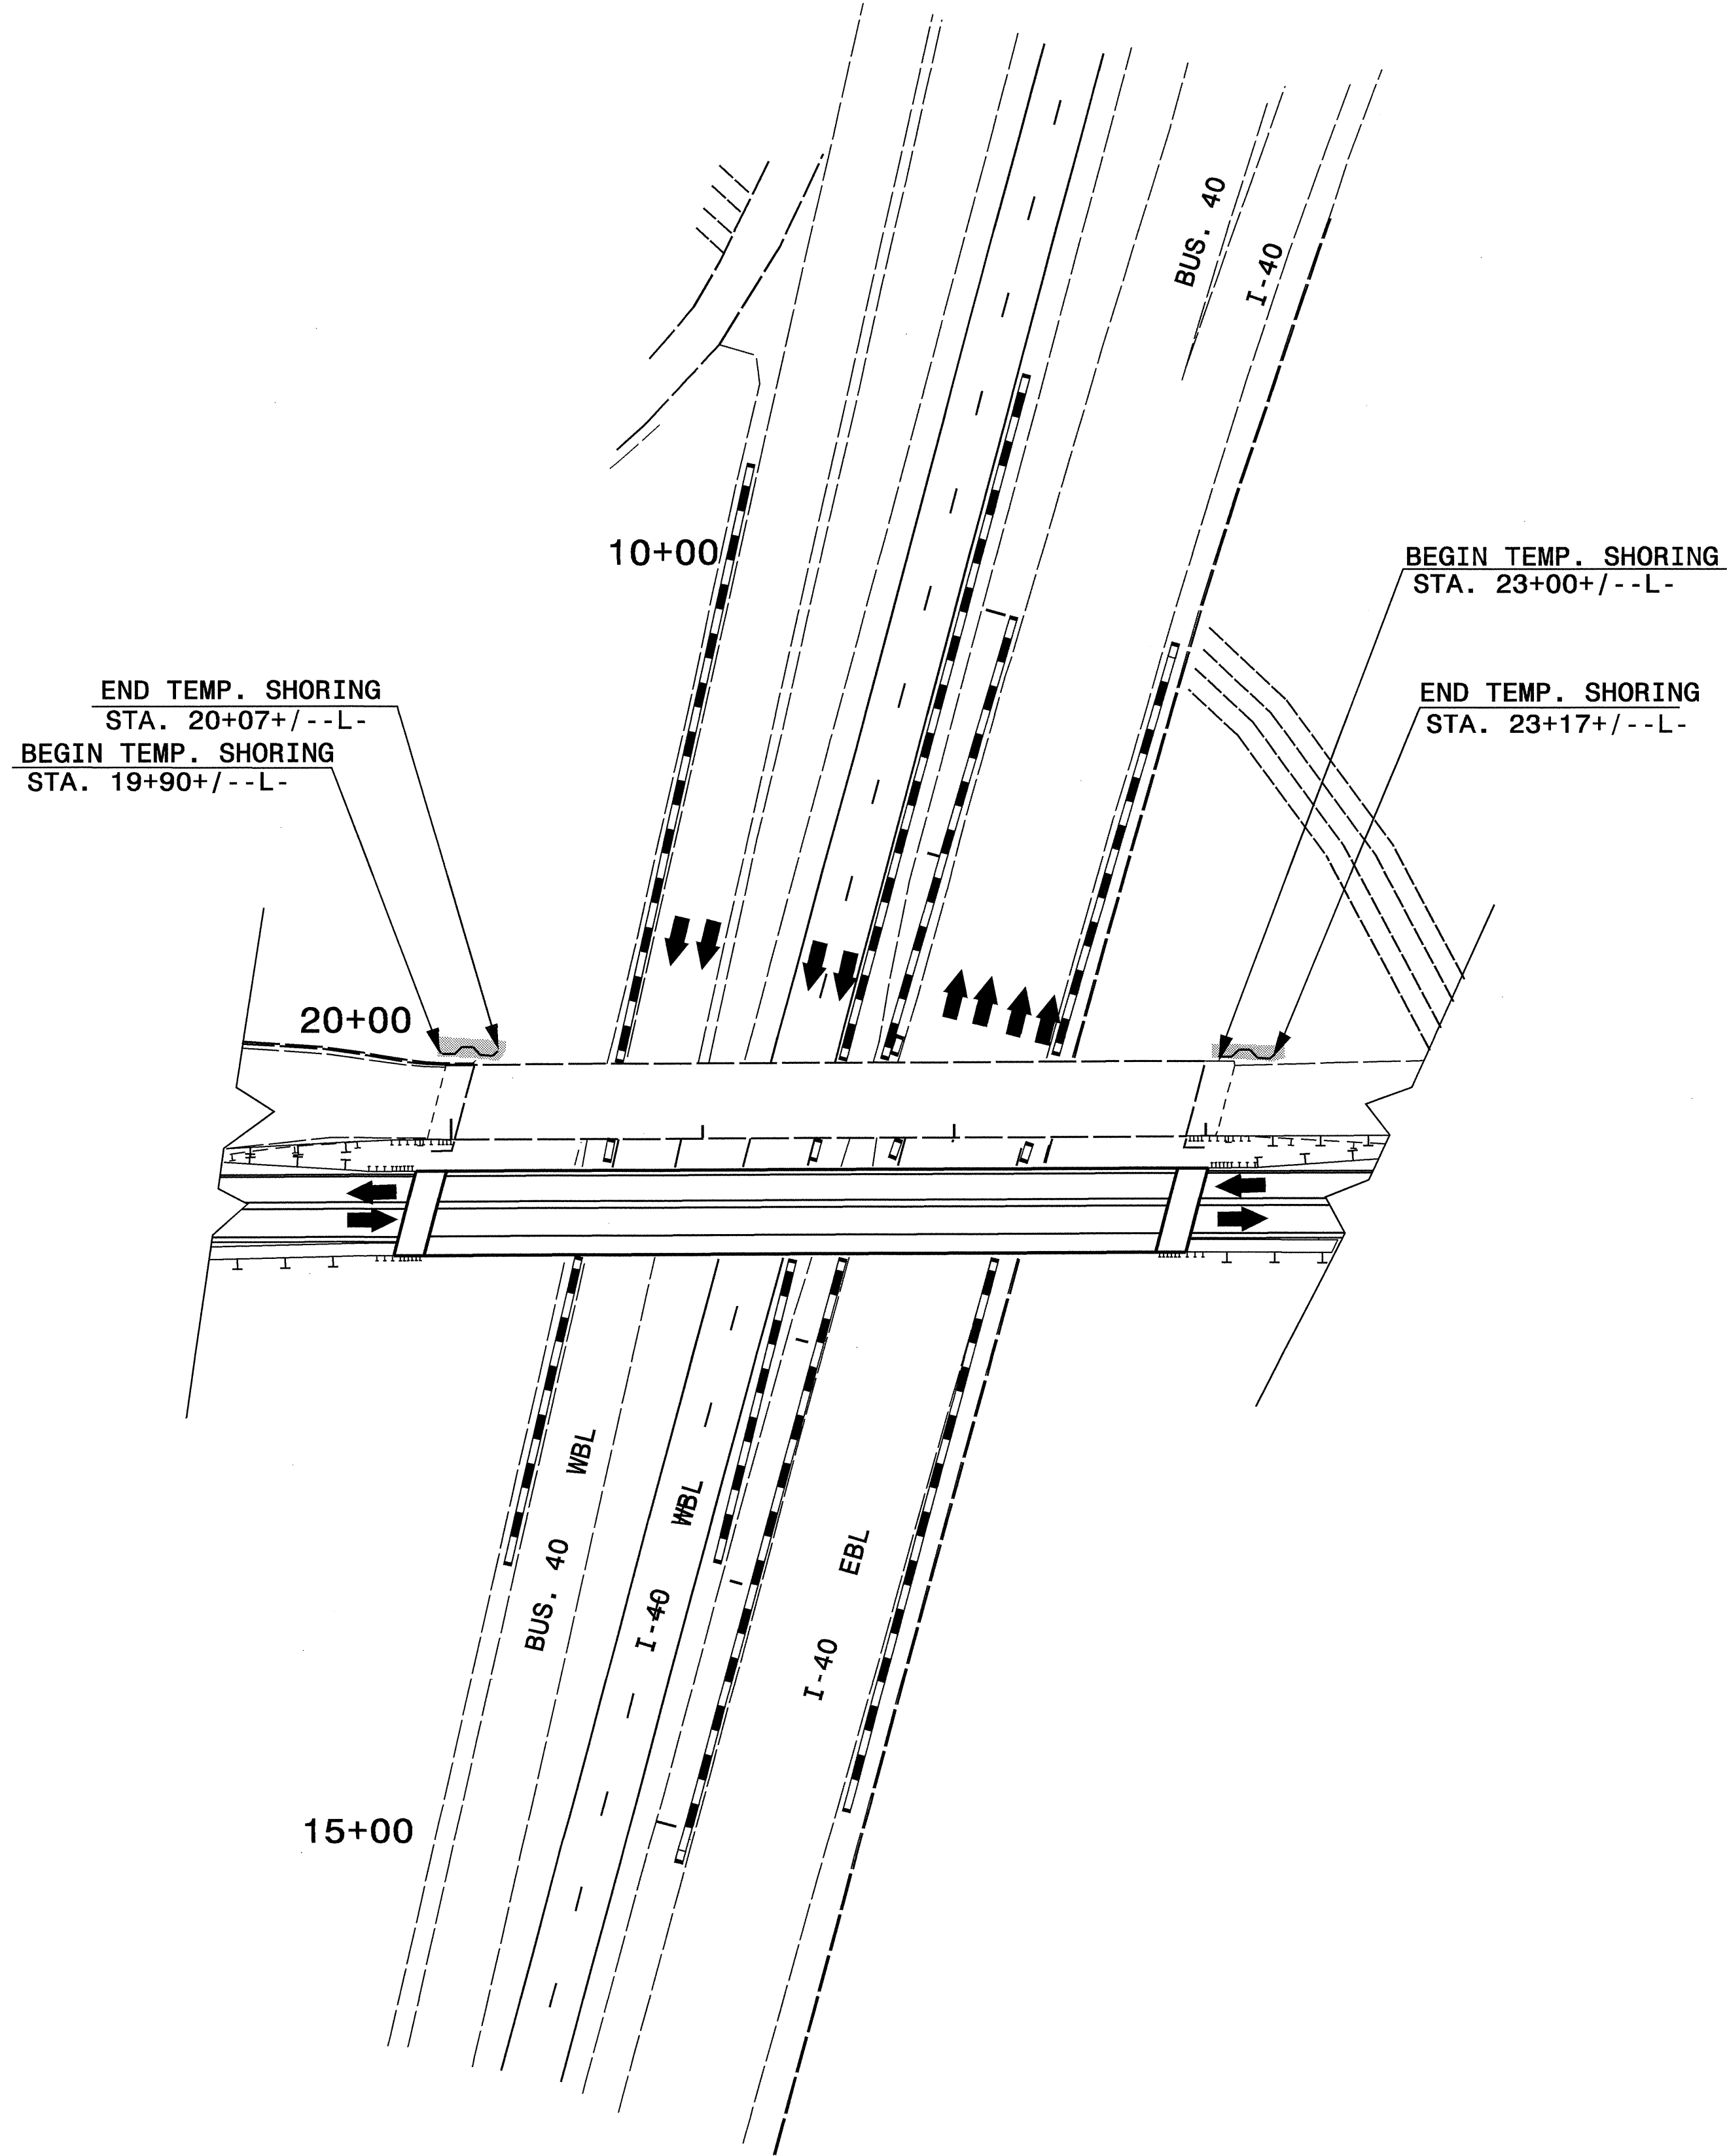


SHORING INSTALLATION ON -L-

PROJ. REFERENCE NO. U-3837	SHEET NO. TCP-14
-------------------------------	---------------------

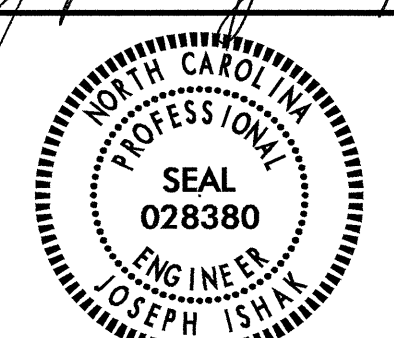

25-JAN-2005 09:42
 \\nets-ccf50\U38378\TCP\TCP\Top-Hdet\TailPhaseII.dgn
 mmckoy AT TEL103445

APPROVED: <i>Joseph Ishak</i> DATE: 1/26/05 SEAL 	<h2 style="margin: 0;">PHASE II DETAIL 1</h2>	<table border="1" style="width: 100%; border-collapse: collapse;"> <tr> <th colspan="2" style="text-align: left;">REVISIONS</th> </tr> <tr> <td style="width: 50%;"> </td> <td style="width: 50%;"> </td> </tr> <tr> <td> </td> <td> </td> </tr> <tr> <td> </td> <td> </td> </tr> </table>	REVISIONS							
REVISIONS										
SCALE: NONE DATE: NOV 03 DWG. BY: MM DESIGN BY: MM REVIEWED BY: JI		