
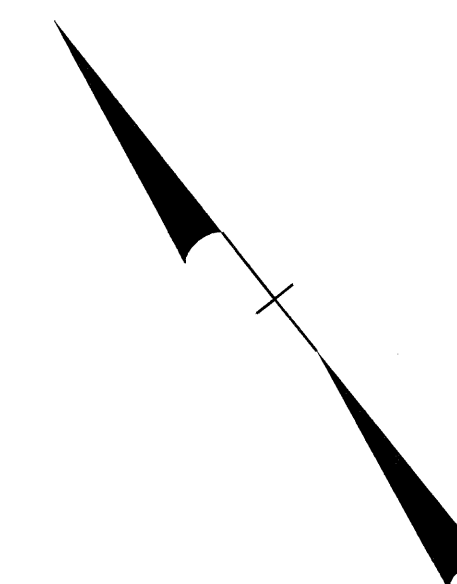


STAGE I STRUCTURE CONSTRUCTION

PROJ. REFERENCE NO.	SHEET NO.
U-3837	TCP-12

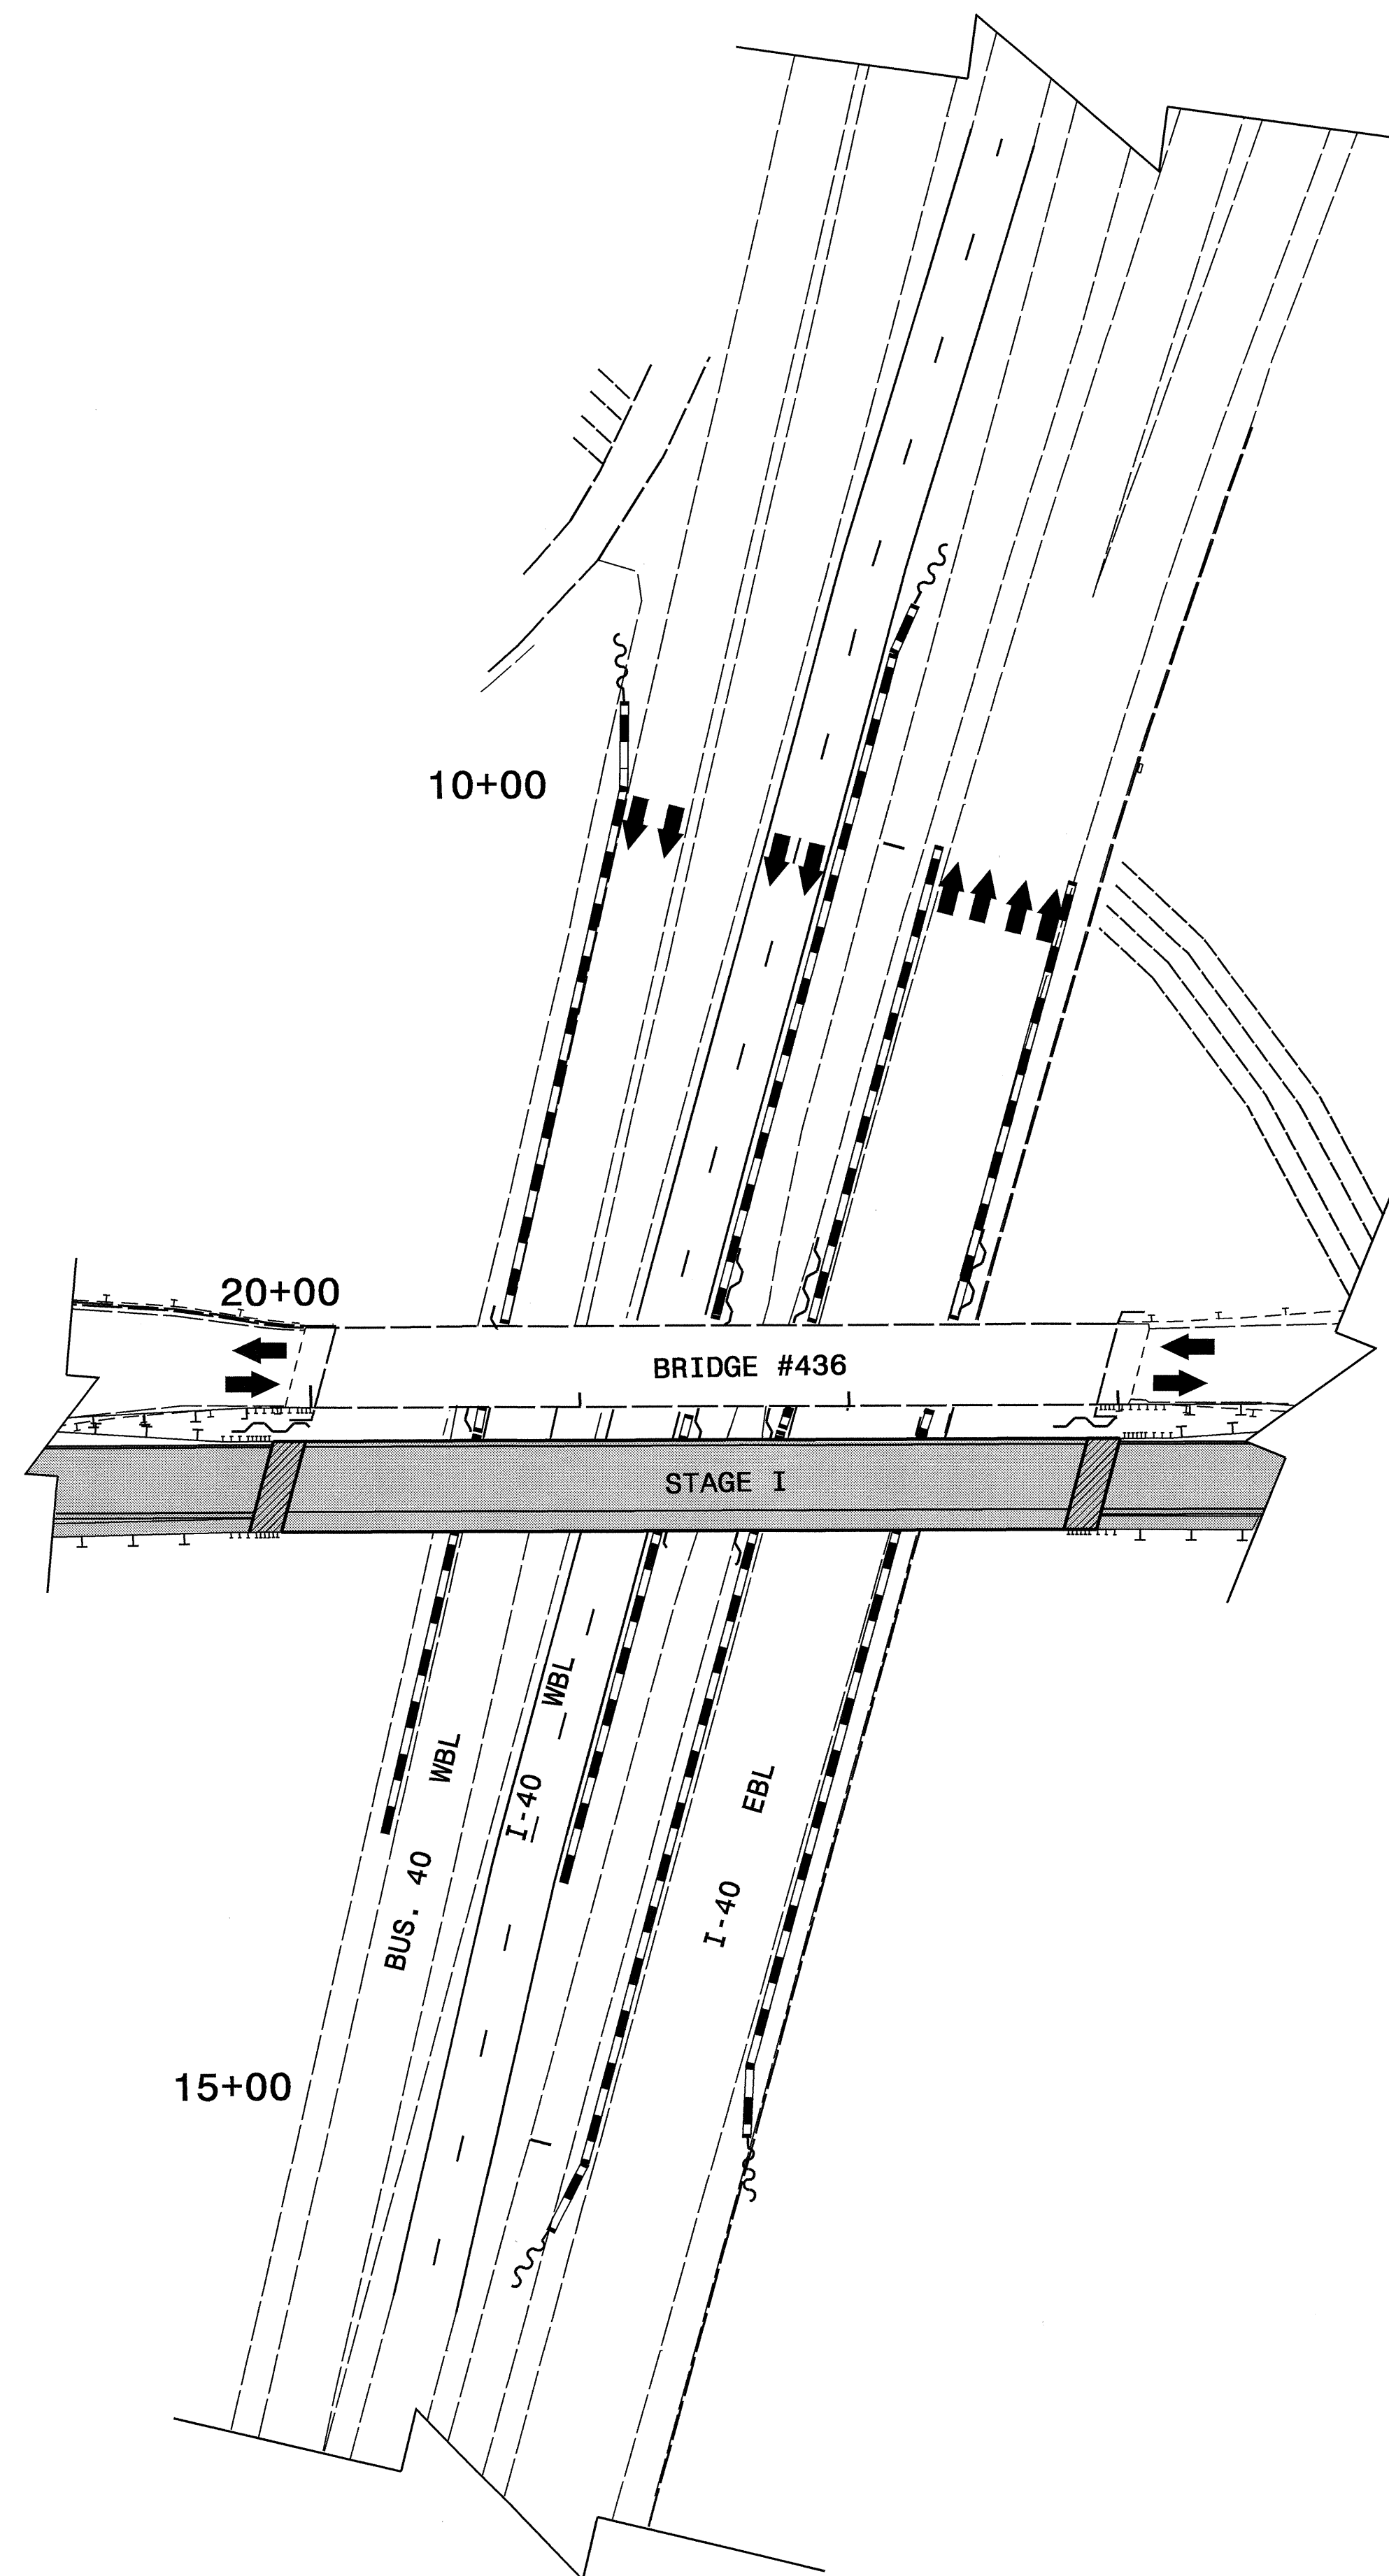

25-JAN-2005 09:25
 \\net18-ccts01\j18\3445\TCP\TCP\EA.dgn
 mmkocoy AT 11/18/03

APPROVED: <i>Joseph Ishak</i> DATE: 1/26/05	PHASE I, DETAIL 6	
SEAL		
	SCALE: NONE	
	DATE: NOV 03	
	DWG. BY: MM	
	DESIGN BY: MM	
REVIEWED BY: JI	REVISIONS	