


PHASE I OVERVIEW

PROJ. REFERENCE NO.	SHEET NO.
U-3837	TCP-5

-L- STA. 10+00
BEGIN PROJECT

ALL MARKINGS ARE EXISTING

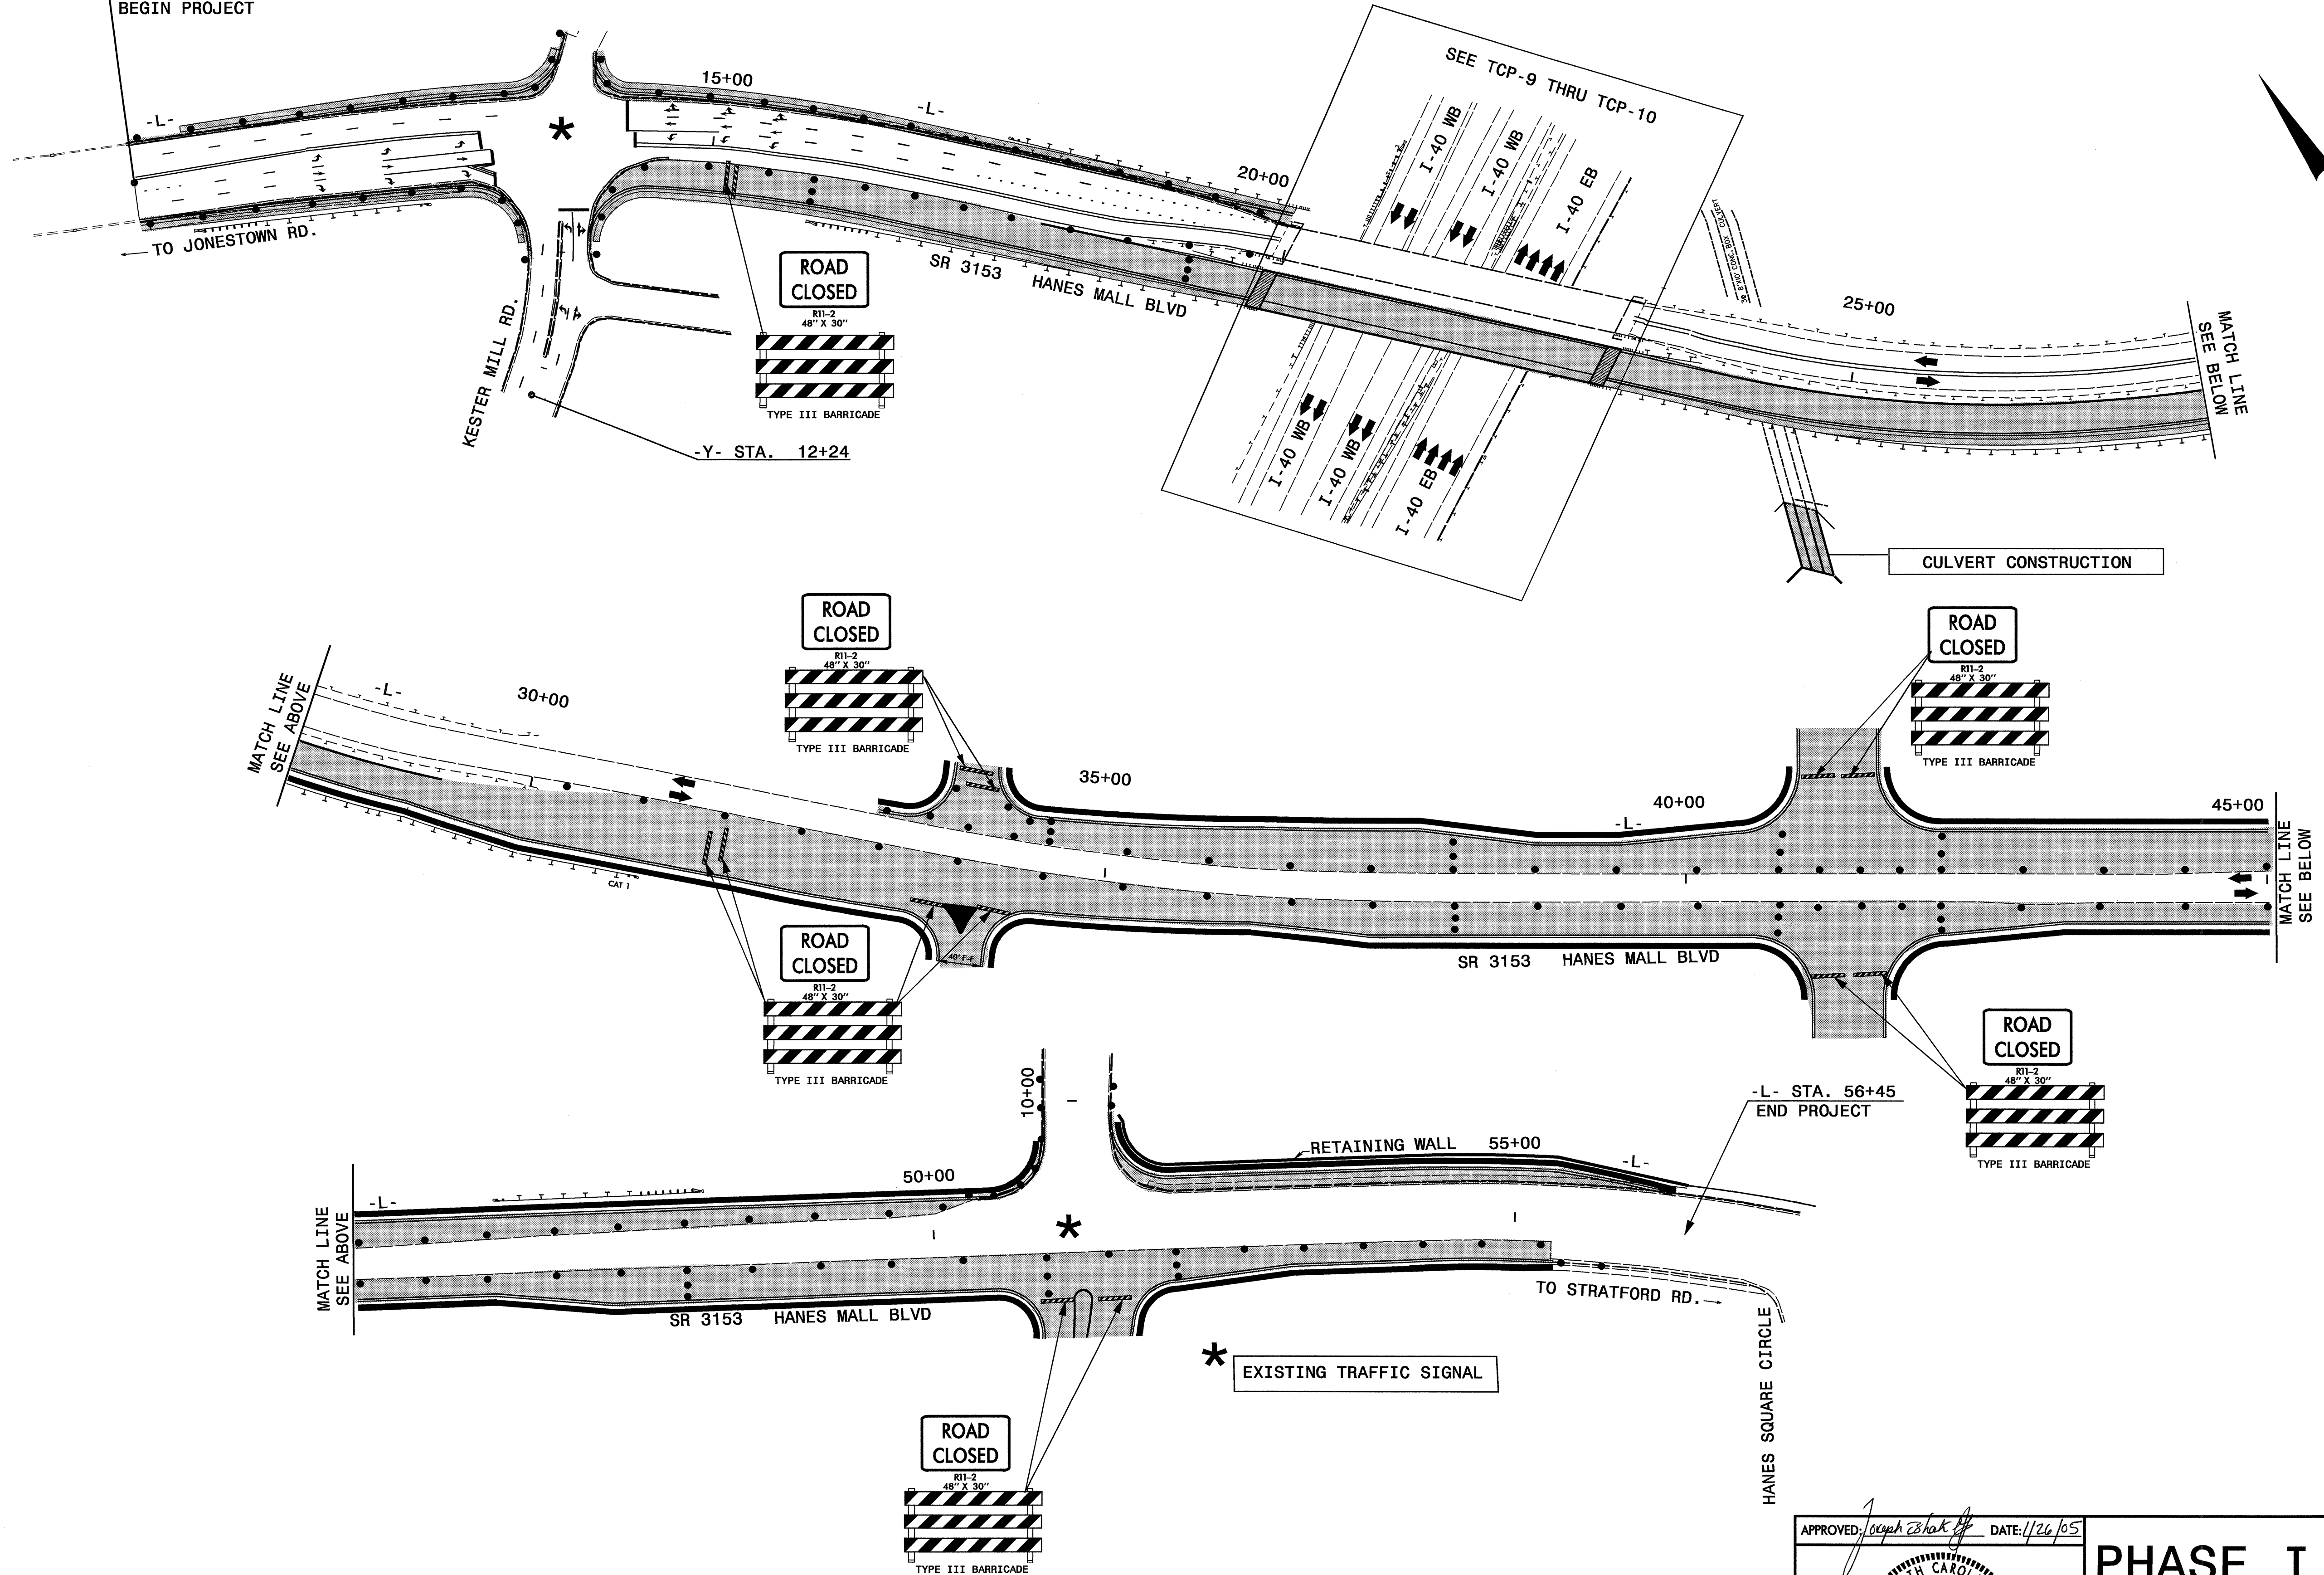

25-JAN-2005 08:48
\\net\ccr\rs\1\1350\0183445
mmakoy AT 11/10/05 3:45

APPROVED: *Joseph Ishak* DATE: 1/26/05

SEAL

PHASE I OVERVIEW

SCALE: NONE		<table border="1"> <thead> <tr> <th colspan="2">REVISIONS</th> </tr> </thead> <tbody> <tr> <td> </td> <td> </td> </tr> <tr> <td> </td> <td> </td> </tr> <tr> <td> </td> <td> </td> </tr> </tbody> </table>	REVISIONS							
REVISIONS										
DATE: SEPT 2004										
DWG. BY: MM										
DESIGN BY: MM										
REVIEWED BY: CBH	CADD FILE									