


UTILITIES BY OTHERS

NOTE:
ALL PROPOSED UTILITY WORK
SHOWN ON THIS SHEET WILL
BE DONE BY OTHERS

-L-
PI Sta 55+88.78
 $\Delta = 14' 2" 35.4' (RT)$
 $D = 3' 59' 19.8"$
 $L = 360.00'$
 $T = 180.95'$
 $R = 1,436.40'$
 $SE = 0.02'/'$
RUNOFF = SEE PLANS FOR
SUPERELEV. INCREMENTS

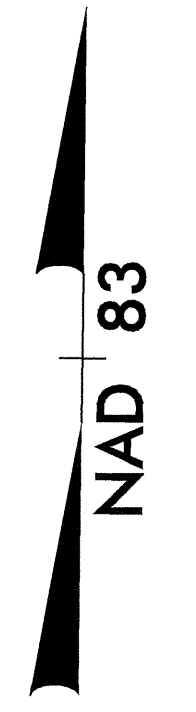


MATCHLINE -L- STA. 48+00.00 SEE SHEET UO-4

END STATE PROJECT U-3837
-L- STA. 56+45.00

8/17/99

06-DEC-2004 14:36
R:\Utilities\Proj\U3837\08-ut_U05_psh.dgn
MicroStation

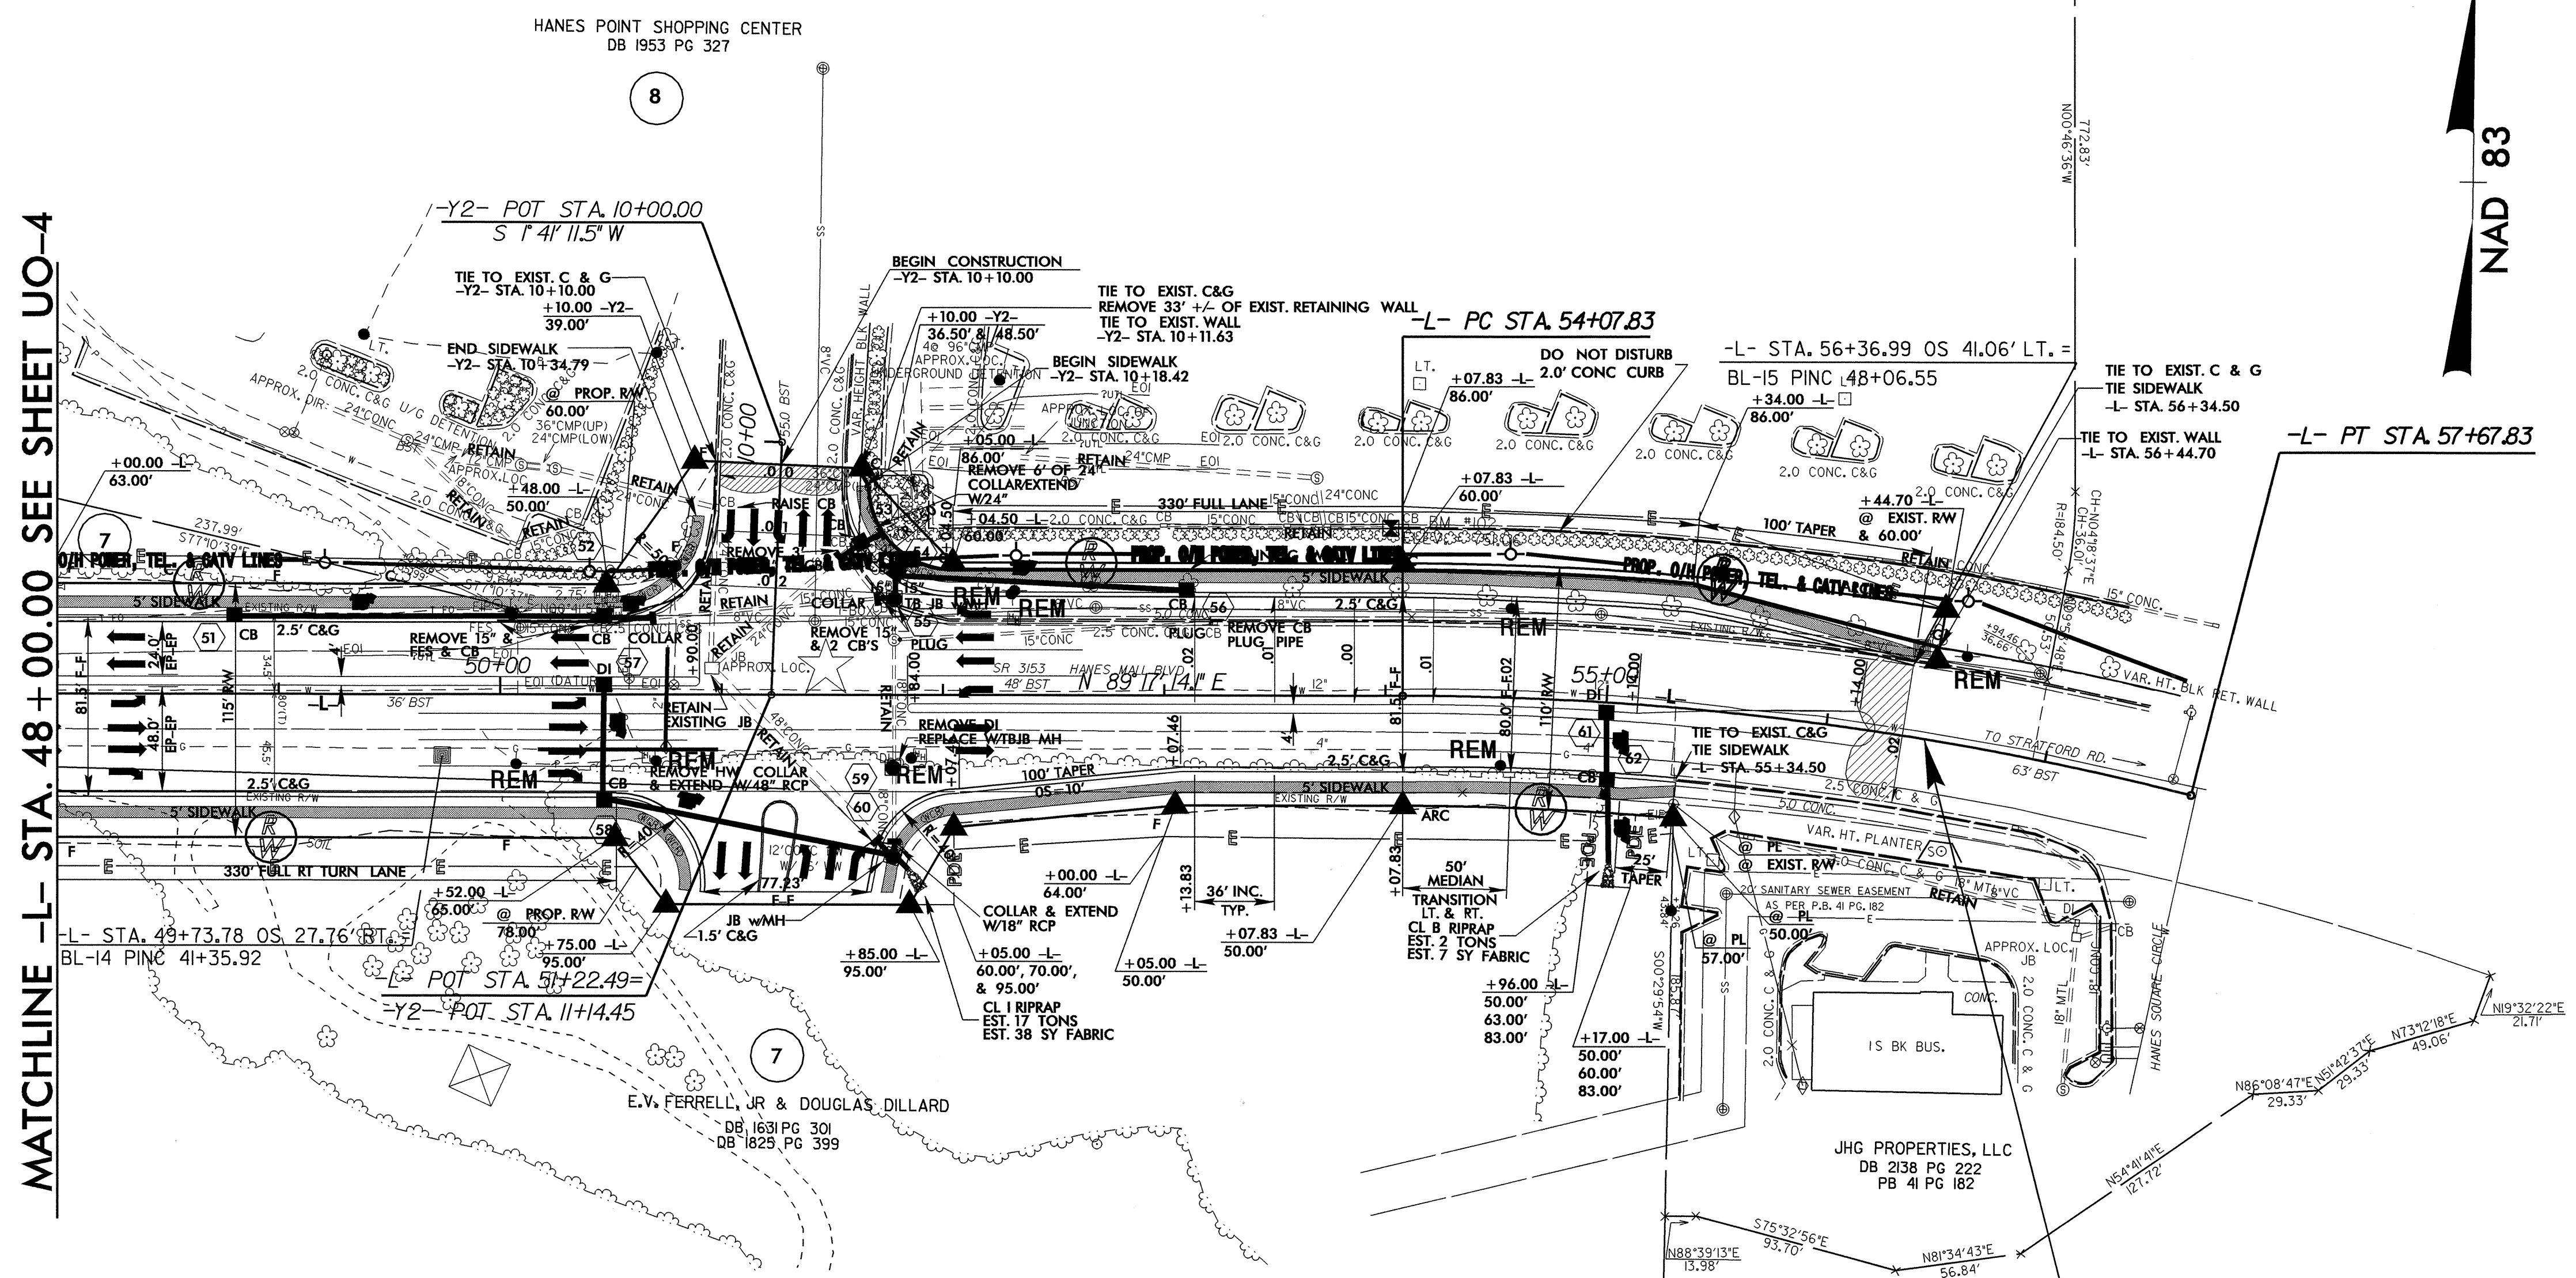

8

7

535.62'
S00°29'54\"/>