


UTILITIES BY OTHERS

NOTE:
ALL PROPOSED UTILITY WORK SHOWN ON THIS SHEET WILL BE DONE BY OTHERS

-L-	-Y-
PI Sta 14+27.89	PI Sta 11+16.27
$\Delta = 20^{\circ} 03' 34.6''$ (RT)	$\Delta = 36^{\circ} 05' 57.1''$ (RT)
$D = 4' 22' 25.4''$	$D = 16' 03' 29.6''$
$L = 458.64'$	$L = 224.80'$
$T = 231.69'$	$T = 116.27'$
$R = 1,310.00'$	$R = 356.80'$
$SE = 0.04'/'$	$SE = \text{SEE PLANS}$
RUNOFF = SEE PLANS FOR SUPERELEV. INCREMENTS	RUNOFF = SEE PLANS FOR SUPERELEV. INCREMENTS

BEGIN STATE PROJECT U-3837
-L- STA. 10+00.00

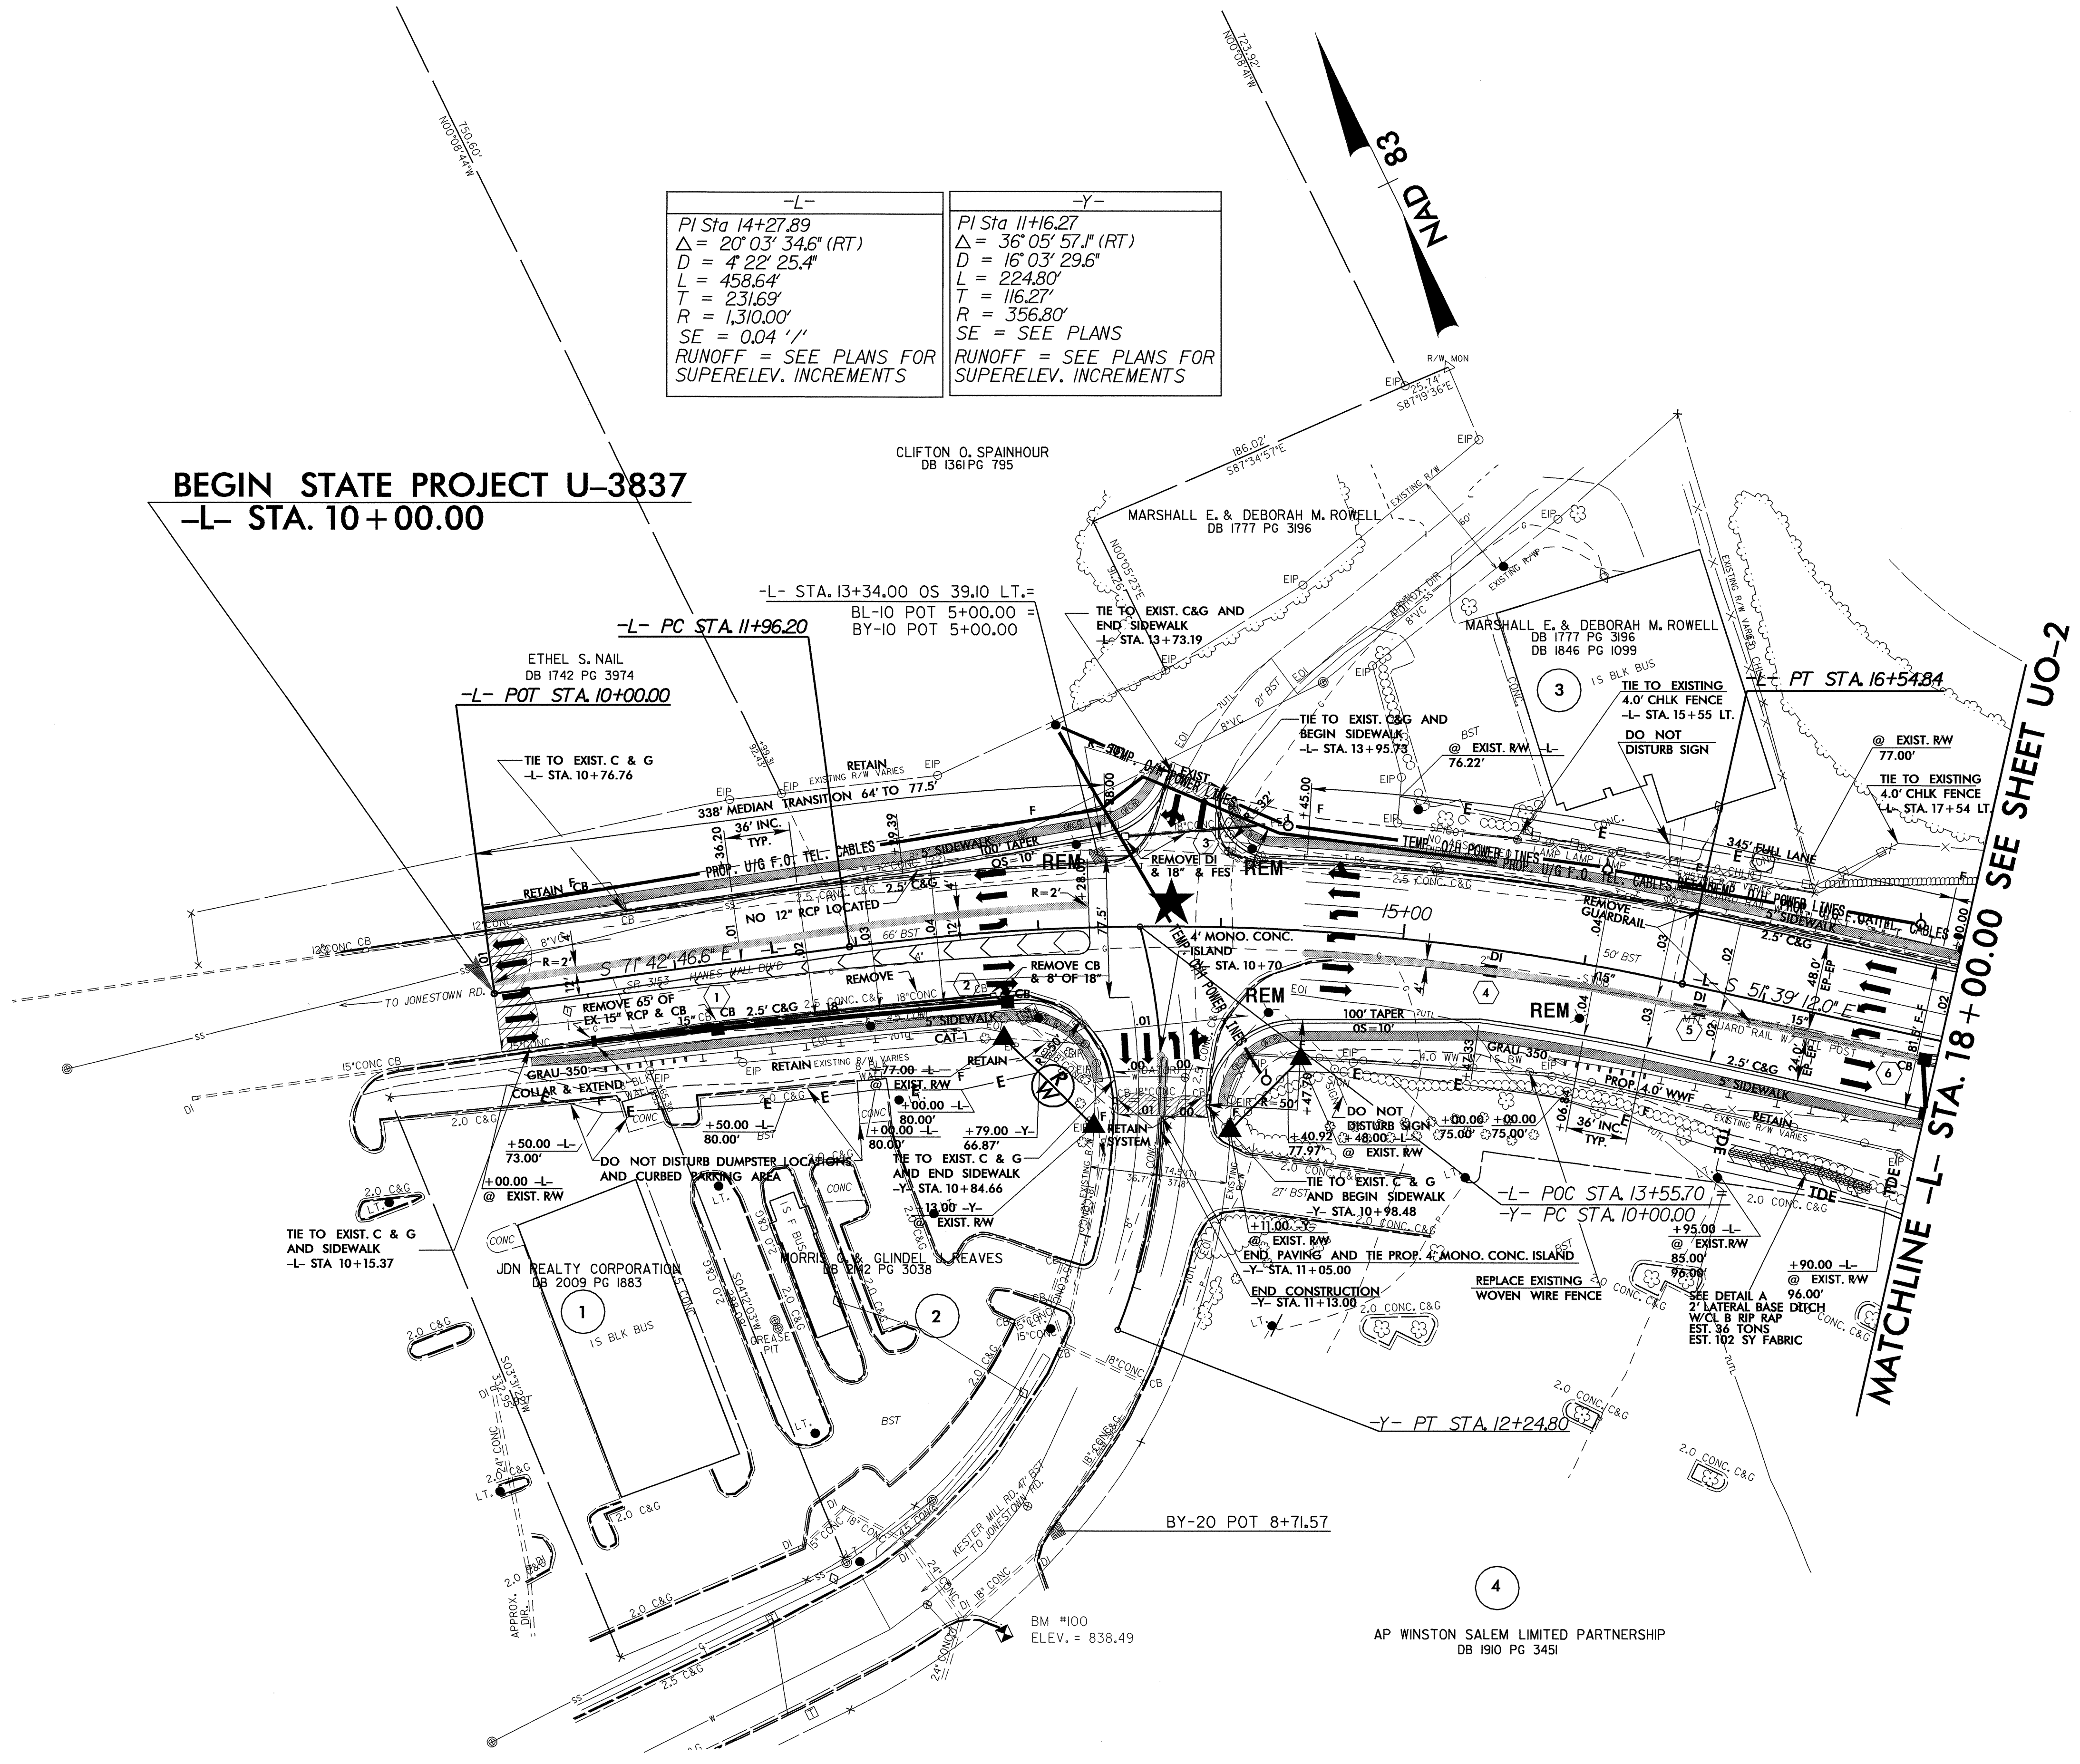

8/17/99
07-DEC-2004 07:59
R:\Utilities\Info\U\Proj\U3837\04-ut.u01.psh.dgn
albertsch - AT 10/21/21