



PROJECT REFERENCE NO.	SHEET NO.
U-3837	UC-6
DESIGNED BY: DMP	
DRAWN BY: DMP	
CHECKED BY: DMP	
APPROVED BY:	
REVISED:	
NORTH CAROLINA DEPARTMENT OF TRANSPORTATION	
PROJECT SERVICES UNIT PHONE: (919) 250-4128 FAX: (919) 250-4119	UTILITY CONSTRUCTION PLANS ONLY

UTILITY CONSTRUCTION

-L-
 PI Sta 55+88.78
 $\Delta = 14' 21" 35.4" (RT)$
 $D = 3' 59" 19.8"$
 $L = 360.00'$
 $T = 180.95'$
 $R = 1,436.40'$
 $SE = 0.02' /'$
 RUNOFF = SEE PLANS FOR
 SUPERELEV. INCREMENTS

**PROP. - 1 - RELOCATE EX. FIRE HYDRANT
 10 LF OF 6 INCH DI WATER PIPE, PC 350
 CONNECT USING NECESSARY FITTINGS**

MATCHLINE -L- STA. 48 + 00.00 SEE SHEET UC-5

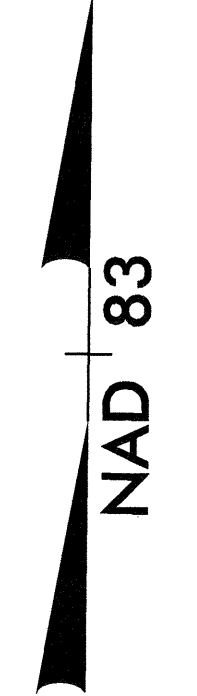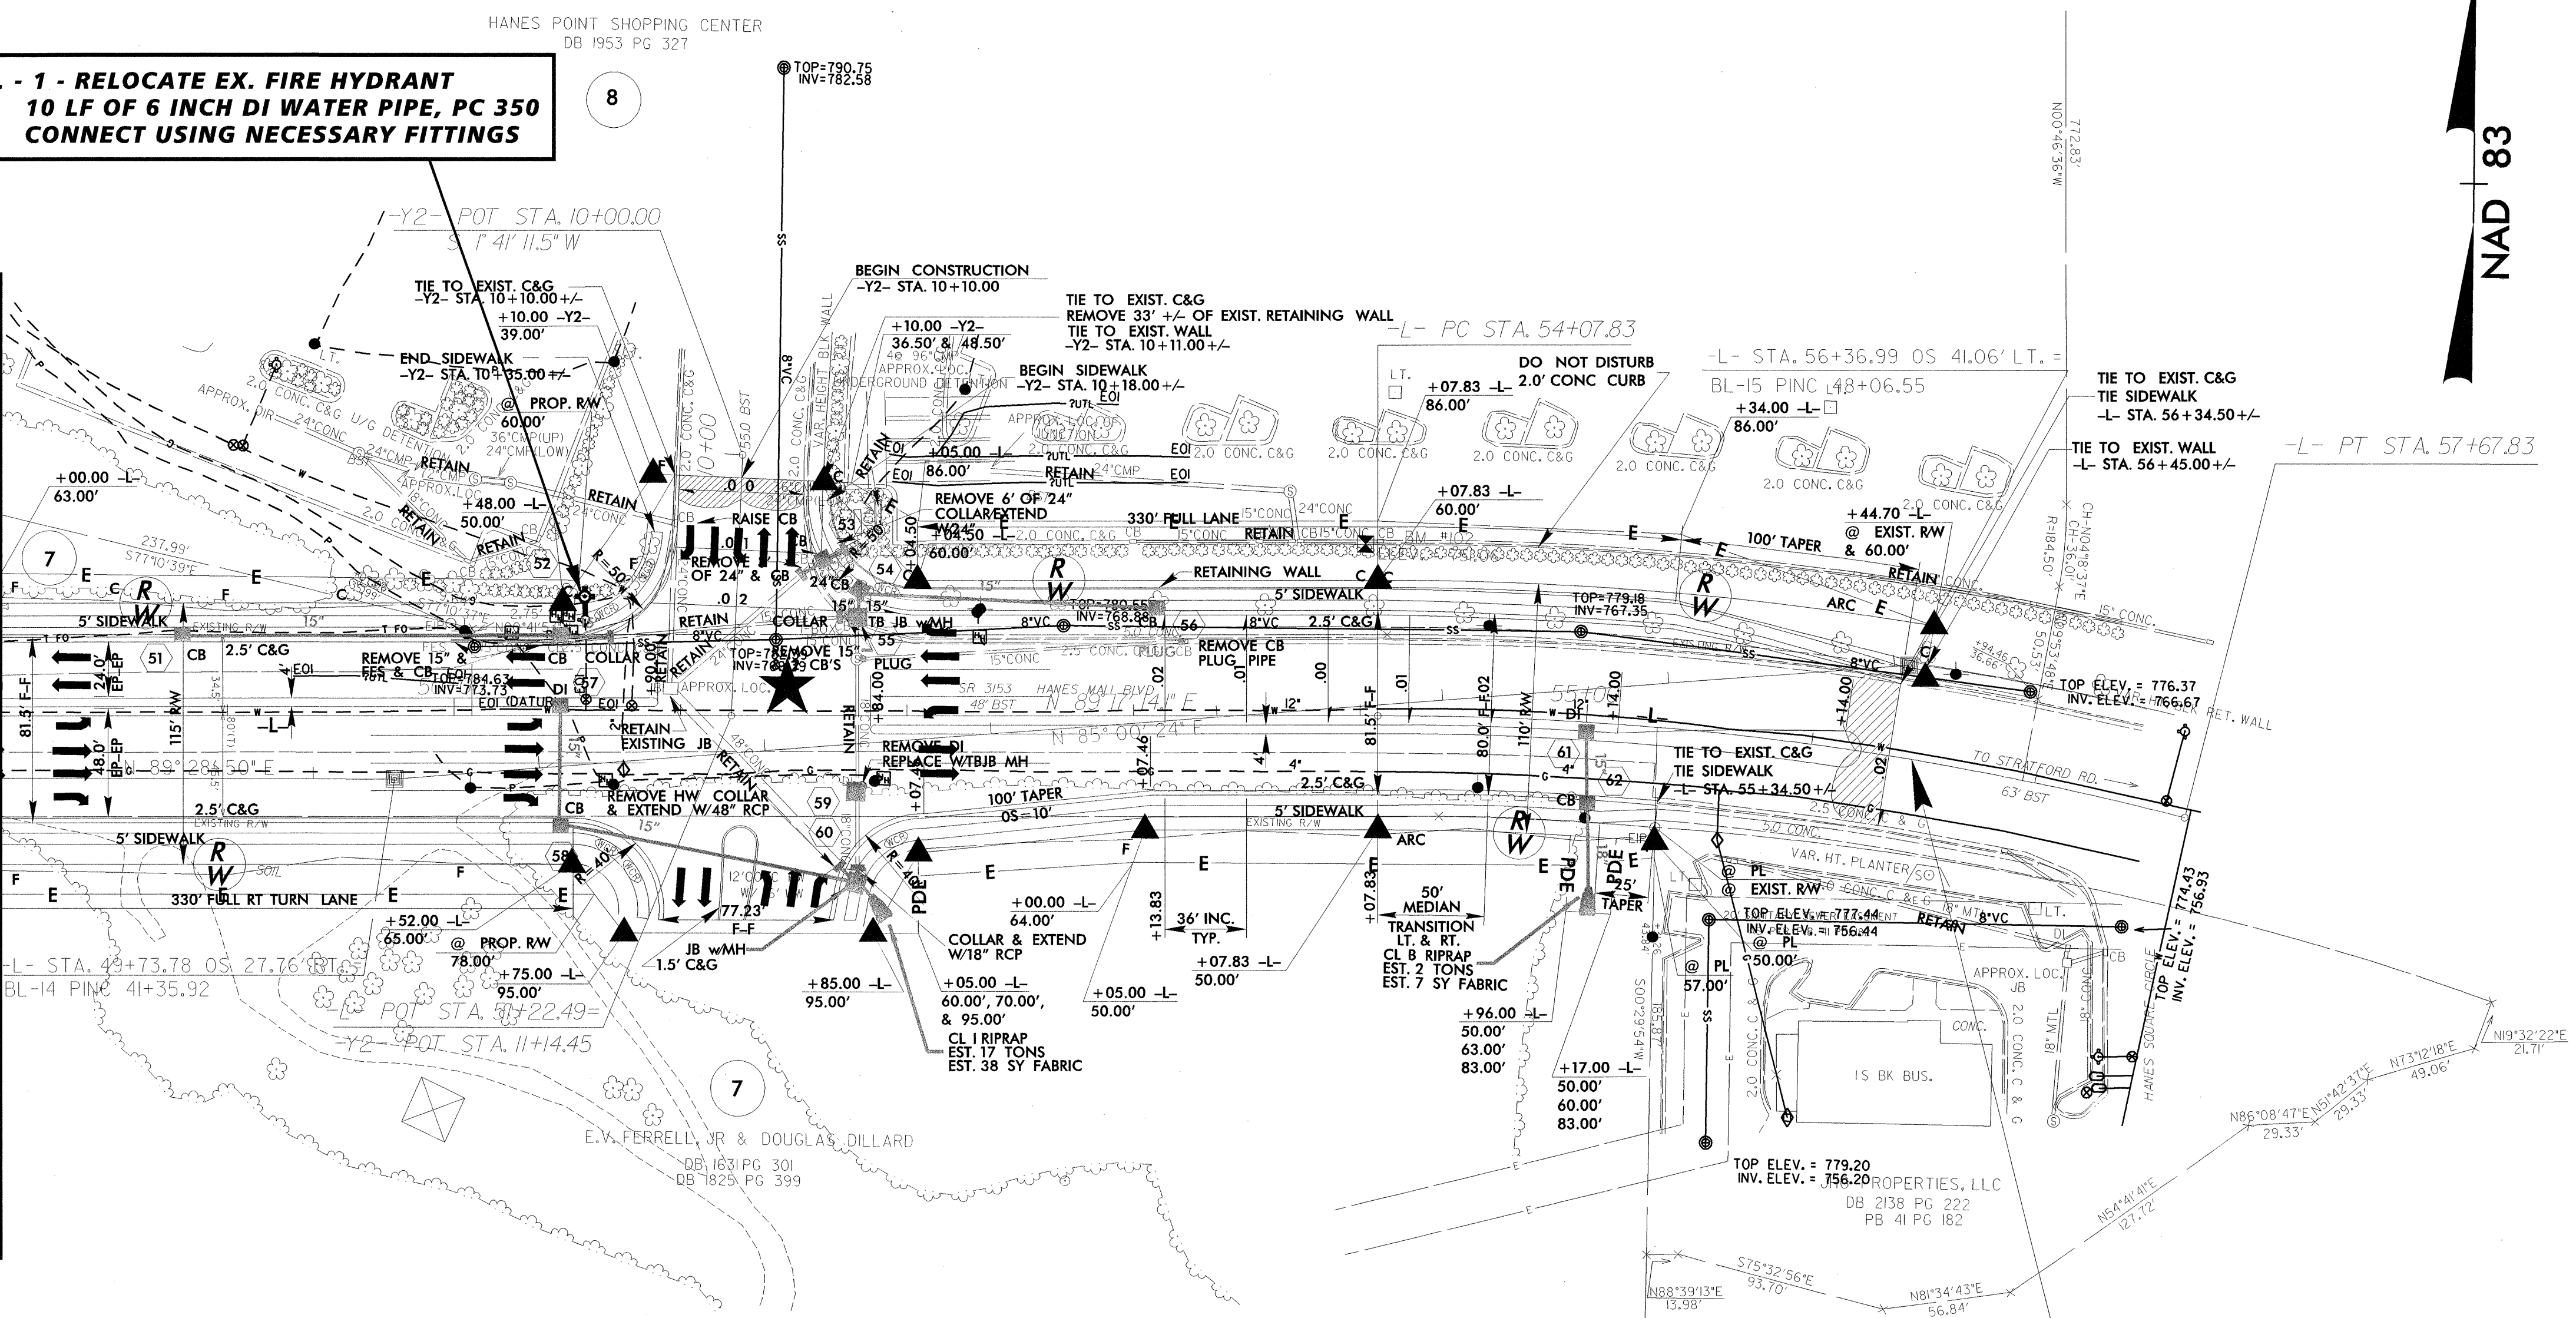

**END STATE PROJECT U-3837
 -L- STA. 56 + 45.00**