


8/23/99

150 140 130 120 110 100 90 80 70 60 50 40 30 20 10 0 10 20 30 40 50 60 70 80 90 100 110 120 130 140 150

0 10
PROJ. REFERENCE NO. U-3837
SHEET NO. X-37

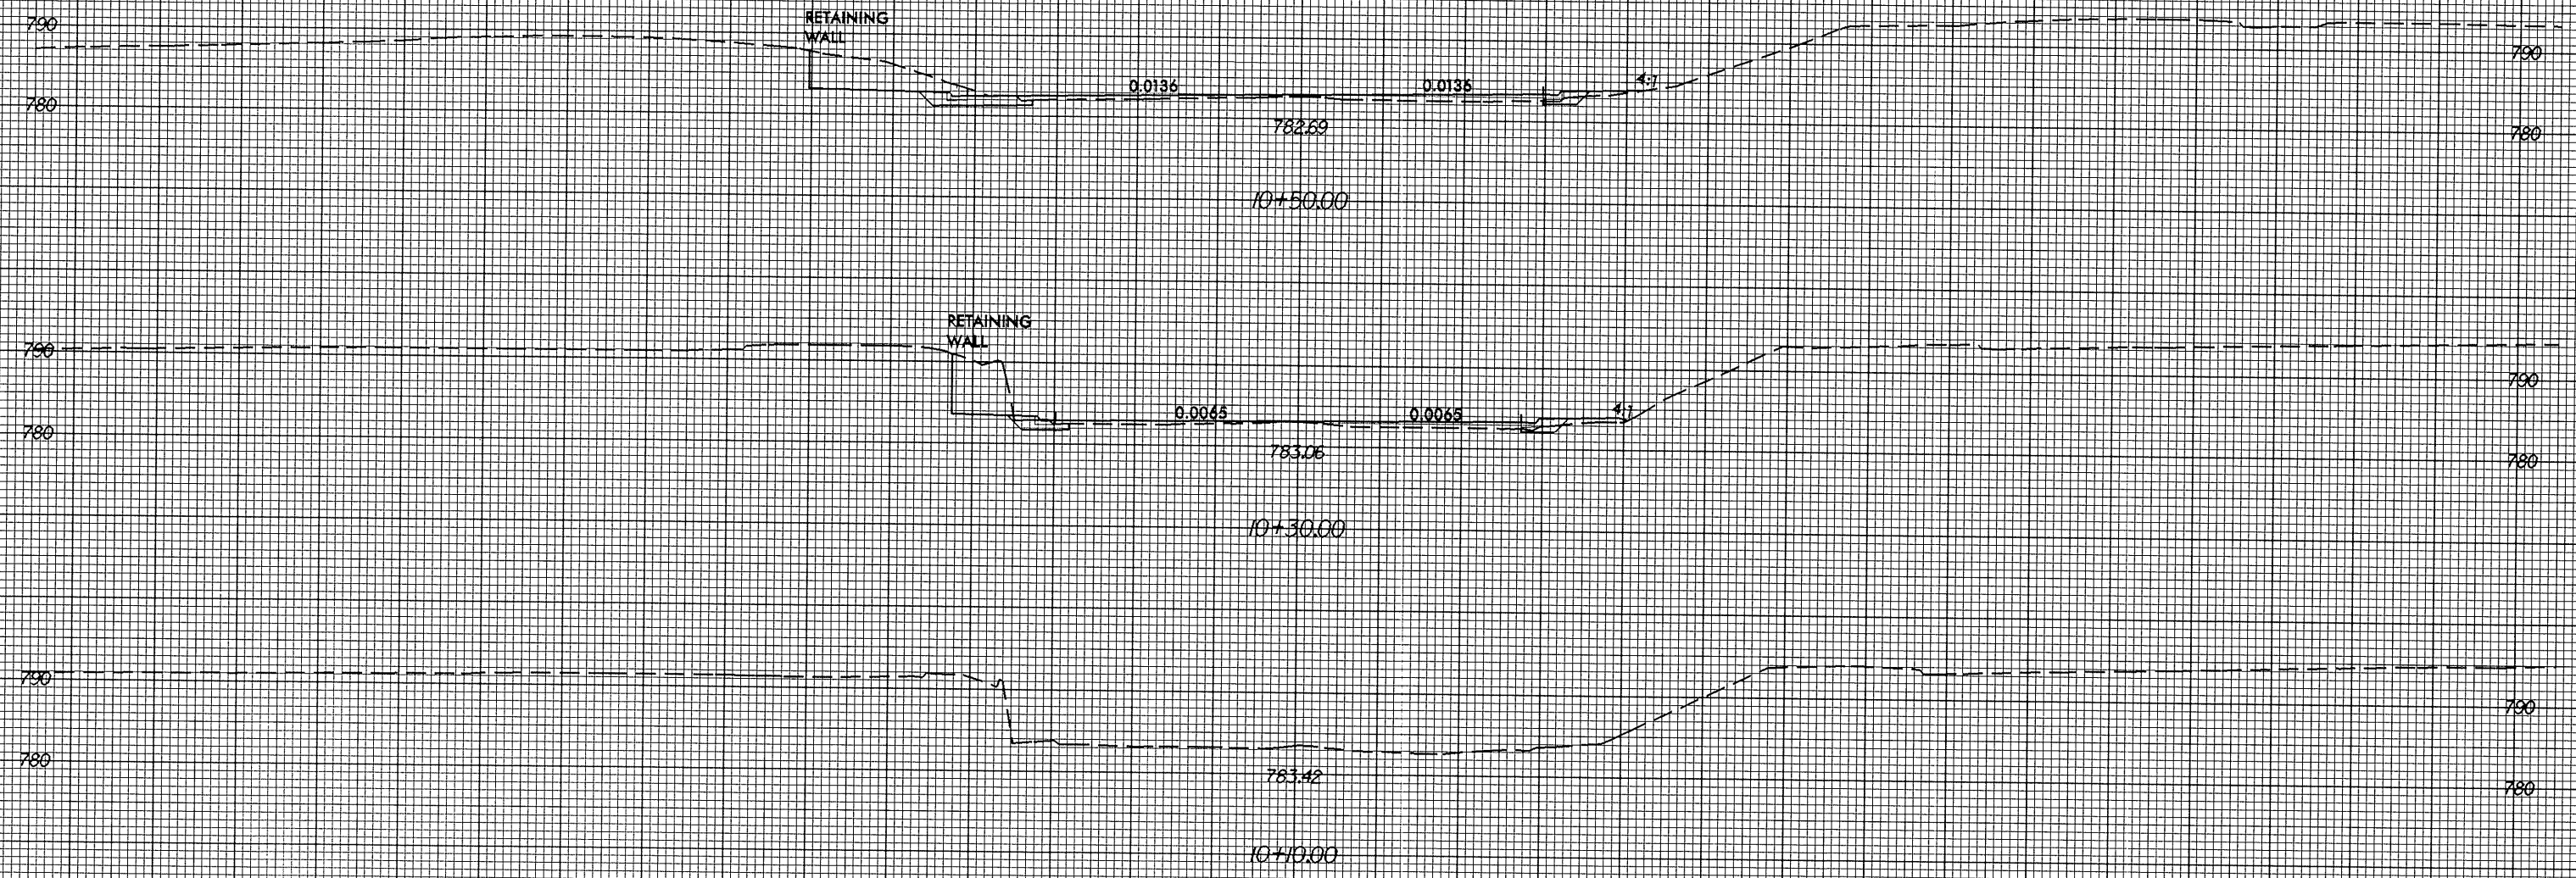

18-NOV-2004 16:30
E:\XSC\12.rpl AT RD283021

150 140 130 120 110 100 90 80 70 60 50 40 30 20 10 0 10 20 30 40 50 60 70 80 90 100 110 120 130 140 150