


8/23/99

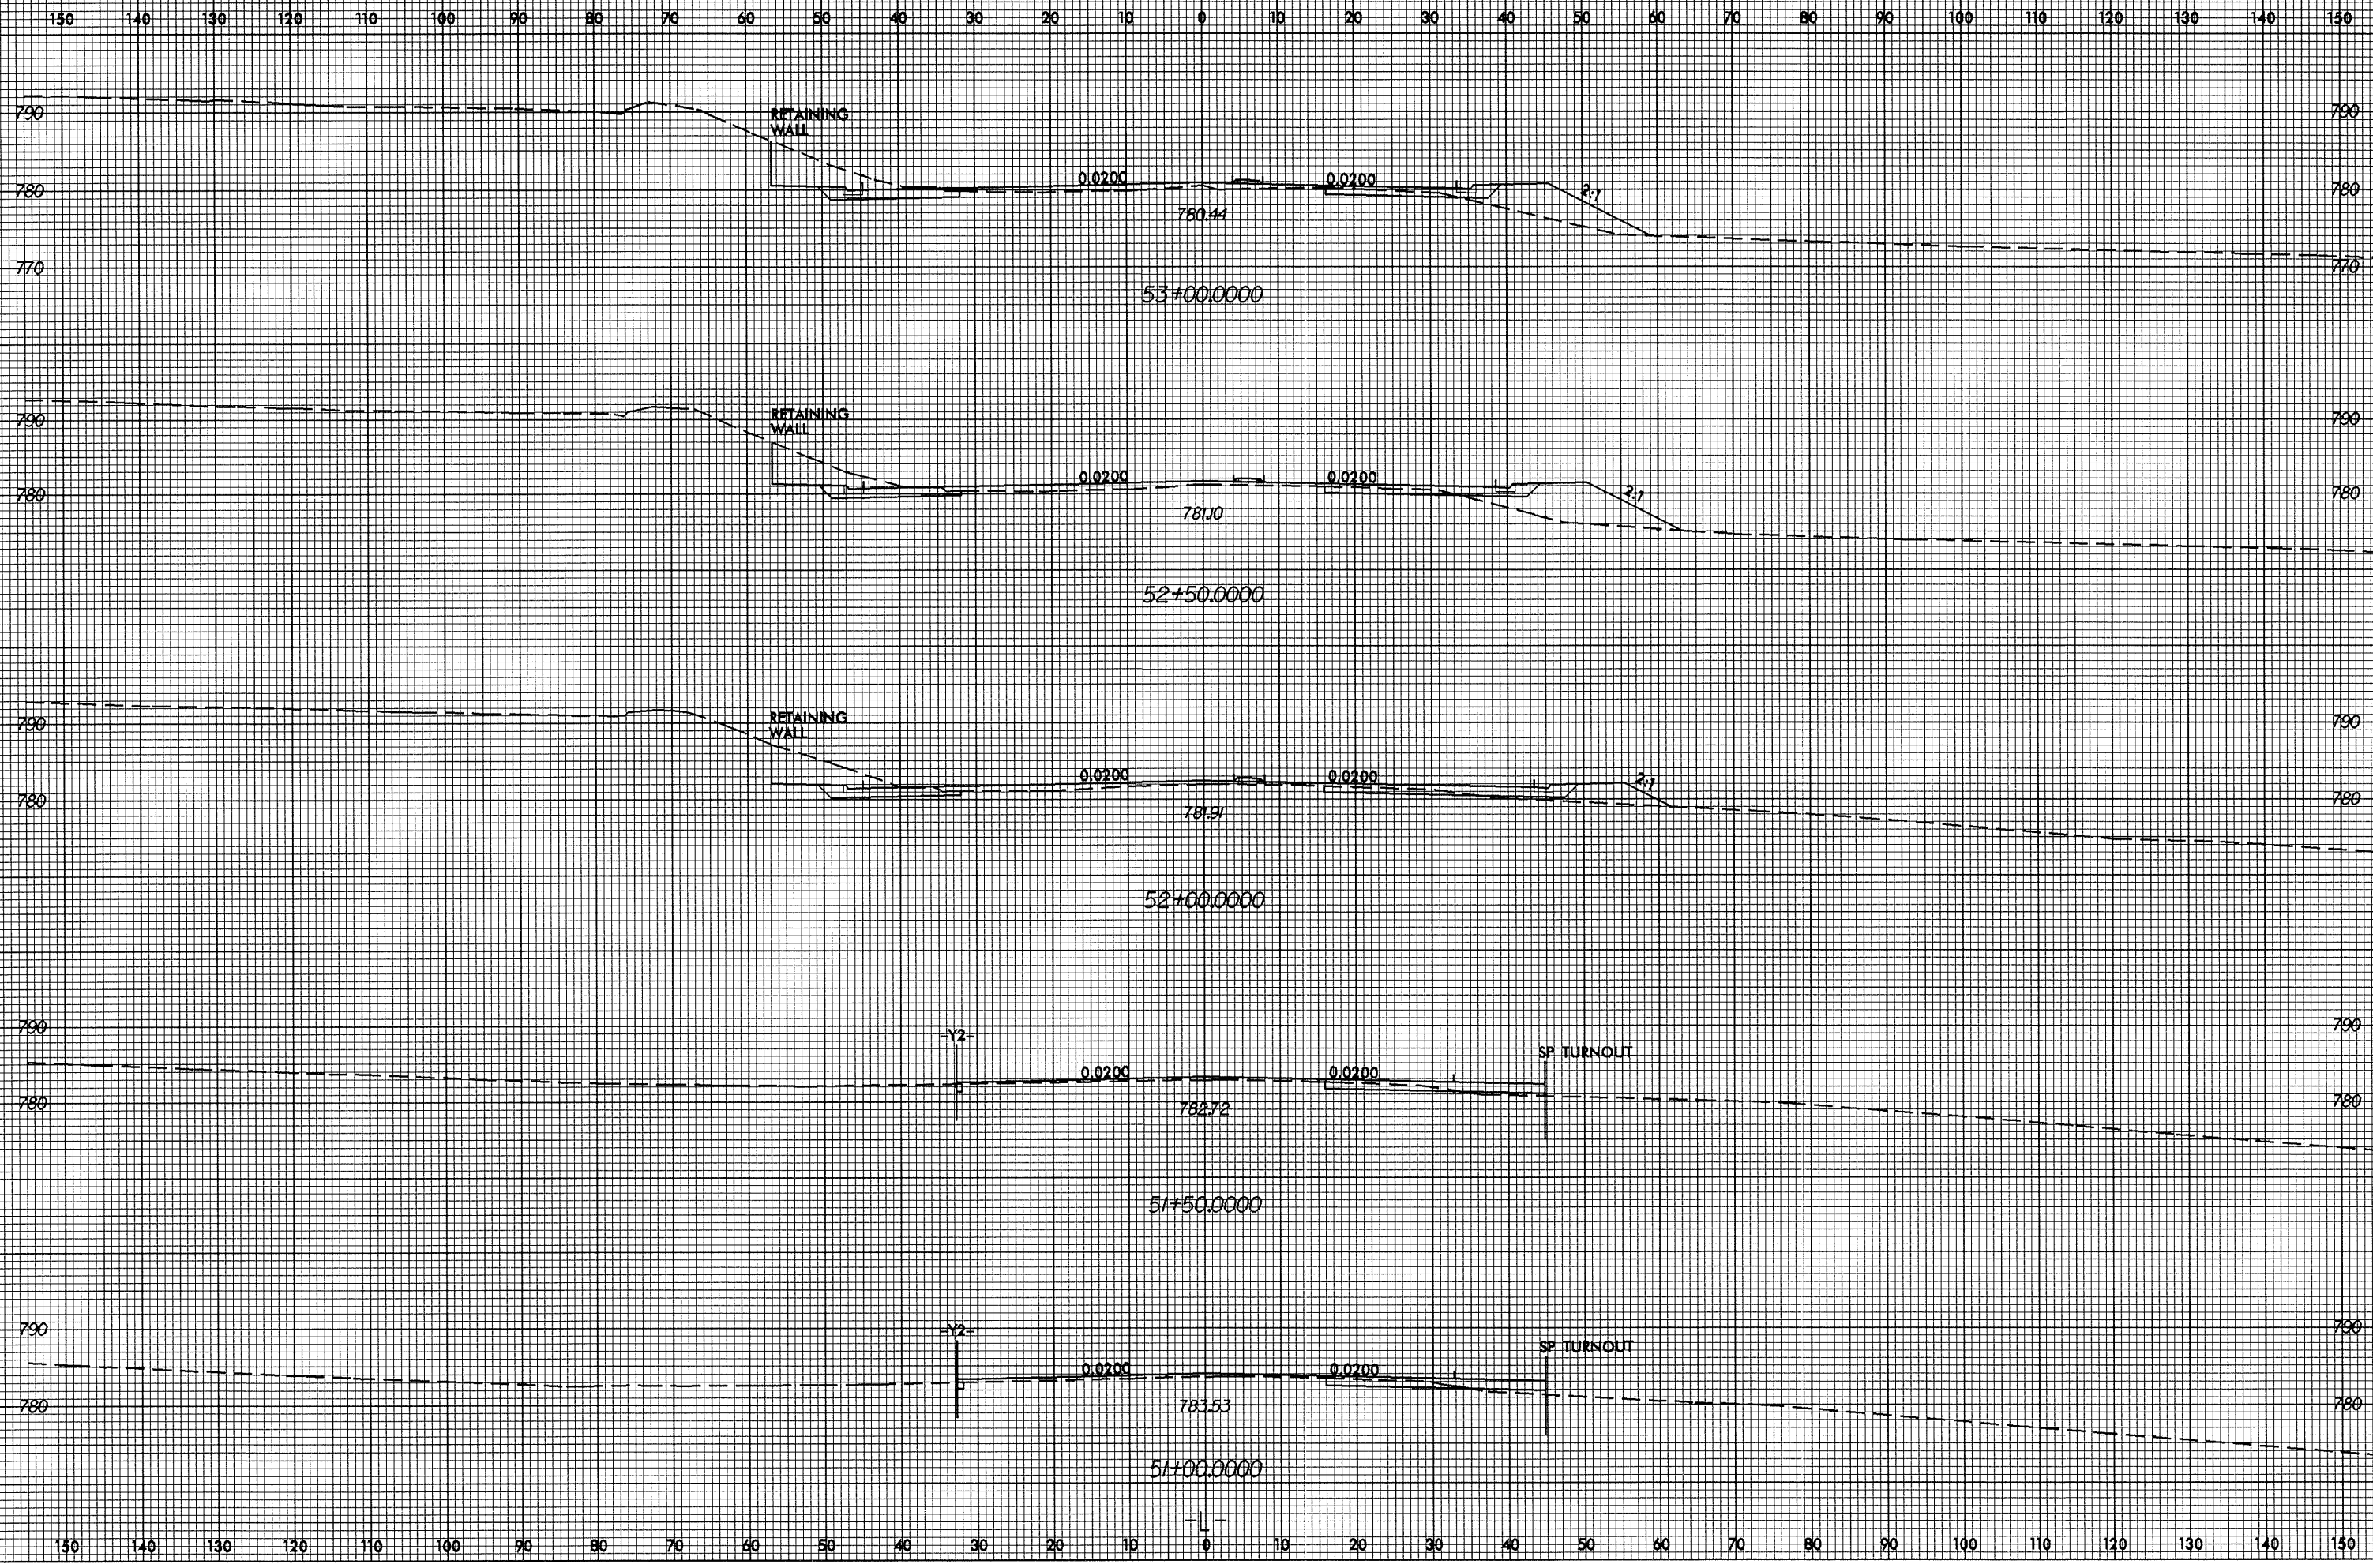

12-JAN-2005 14:15  
R:\XSC\U3837\_4\FP1  
JBC\other