



8/23/99

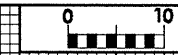

PROJ. REFERENCE NO.
U-3837

SHEET NO.
X-26

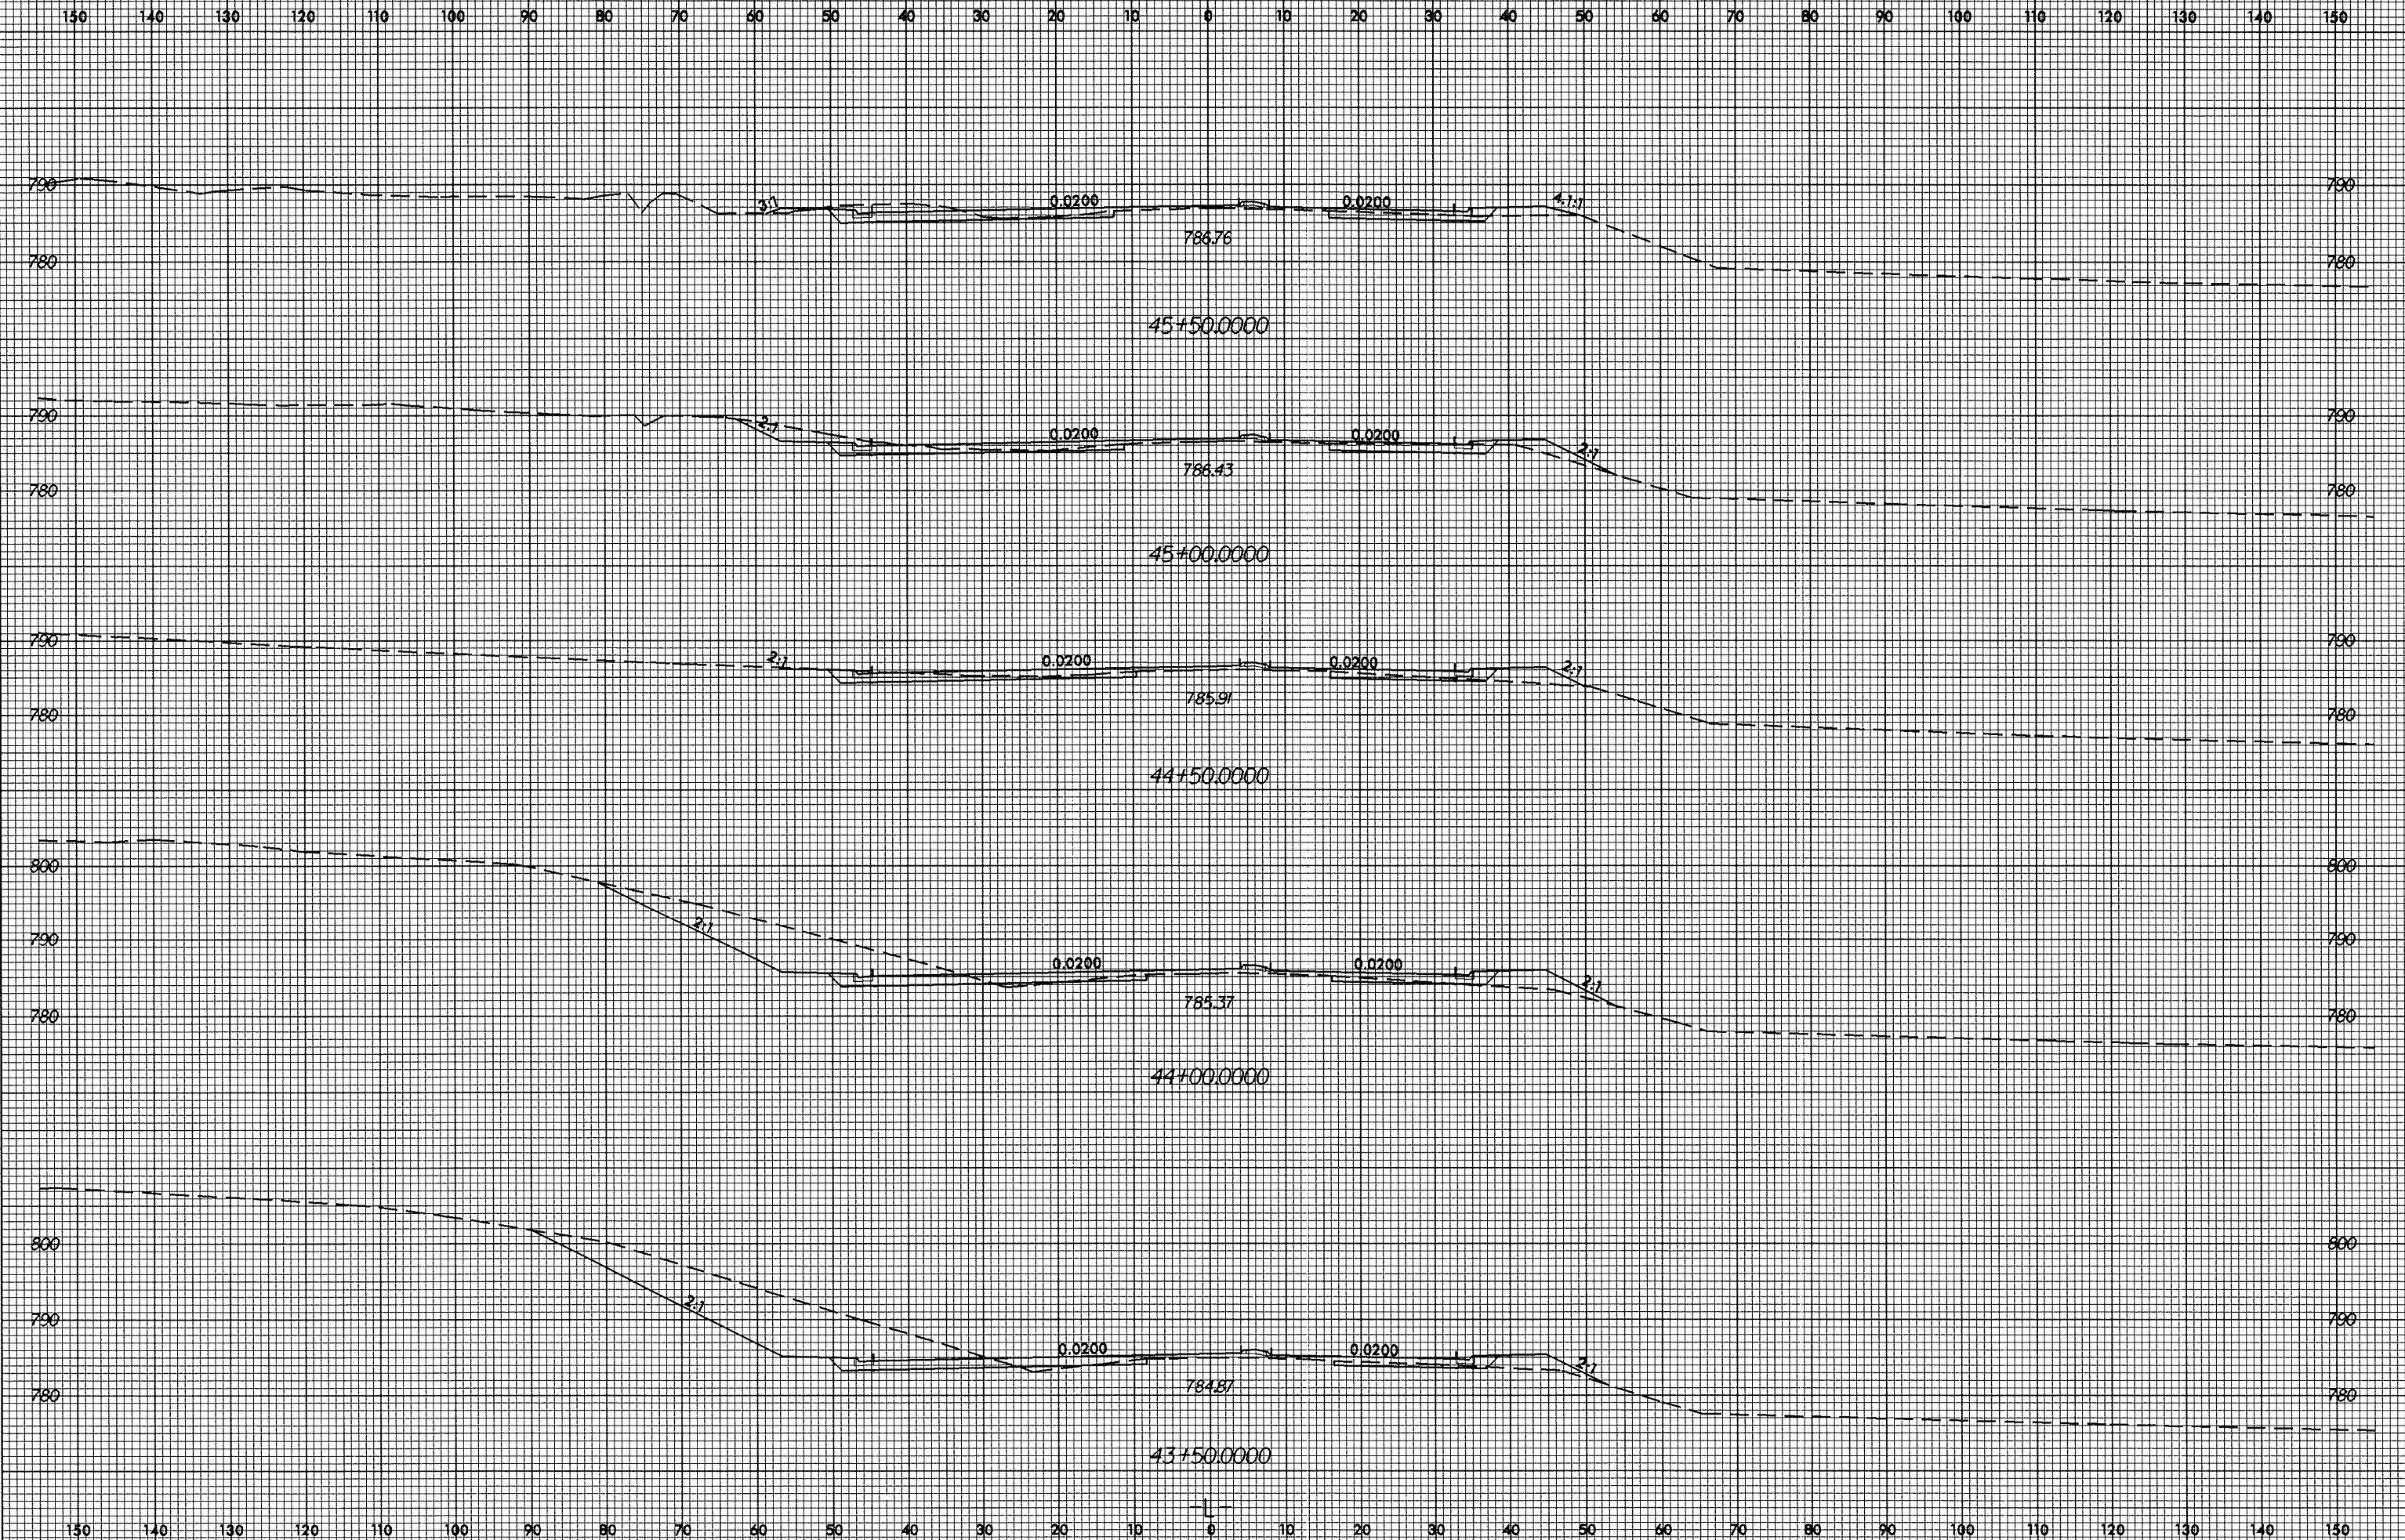

12-JAN-2005 14:22
R:\XSC\3837_4.rpl
JBoothier