



8/23/99

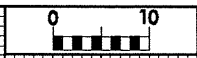

PROJ. REFERENCE NO.	SHEET NO.
U-3837	X-20

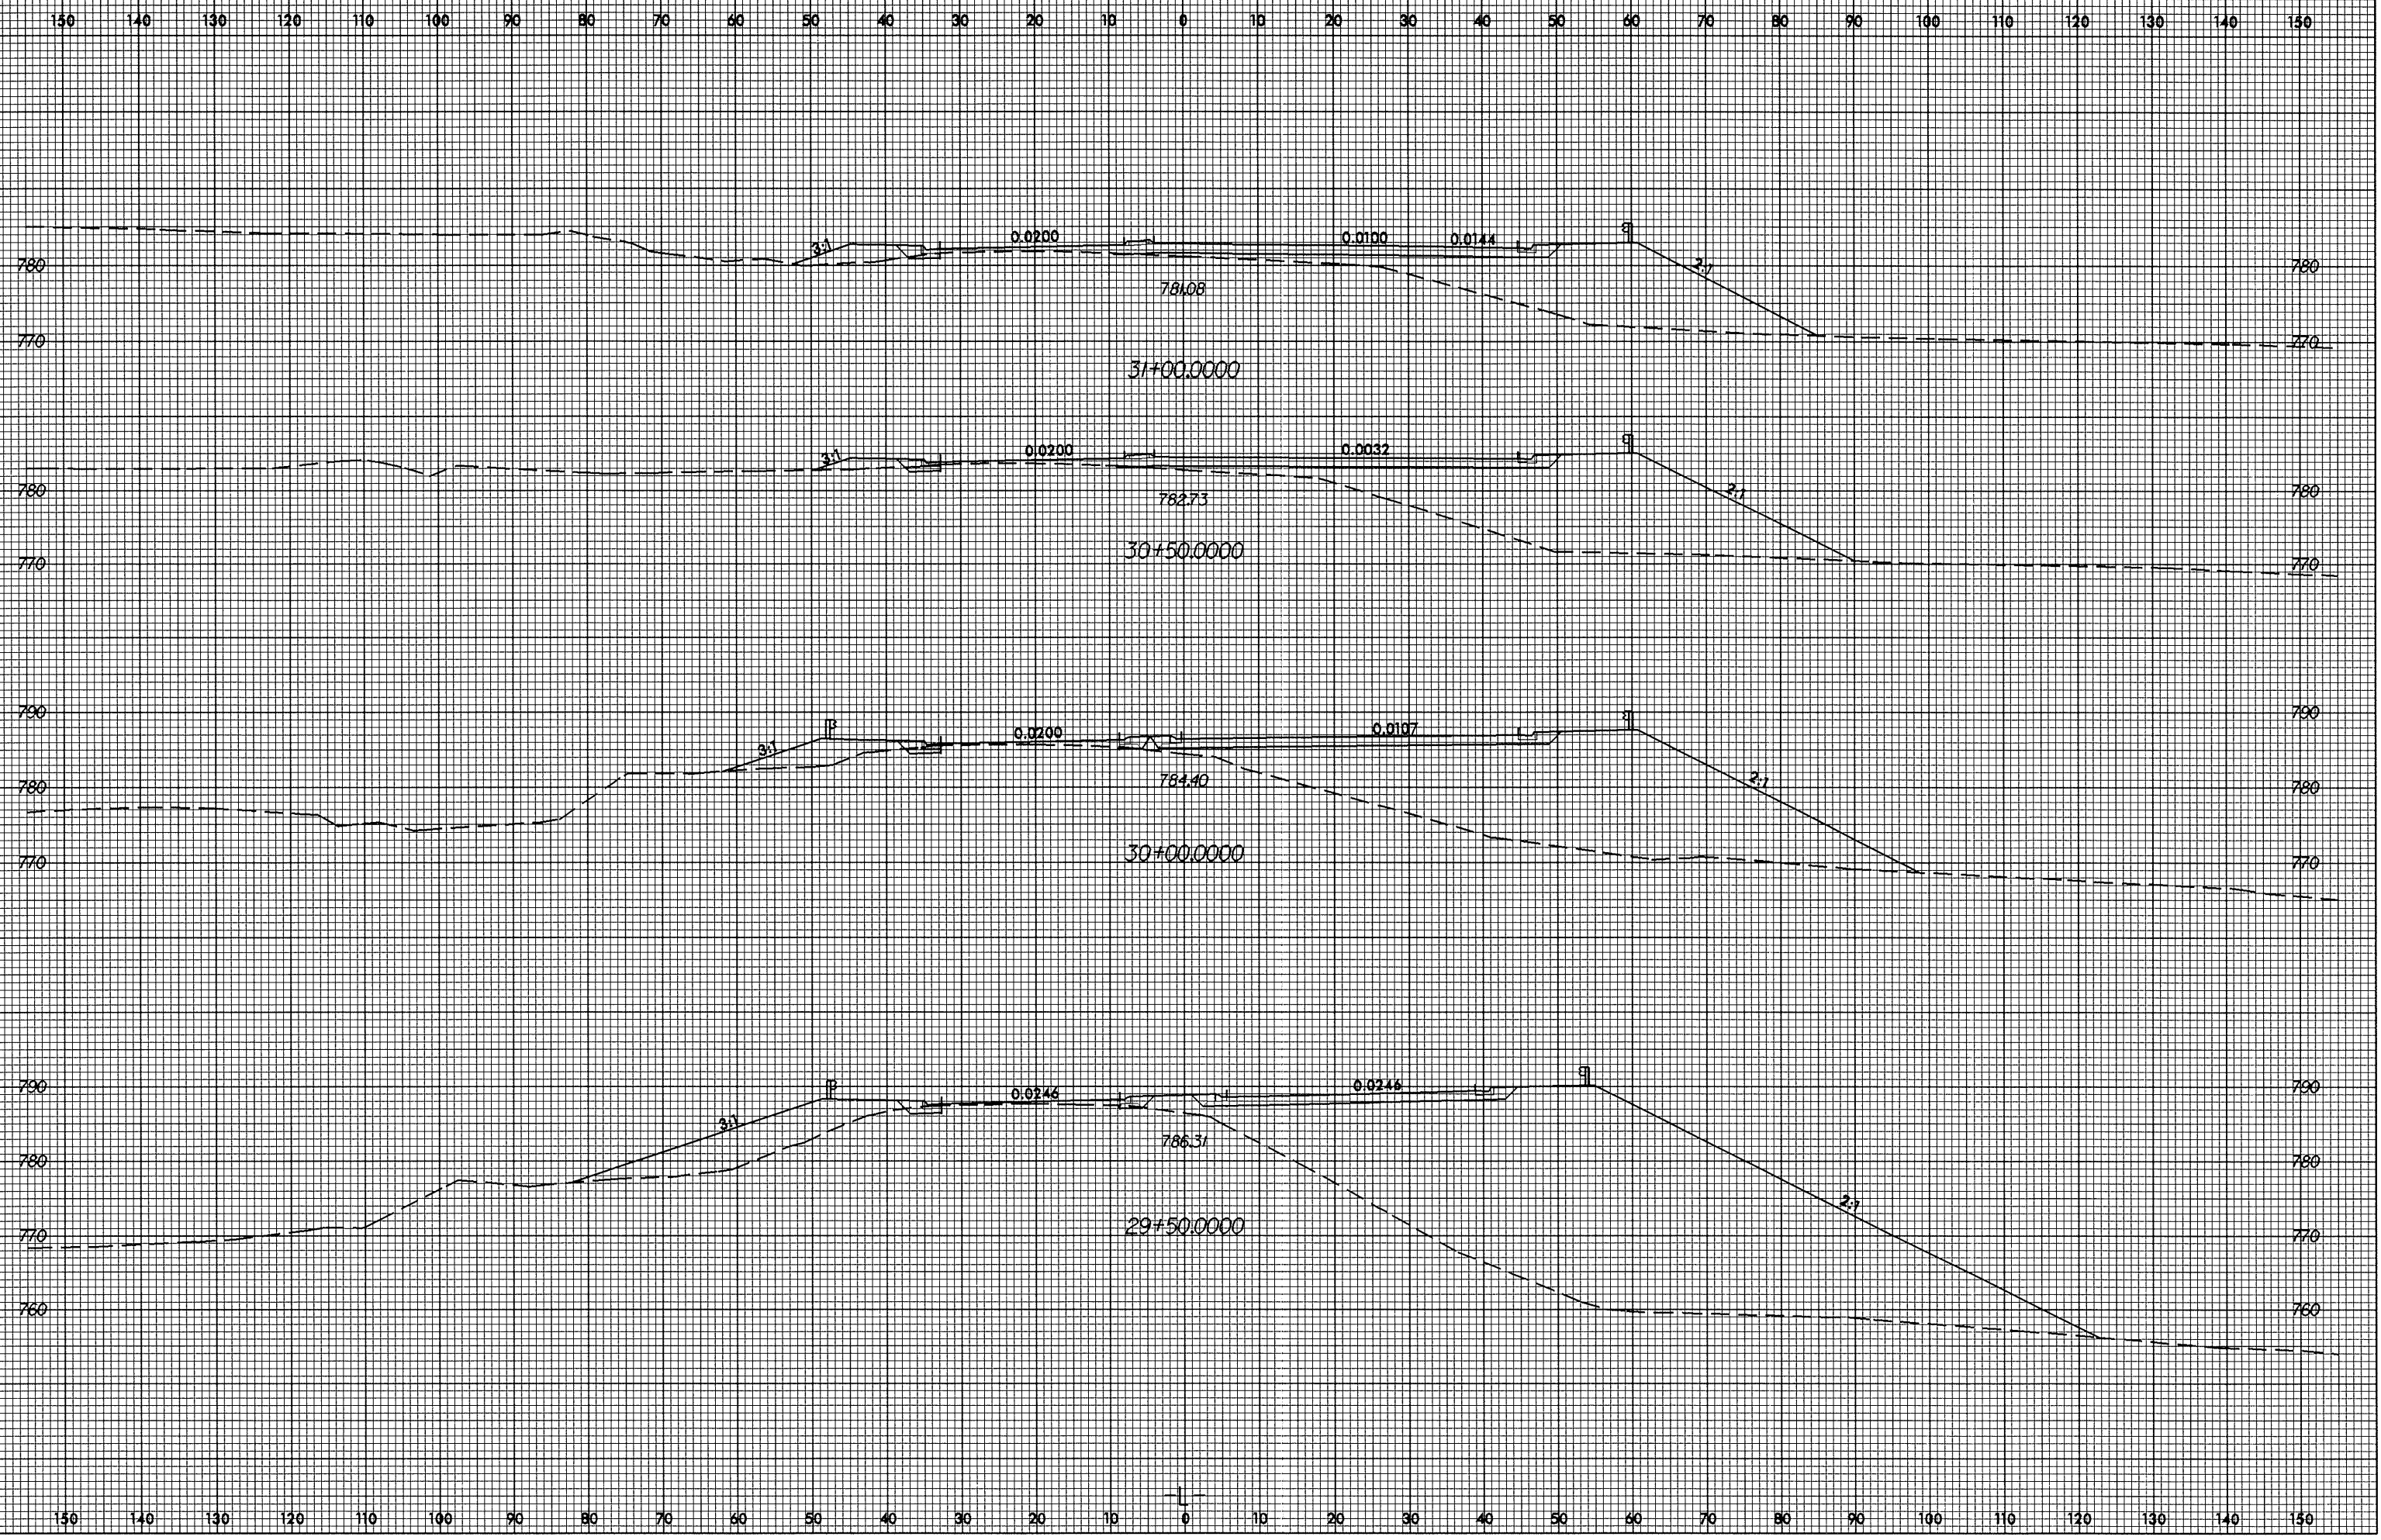

12-JAN-2005 14:18  
 R:\XSC\U3837\4.dwg  
 JBC:whr At R0203021