



8/23/99

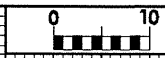

PROJ. REFERENCE NO.	SHEET NO.
U-3837	X-10

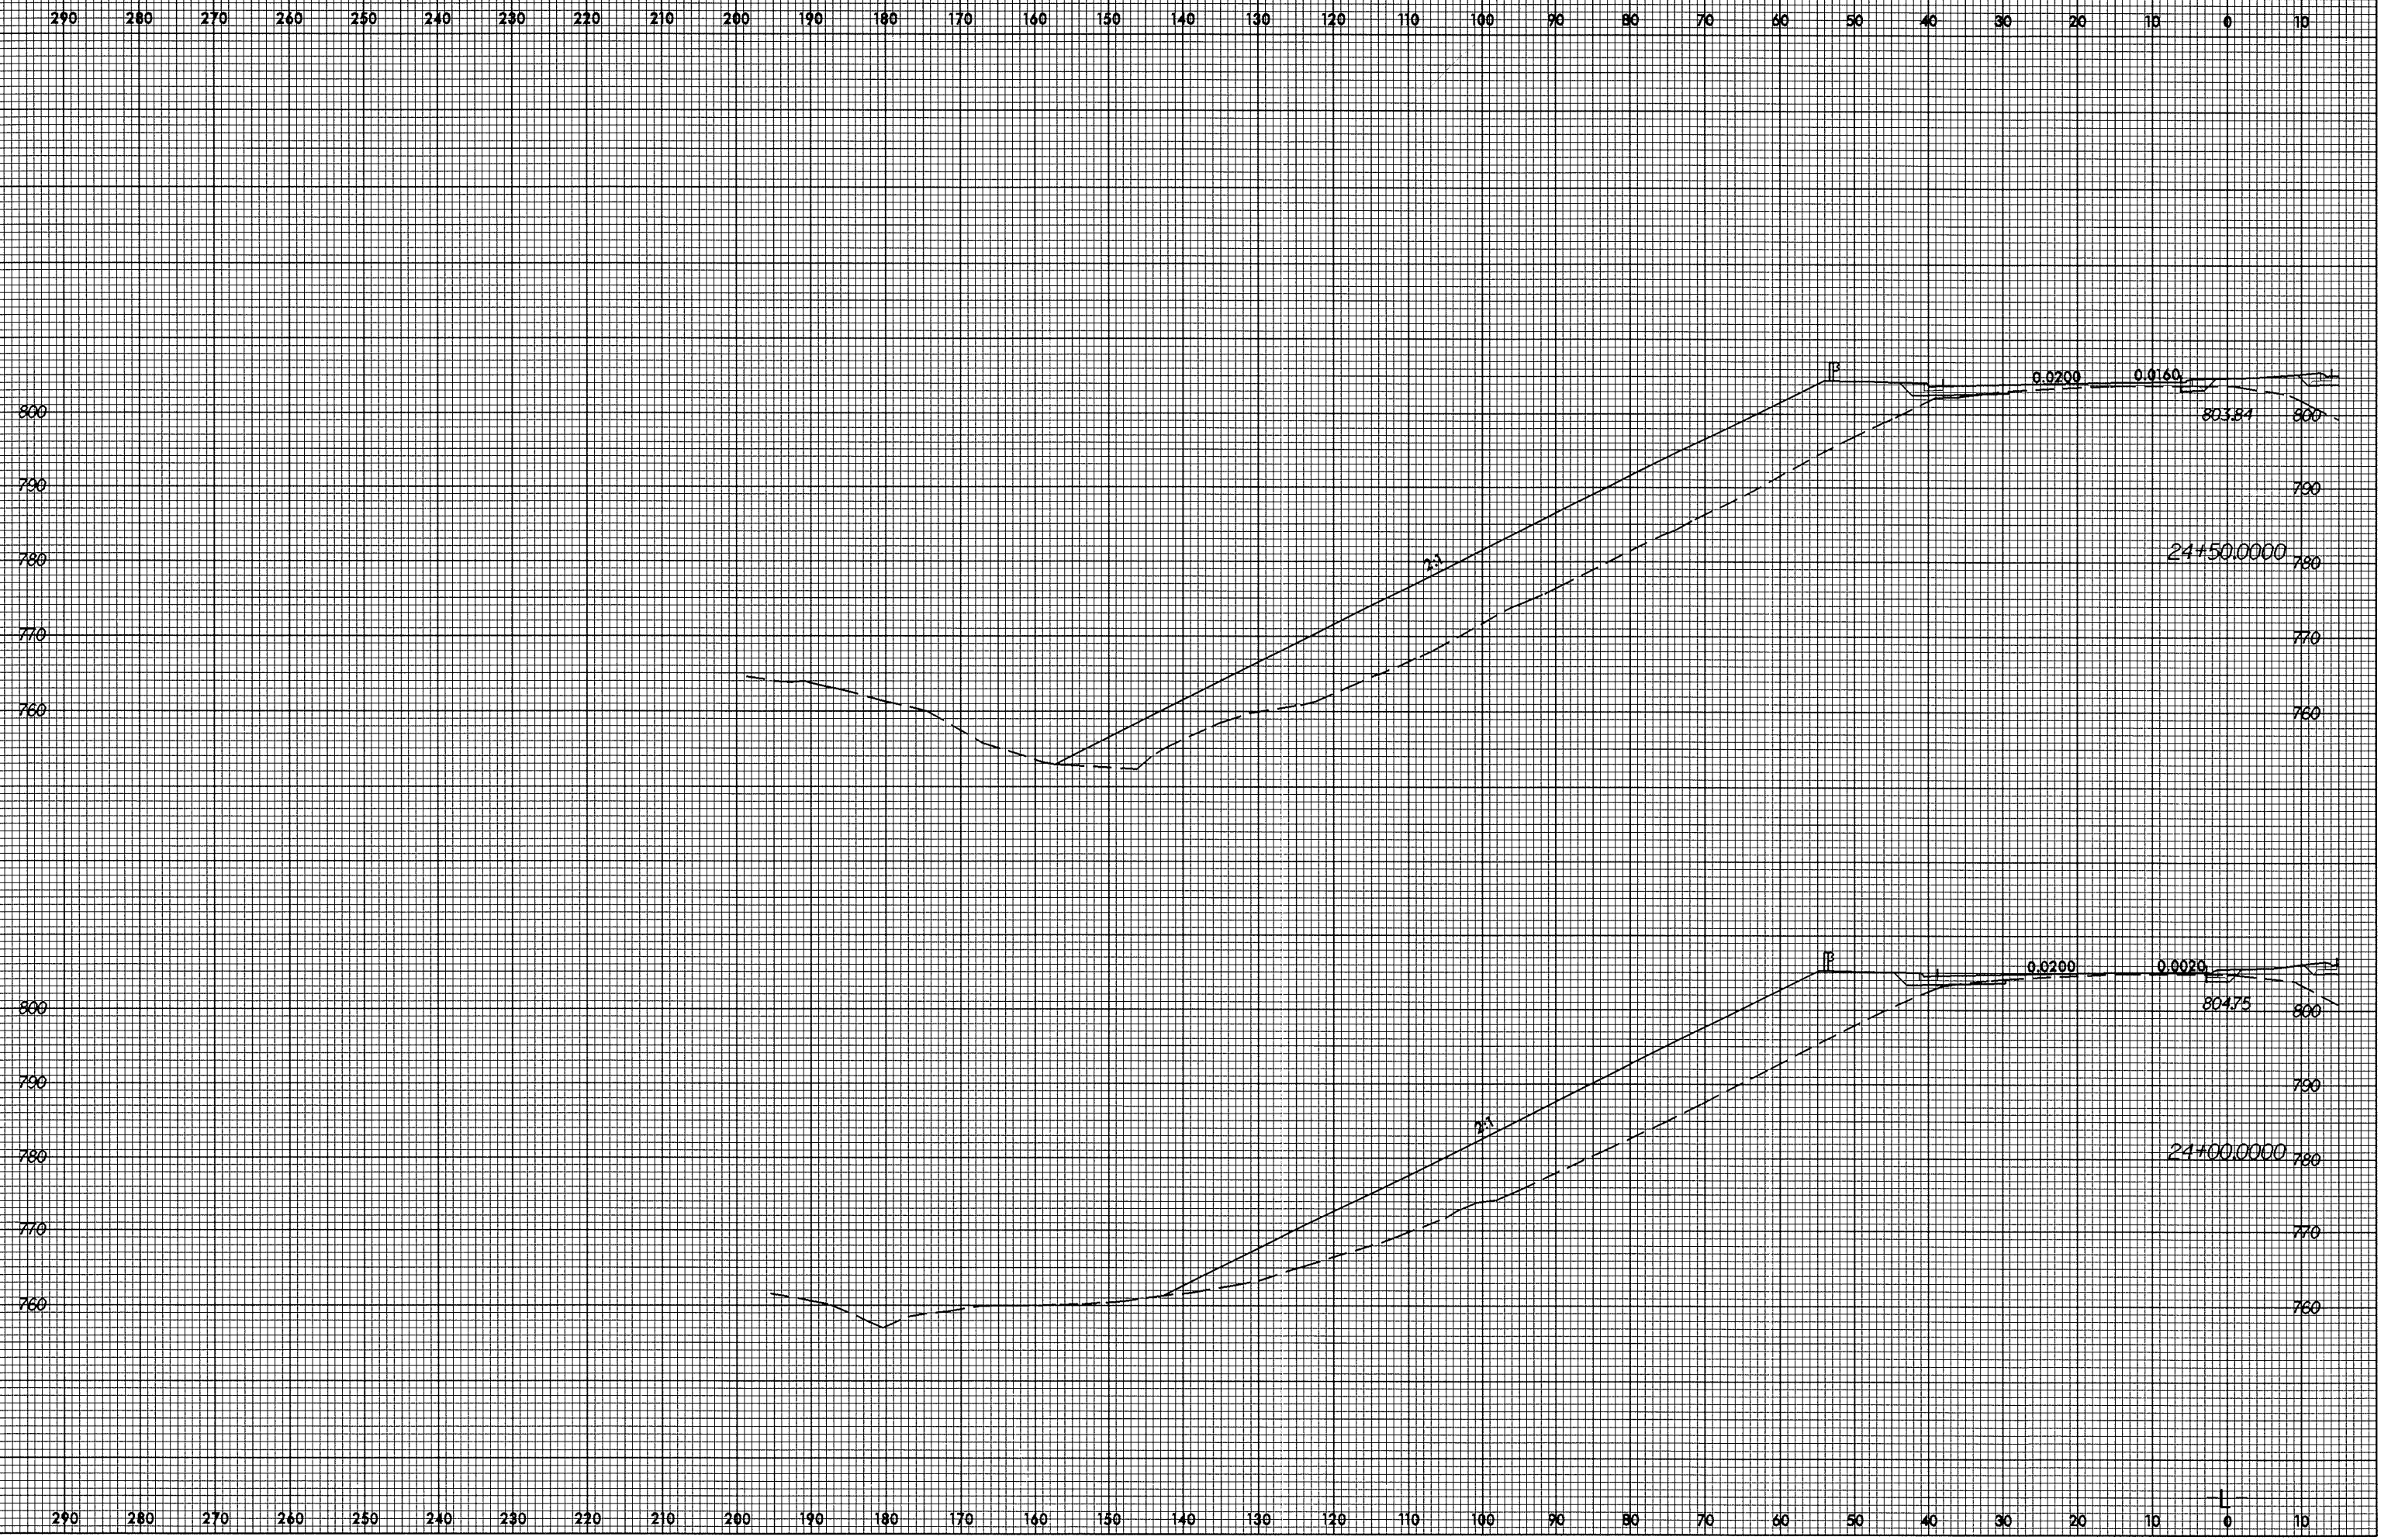

04-JAN-2005 13:35
 R:\XGC\3837\2\PL\JBC\other