


8/23/99

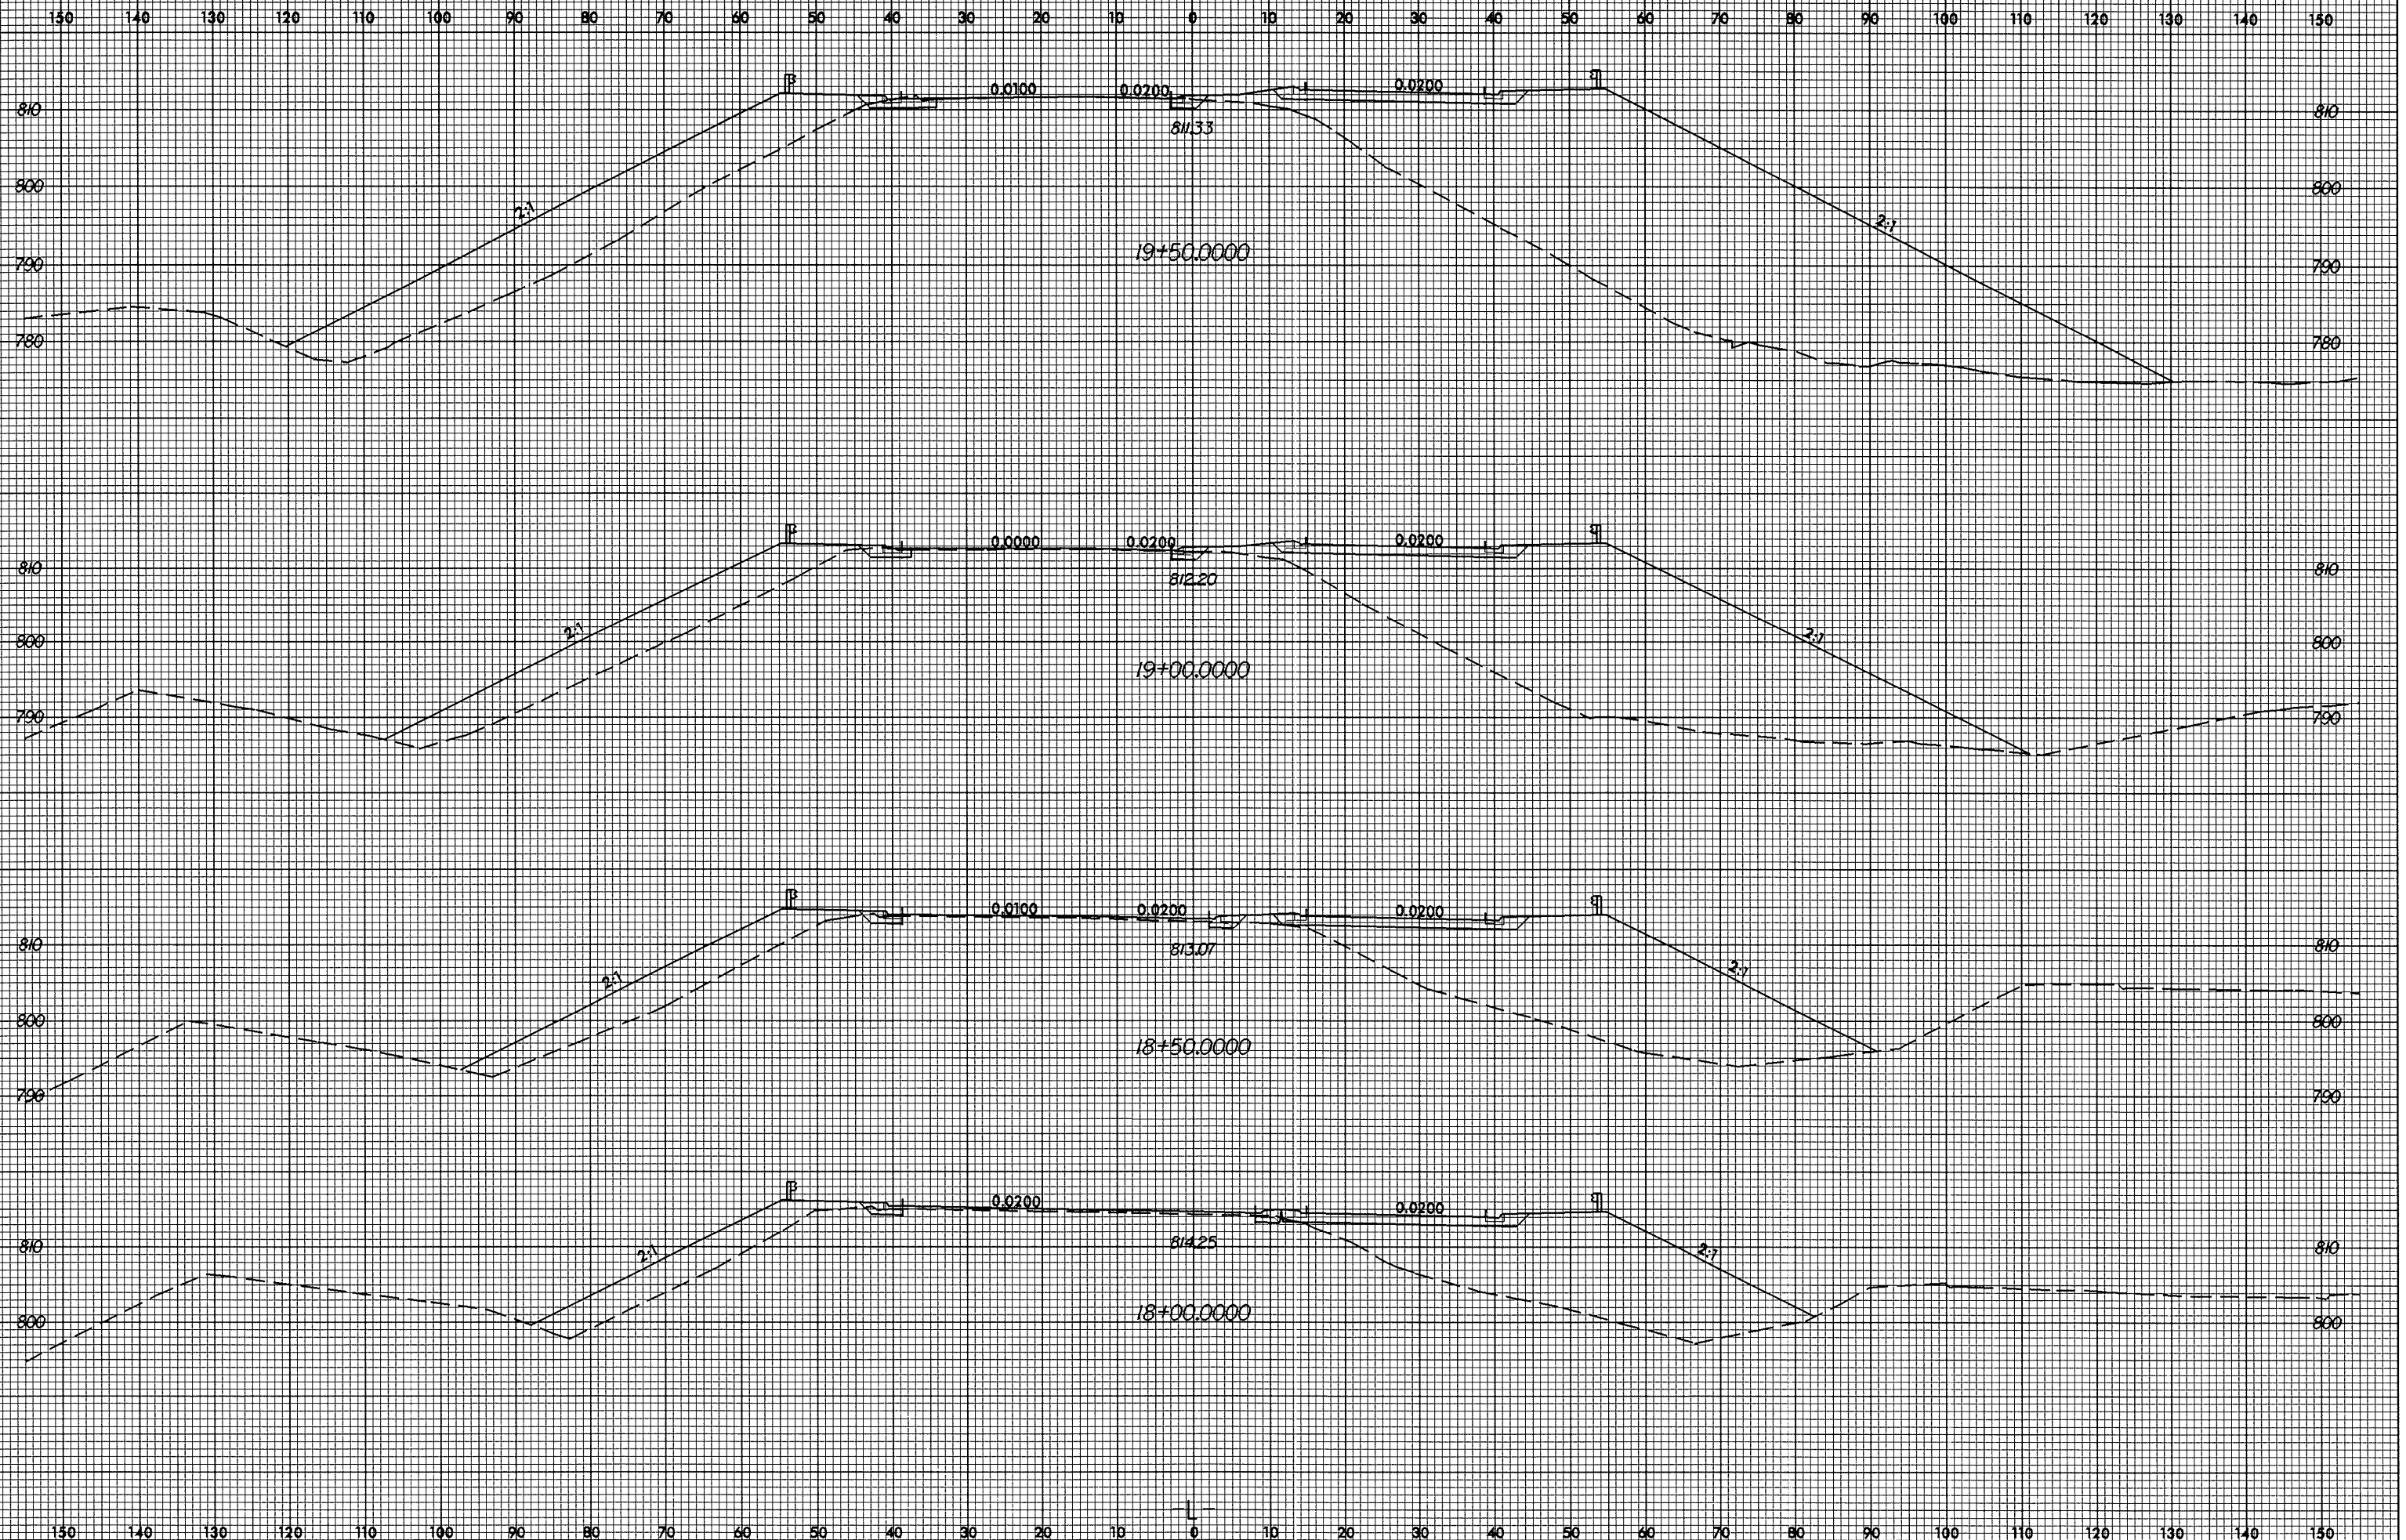

06-JAN-2005 08:37
F:\XSC\U3837\1\1\RD203021
JBC:mlr