



8/22/99

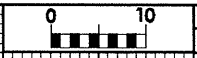

PROJ. REFERENCE NO. U-3837	SHEET NO. X-3
-------------------------------	------------------

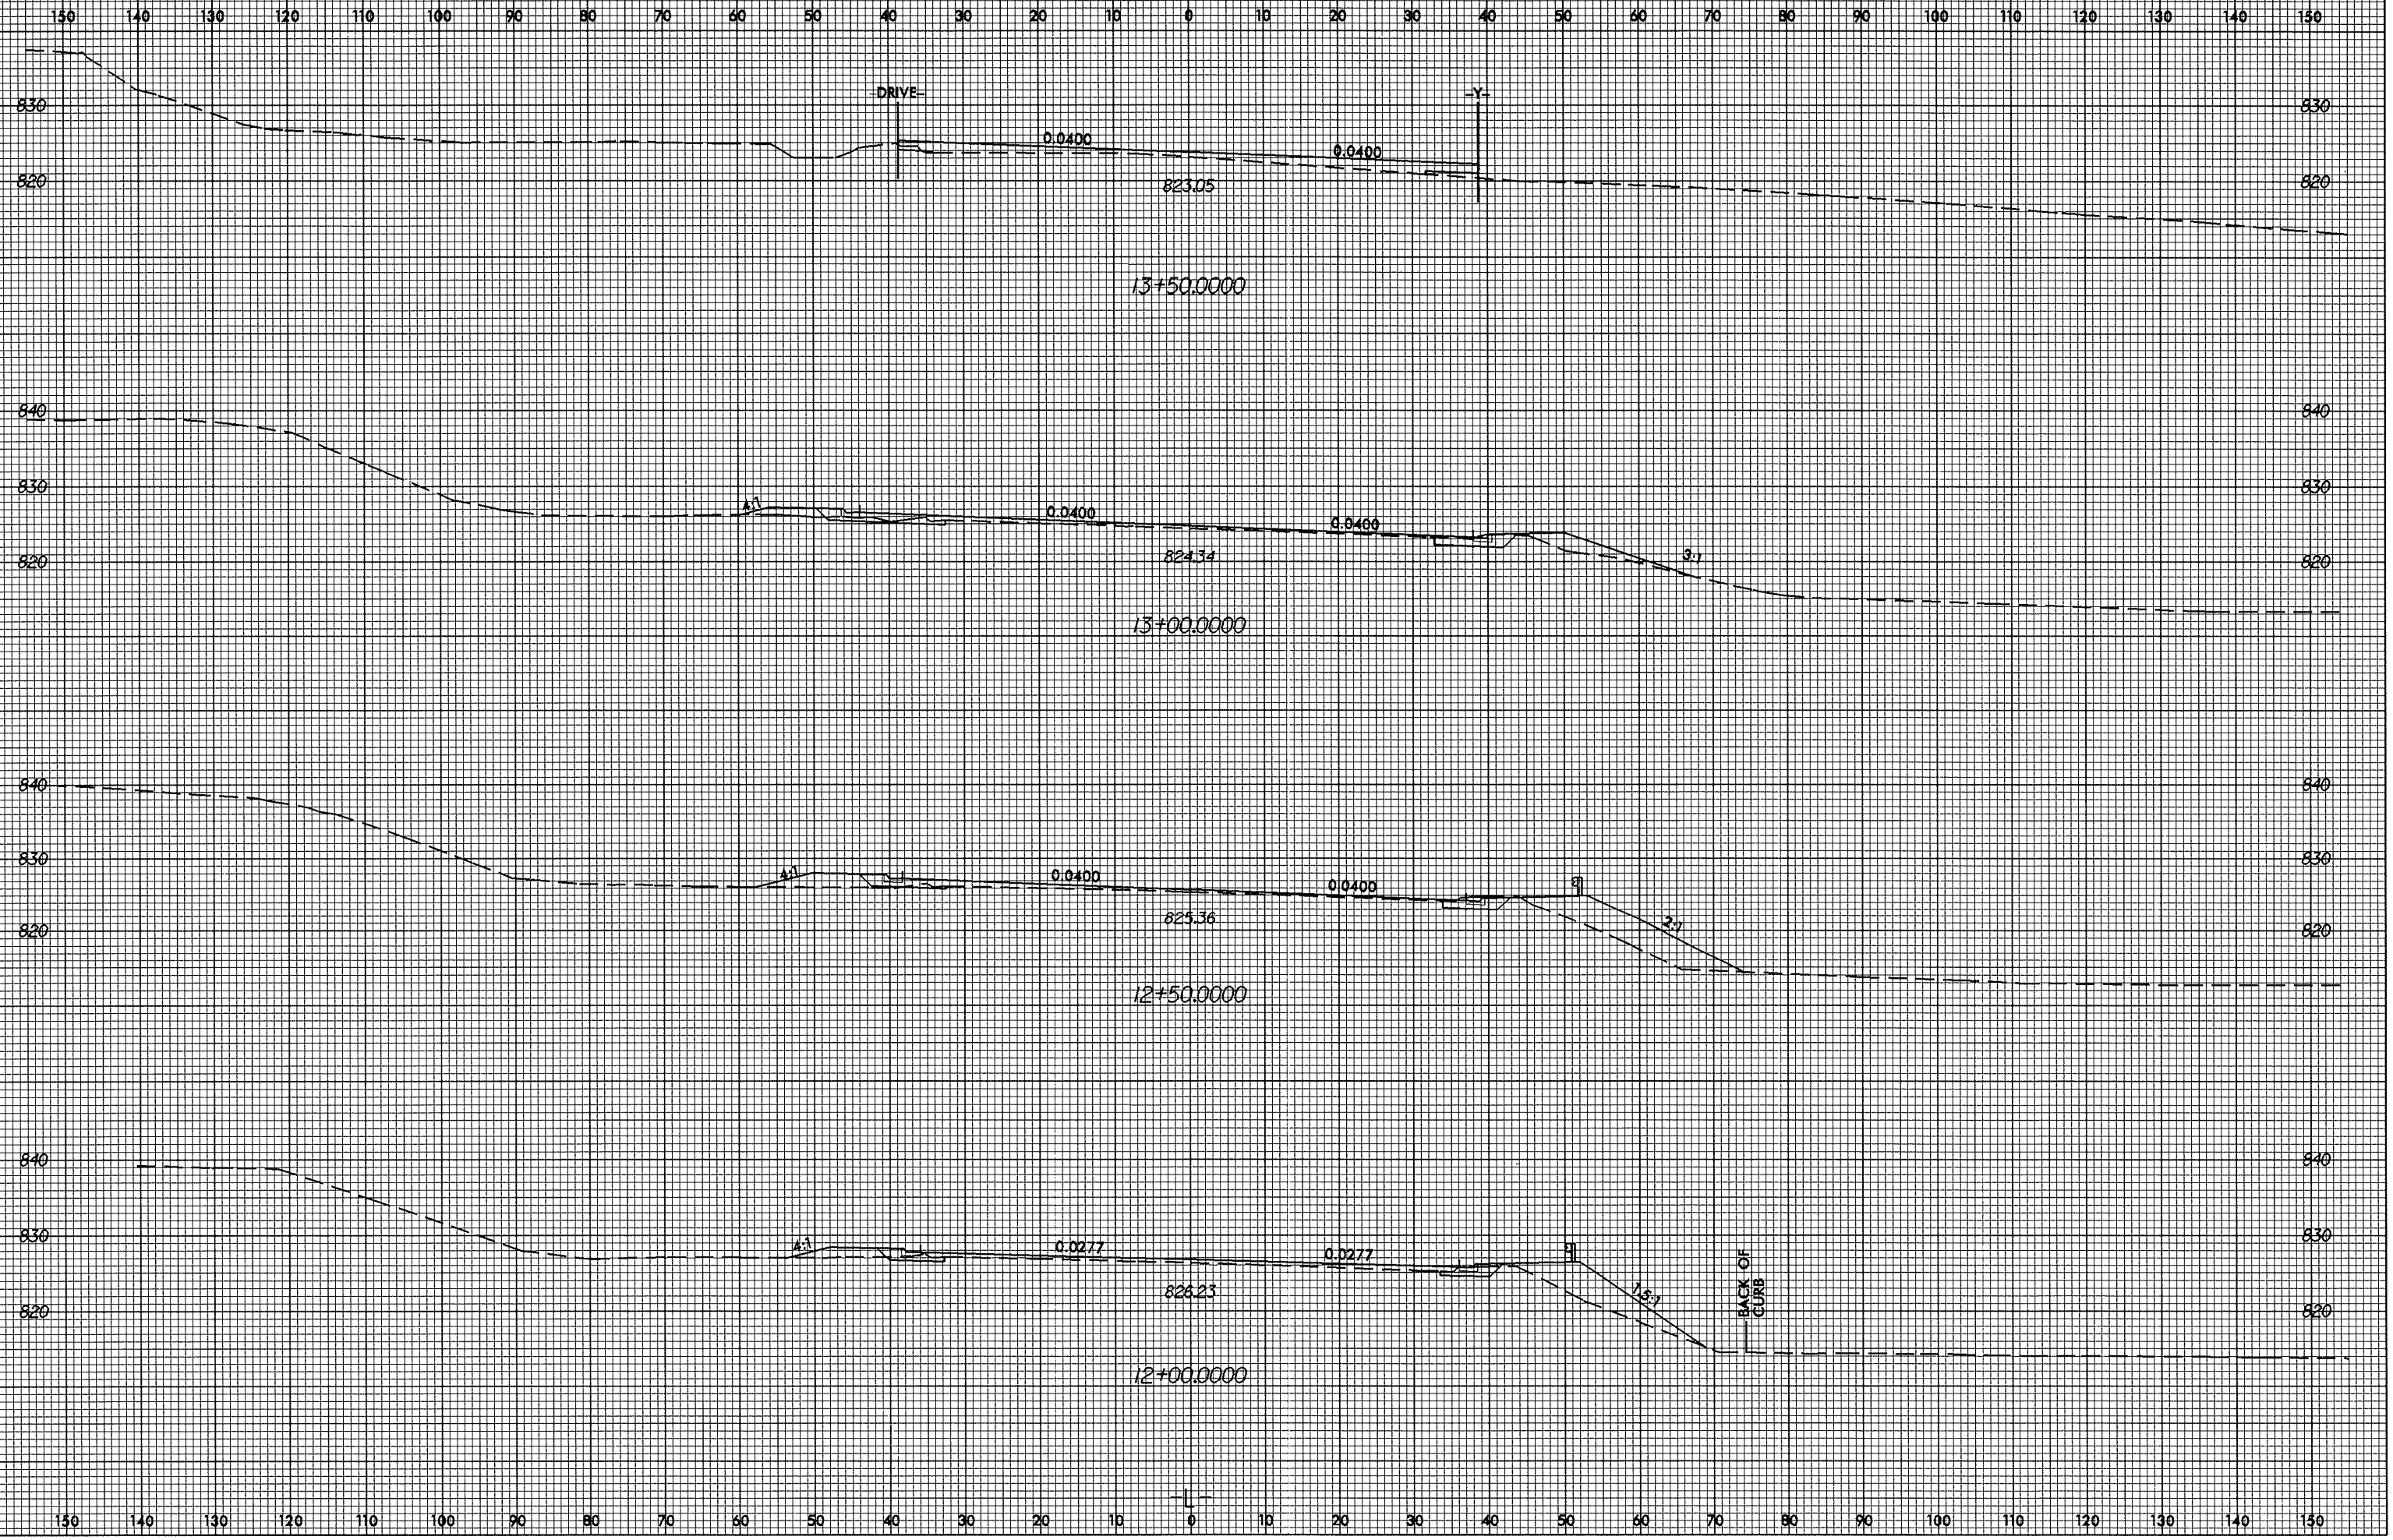

06-JAN-2005 08:35  
R:\SC\3837\1.rpt  
JBCauthor AT RD203021