


8/23/99

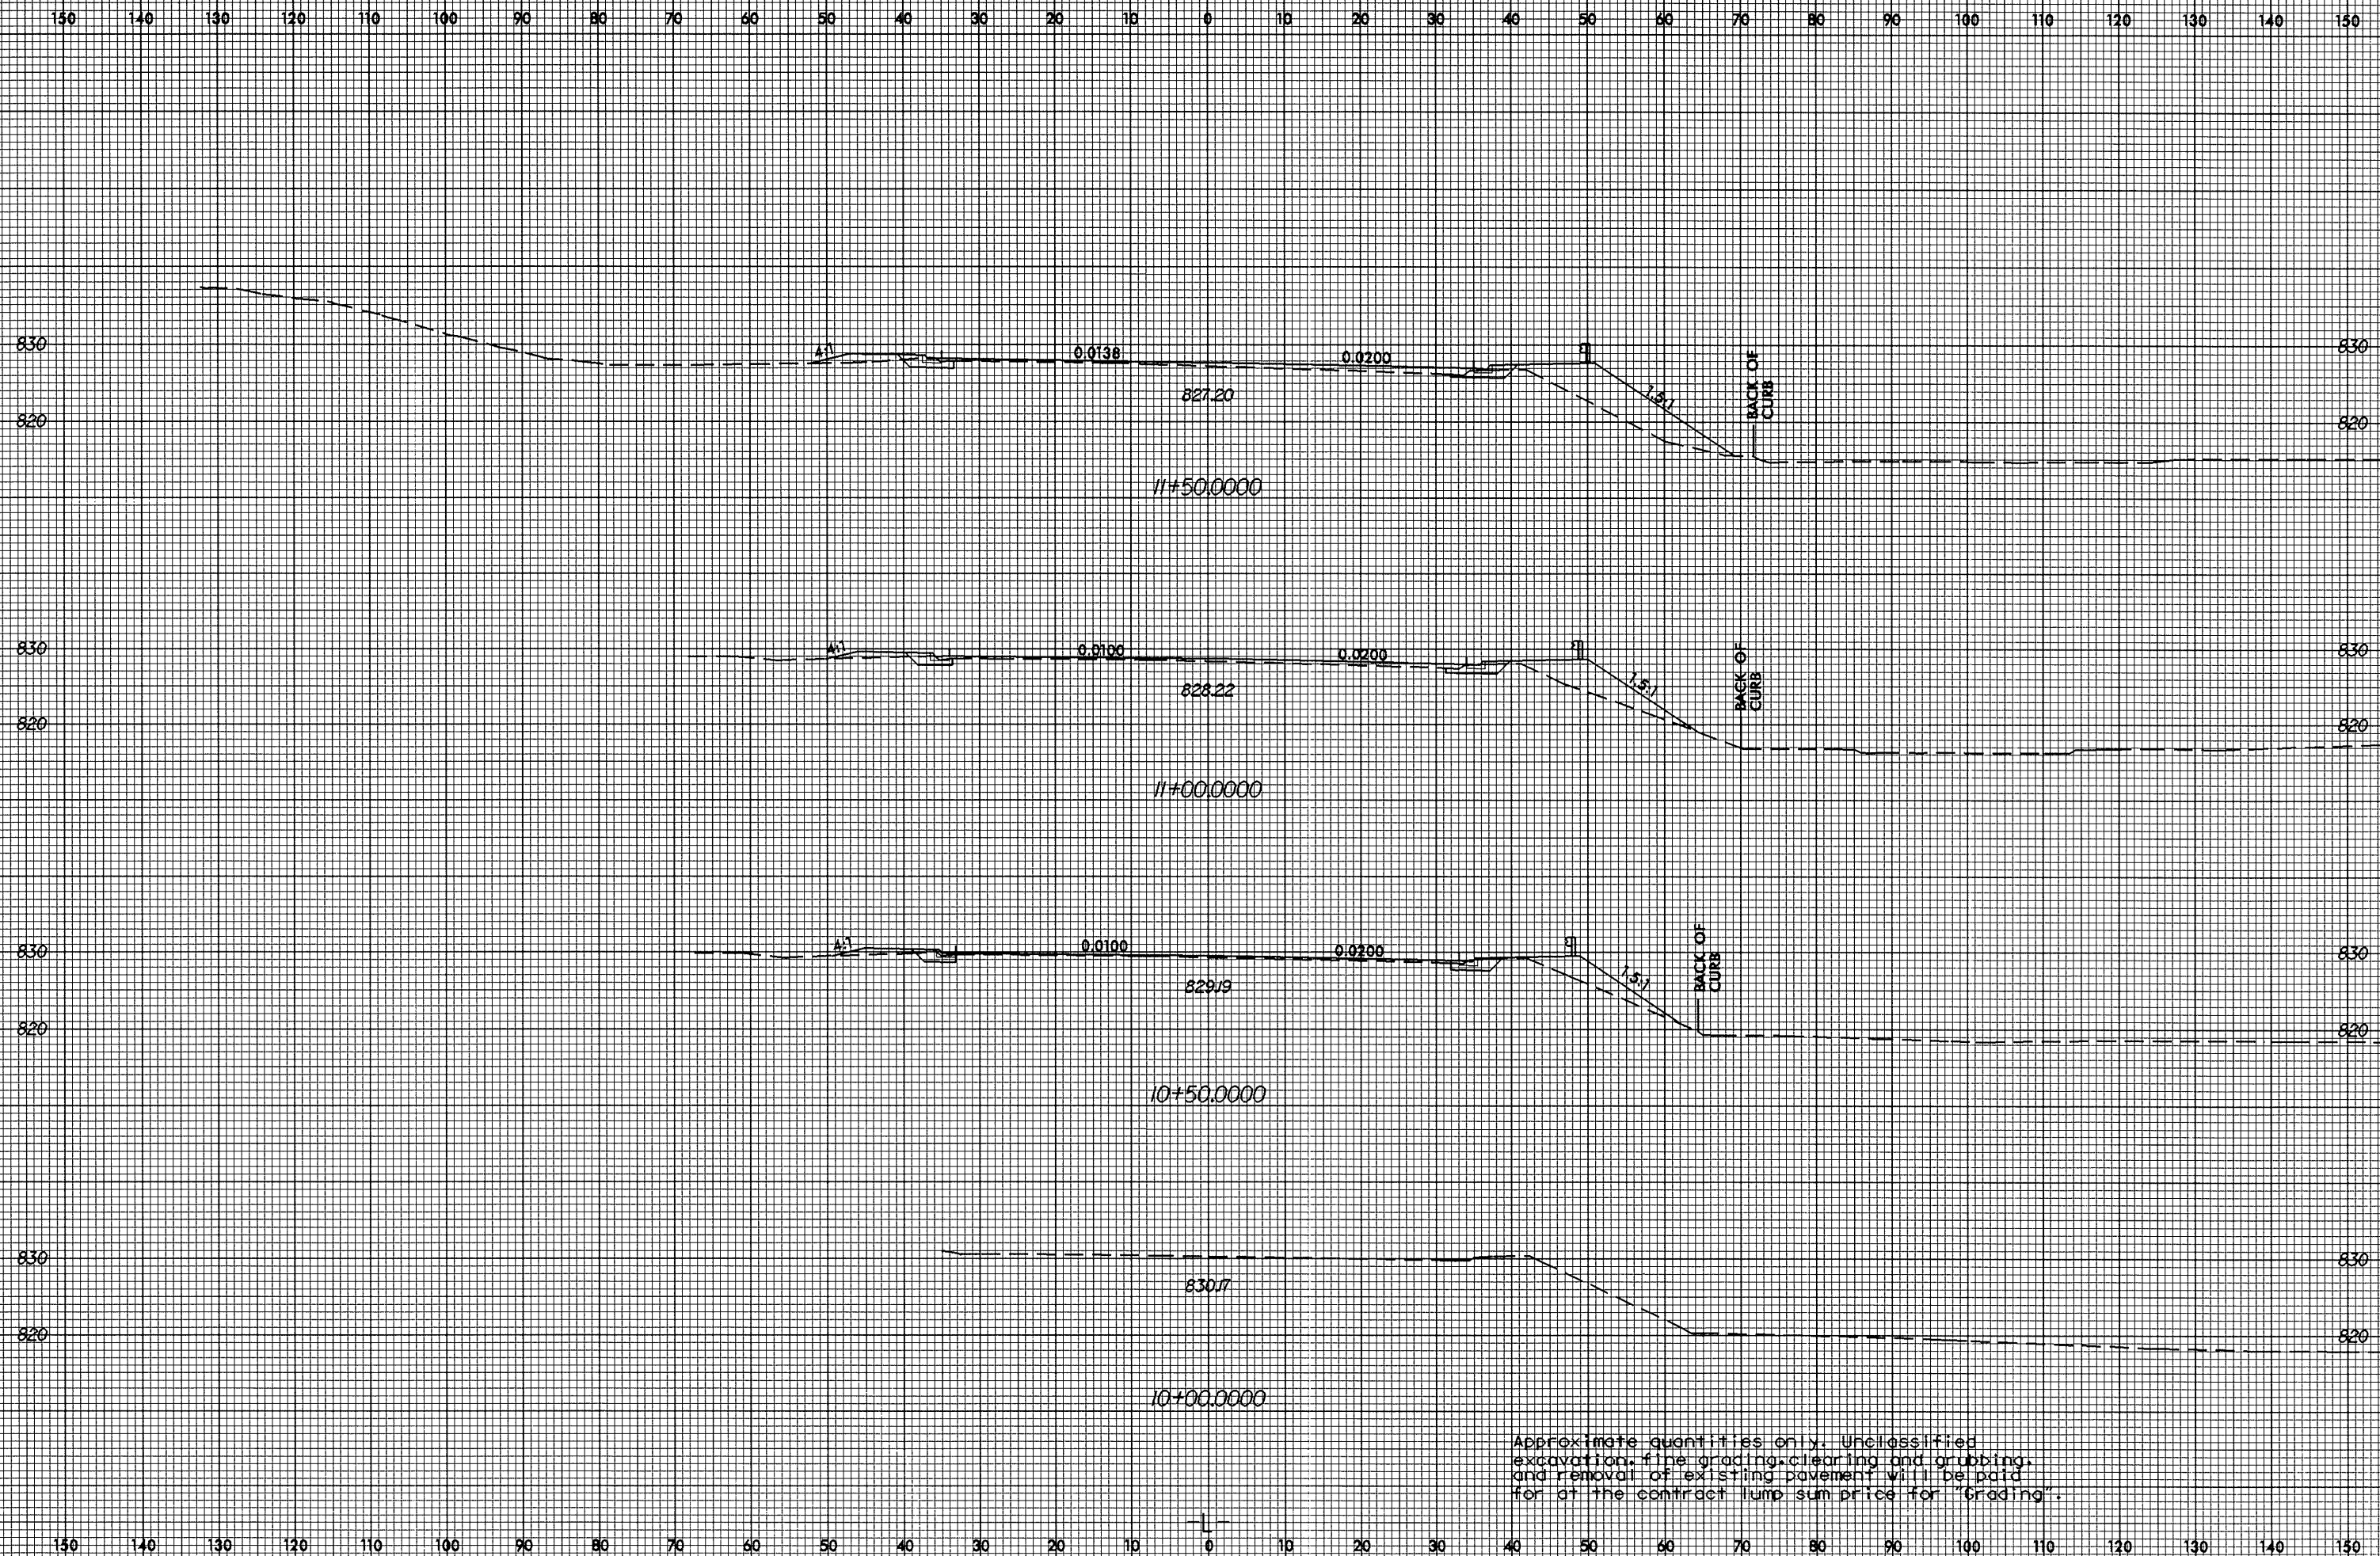

Approximate quantities only. Unclassified excavation, fine grading, clearing and grubbing, and removal of existing pavement will be paid for at the contract lump sum price for "Grading".

06-JAN-2005 08:35
 R:\XSC\U3837\ISP\RD203021
 JBCourthier