

**FOUNDATION LAYOUT**


(DIMENSIONS LOCATING PILES ARE SHOWN TO THE PILE CENTERLINE AT THE BOTTOM OF THE CAP)

PROJECT NO. B-1303  
NORTHAMPTON COUNTY  
 STATION: 18+81.00 -L-

SHEET 2 OF 3

STATE OF NORTH CAROLINA  
 DEPARTMENT OF TRANSPORTATION  
 RALEIGH

GENERAL DRAWING  
 FOR BRIDGE ON US 258  
 OVER ROANOKE RIVER OVERFLOW  
 BETWEEN SR 1107 AND SR 1108

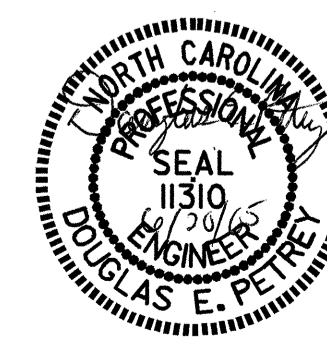

DRAWN BY : R. G. EMERSON DATE : 02/05  
 CHECKED BY : B. N. GRADY DATE : 03/05

14-JUN-2005 11:14  
 R:\STRUCT\B1303\B1303\remerson\Microstation\B1303.sd.gd.01.dgn  
 bng:grady

REVISIONS						SHEET NO.
NO.	BY:	DATE:	NO.	BY:	DATE:	S-2
1			3			TOTAL SHEETS
2			4			20