


UTILITIES BY OTHERS




NOTE:  
ALL PROPOSED UTILITY WORK  
SHOWN ON THIS SHEET WILL  
BE DONE BY OTHERS

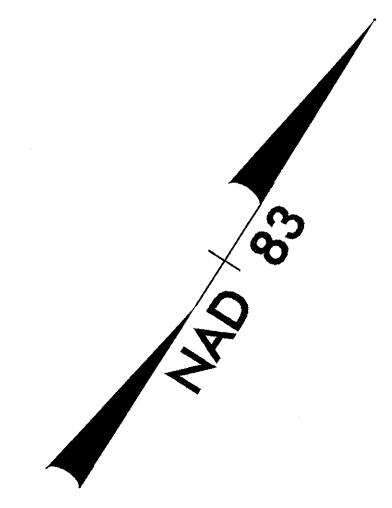

MICHAEL S. COOKE, et al  
DB 576 PG 896  
DB 390 PG 302

STA. 13+00.00 -L- BEGIN STATE PROJECT B-1303

STA. 24+44.63 -L- END STATE PROJECT B-1303

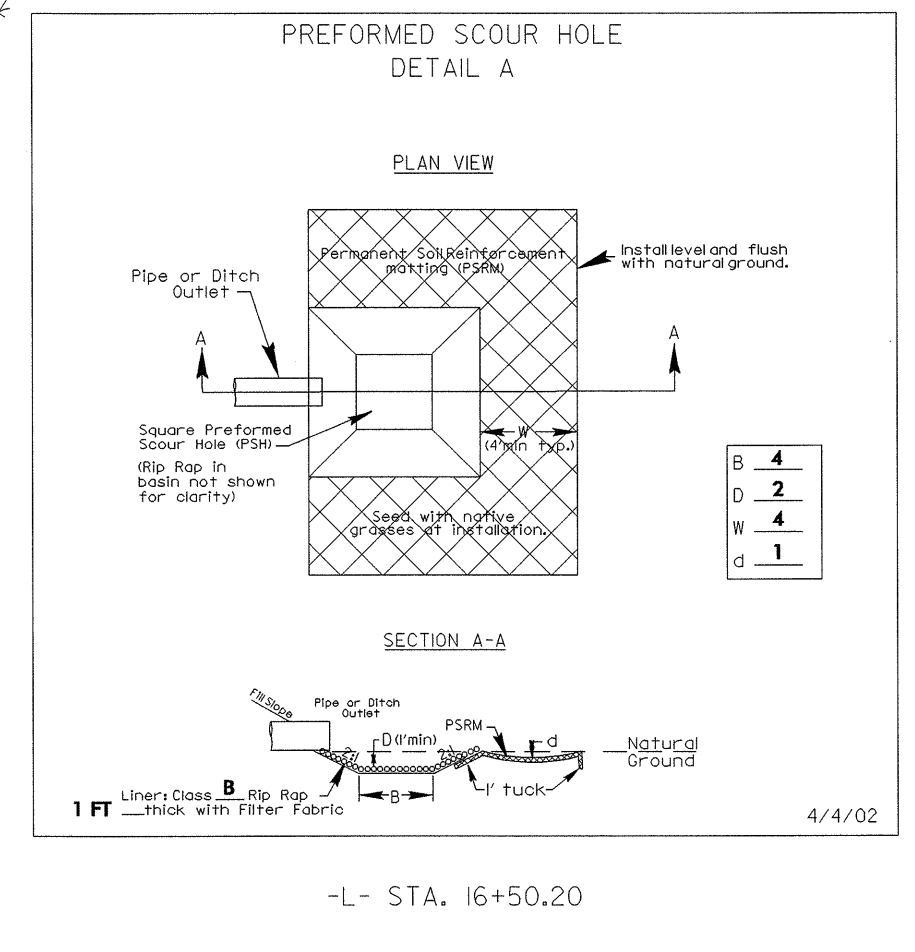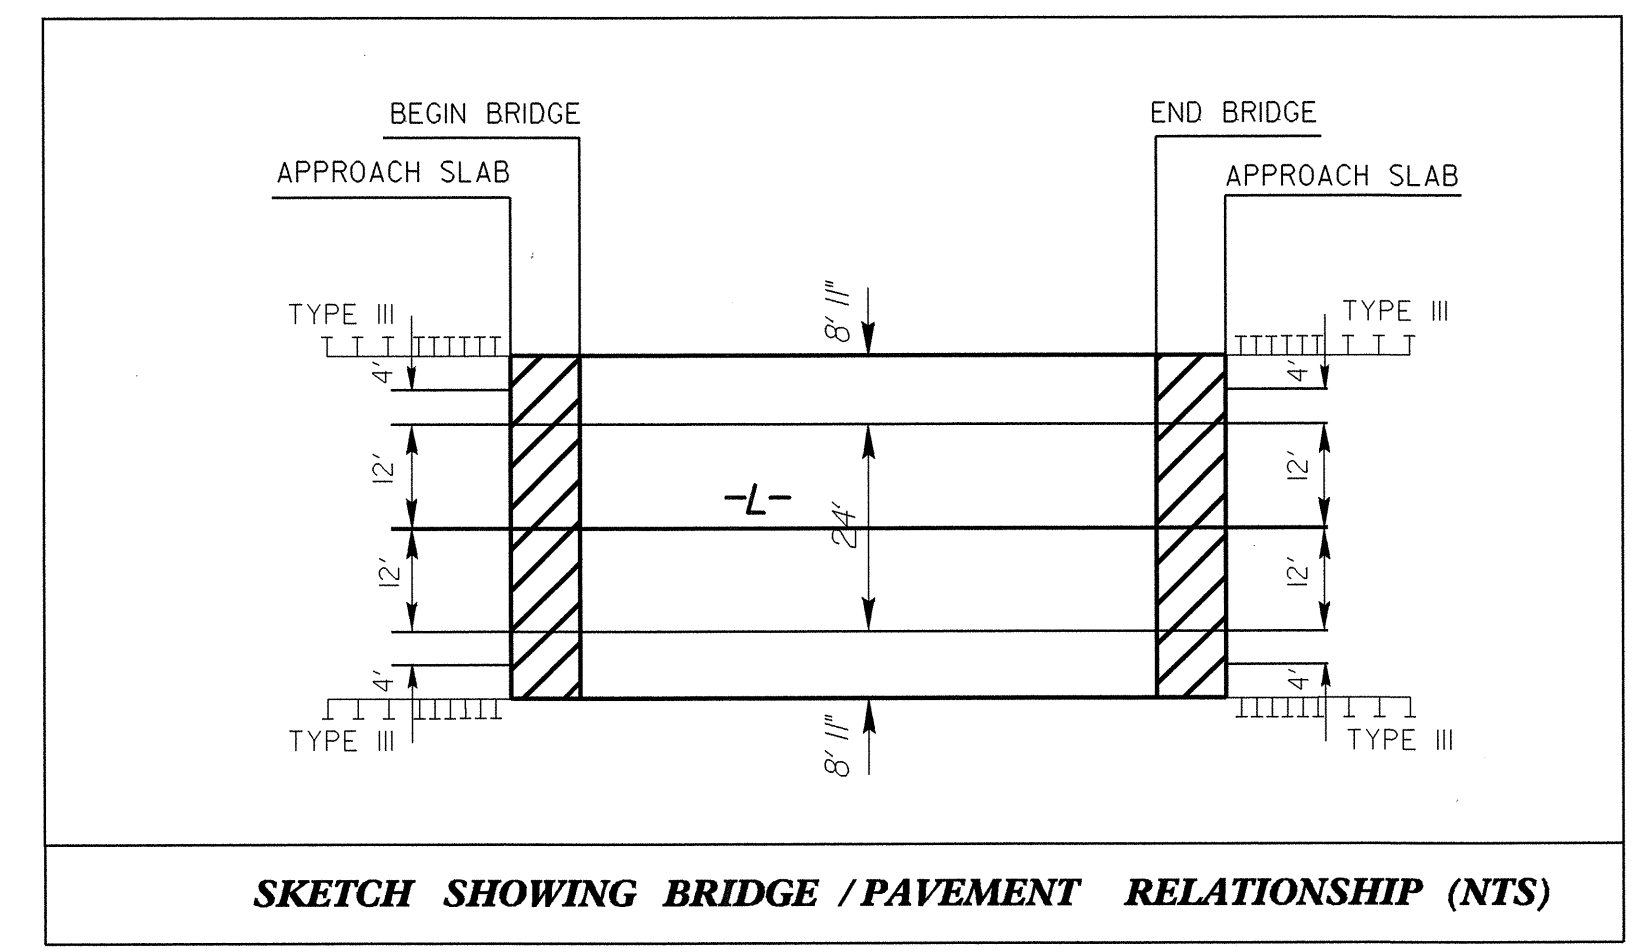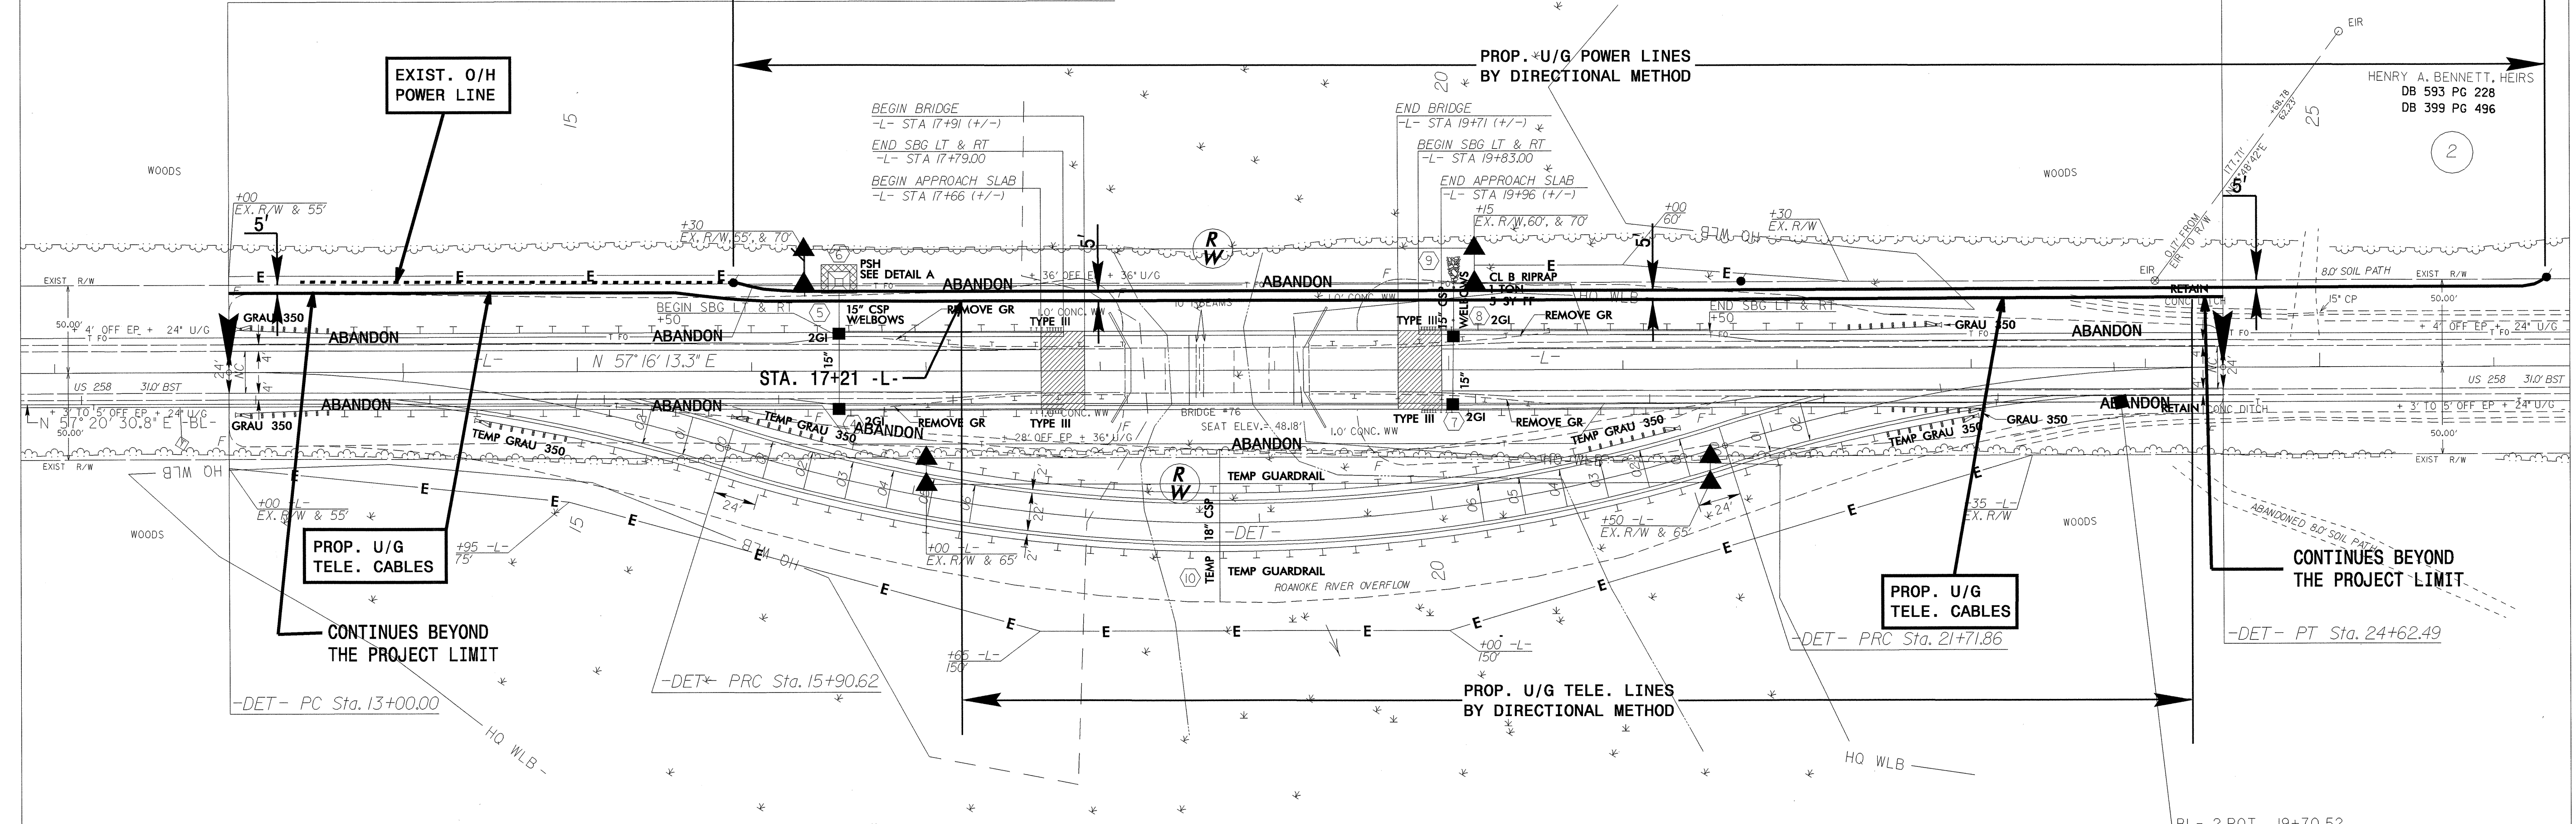

C.R. TURNER, et al  
DB 341 PG 288

**-DET-**

PI Sta 14+46.44	PI Sta 18+90.56	PI Sta 23+18.31
$\Delta = 17' 26' 09.6''$ (RT)	$\Delta = 34' 52' 19.2''$ (LT)	$\Delta = 17' 26' 09.6''$ (RT)
$D = 5' 59' 58.4''$	$D = 5' 59' 58.4''$	$D = 5' 59' 58.4''$
$L = 290.62'$	$L = 581.24'$	$L = 290.62'$
$T = 146.44'$	$T = 299.94'$	$T = 146.44'$
$R = 955.00'$	$R = 955.00'$	$R = 955.00'$
$SE = .02$	$SE = .06$	$SE = .02$
$RO = 48'$	$RO = 144'$	$RO = 48'$

SBG: SHOULDER BERM GUTTER  
PSH: PREFORMED SCOUR HOLE  
FOR -L- PROFILE SEE SHEET 5  
FOR -DET- PROFILE SEE SHEET 5

8/17/99  
05-MAY-2005 15:28  
R:\Utilities\Reg\Ut\_Proj\B1303\_04psh\_ut\_UO2.dgn  
kkm