


**FOUNDATION LAYOUT**

DIMENSIONS LOCATING PILES ARE SHOWN TO THE PILE CENTERLINE  
 BRACE PILES ARE BATTERED 3:12  
 ALL PILES ARE HP 12 X 53 STEEL PILES

PROJECT NO. B-4266  
RUTHERFORD COUNTY  
 STATION: 13+29.00 -L-

SHEET 2 OF 3

STATE OF NORTH CAROLINA  
 DEPARTMENT OF TRANSPORTATION  
 RALEIGH  
 GENERAL DRAWING FOR  
 BRIDGE OVER HILLS  
 CREEK ON SR 1991  
 BETWEEN SR 1931  
 AND SR 1962

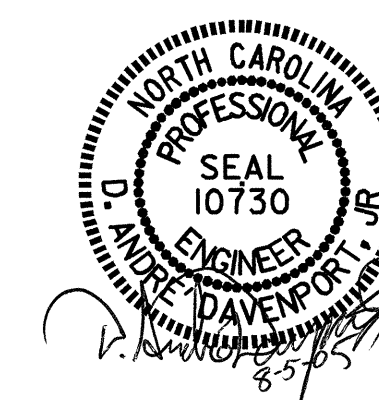

DRAWN BY : H. TOM BARBOUR DATE : 4-1-05  
 CHECKED BY : D.A. DAVENPORT DATE : 6-05

REVISIONS						SHEET NO.
NO.	BY:	DATE:	NO.	BY:	DATE:	S-2
1			3			TOTAL SHEETS
2			4			18