


Sign Number:
Type: D Ground
Quantity: 1

Design By: DME
Project ID: B-4266

Check By:
DIV: 13

STD #: N/A
Date: Mar 22, 2005

N. C. DEPARTMENT OF TRANSPORTATION
 DIVISION OF HIGHWAYS
 TRAFFIC ENGINEERING BRANCH
 SIGNING DEPARTMENT

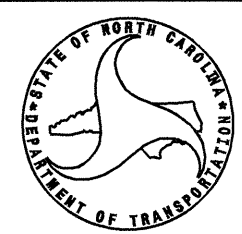

Sign Width: 4'-0" **Background Color: Fluorescent Orange**
Height: 2'-0" **Legend & Border Color: Black**
Total Area: 8.0 Sq.Ft.

Border Type: Recessed **Backing Material: 0.125 in. Aluminum**
Recess: 0.38" **0.079 in. Composite**
Width: 0.63"
Radii: 1.5"

- NOTES:**
1. Legend and border shall be direct applied non-reflective sheeting.
 2. Background shall be Type VII, VIII, or IX (prismatic) retroreflective sheeting.



Letter spacings are to start of next letter

															Series/Size								
															Text Length								
		H	I	G	H		S	H	O	A	L	S											C5
	5.3	3.8	1.7	3.8	2.7	4	3.8	3.8	3.7	4	3.3	2.7	5.3										37.4
		C	H	U	R	C	H		R	D													C5
	8.2	3.6	3.8	3.8	3.6	3.6	2.7	4	3.8	2.7	8.2												31.6

Spacing Factor is 1 unless specified otherwise

FILENAME: GS40_ENGL

APPROVED: <i>J.W. Woodard</i> DATE: 6/2/05	DETOUR			
	SCALE: NONE			
	DATE: 2005 MAY 9			
	DWG. BY: CSM			
	DESIGN BY: CSM			
REVIEWED BY: JWW	<table border="1"> <tr> <th>REVISIONS</th> </tr> <tr> <td> </td> </tr> <tr> <td> </td> </tr> </table>	REVISIONS		
REVISIONS				