


407-#5A1 @ 7" (TOP OF SLAB) (SPAN J THROUGH N)  
 409-#5A2 @ 7" (BOT. OF SLAB) (SPAN J THROUGH N)

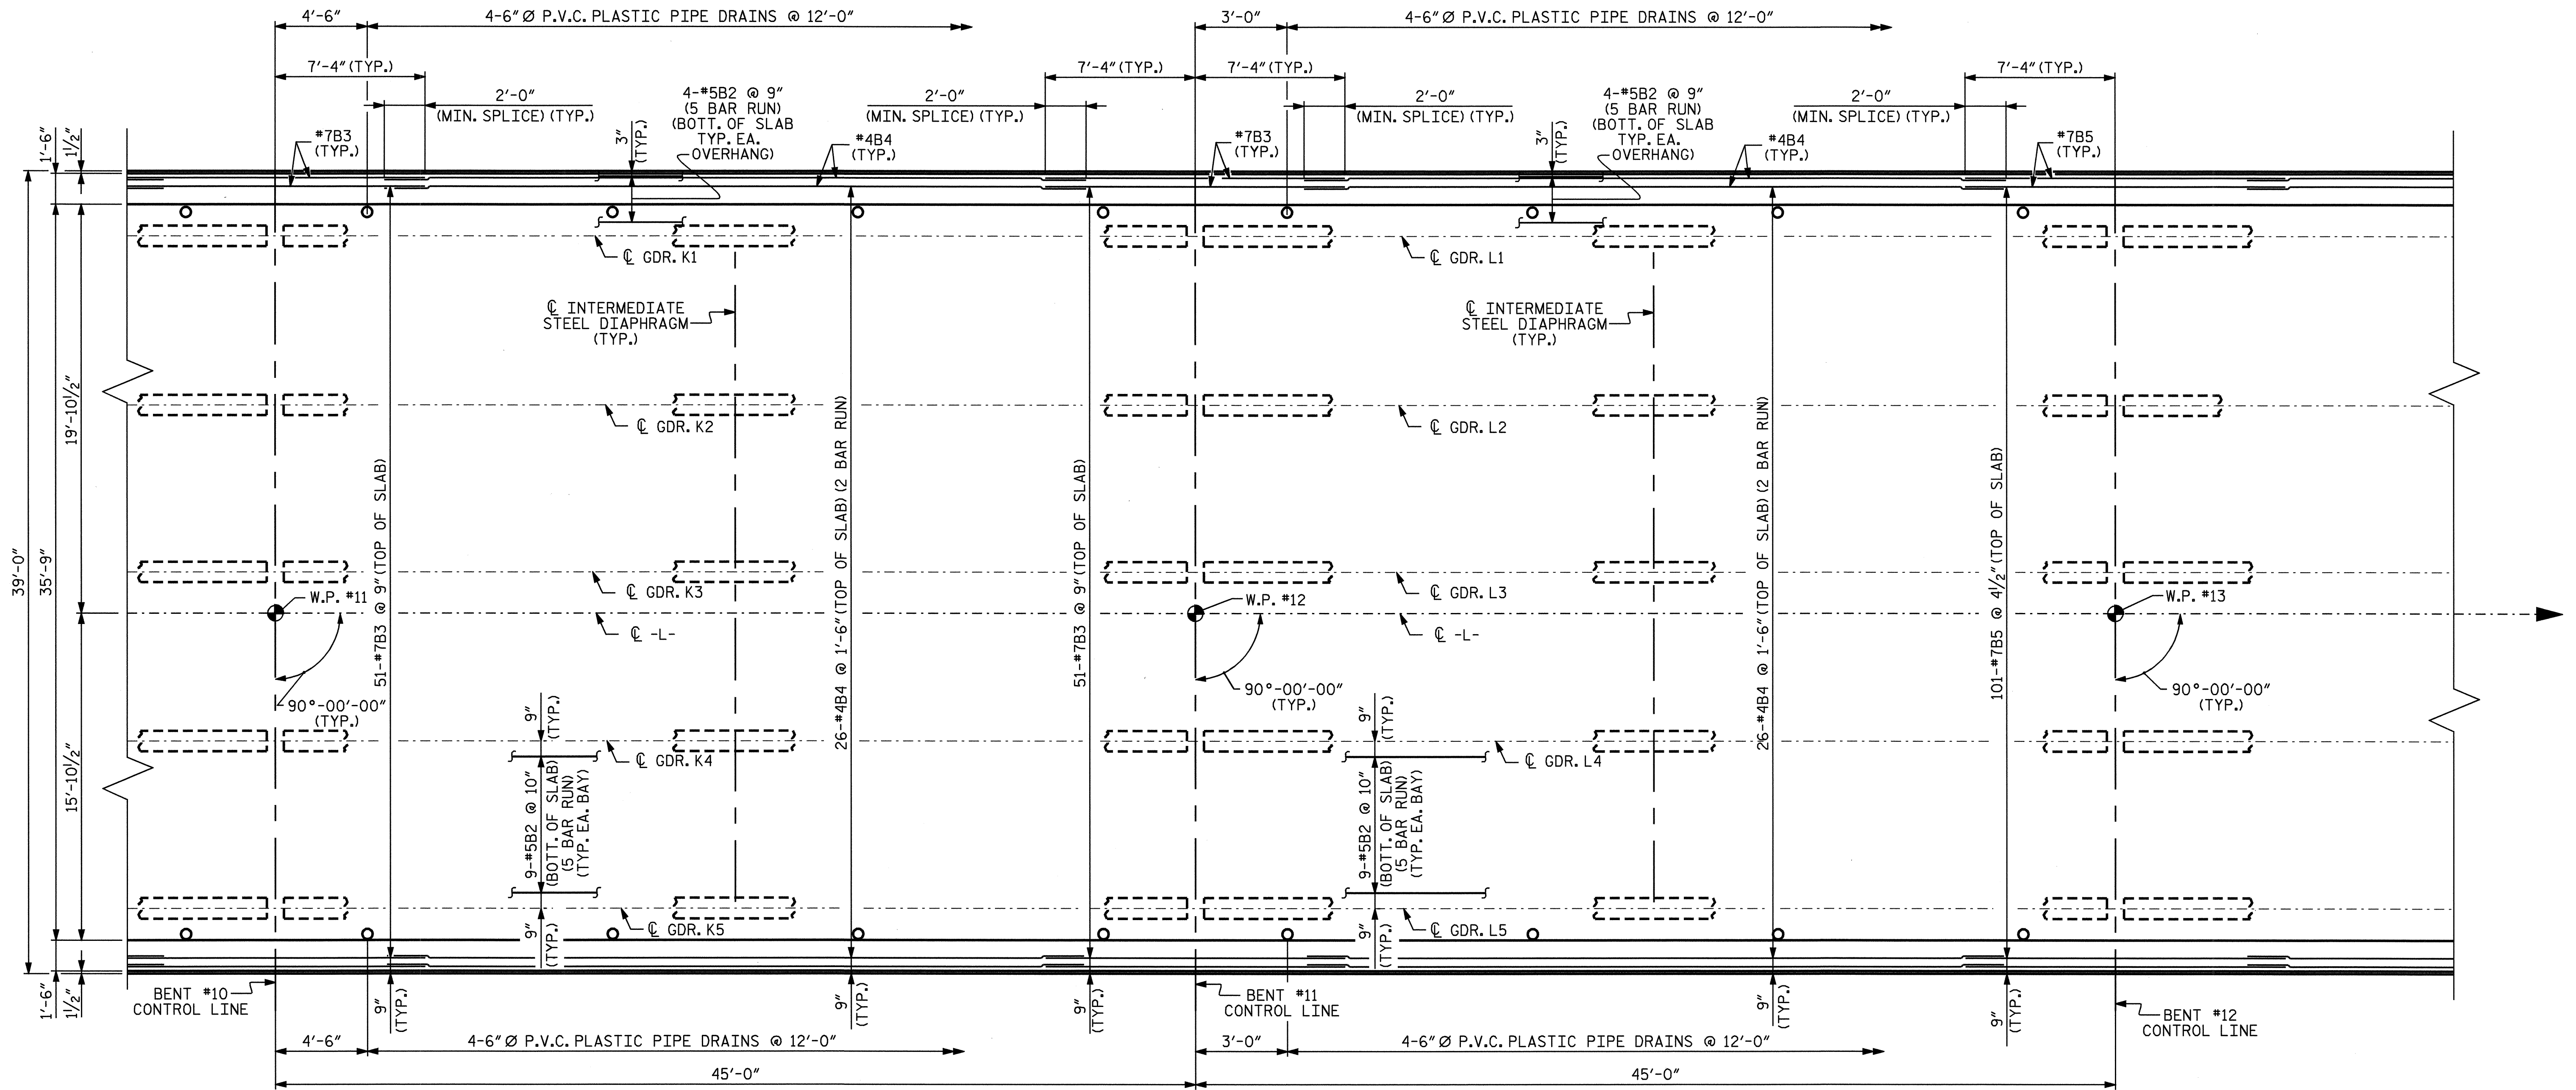

PLAN OF SPAN K


PLAN OF SPAN L

PROJECT NO. B-4009  
ANSON COUNTY  
 STATION: 38+66.50-L-

SHEET 6 OF 7

STATE OF NORTH CAROLINA  
 DEPARTMENT OF TRANSPORTATION  
 RALEIGH

SUPERSTRUCTURE  
 PLAN OF SPANS  
 K & L

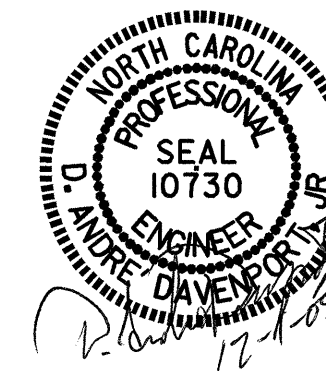

DRAWN BY: H. TOM BARBOUR DATE: 12-17-04  
 CHECKED BY: A. COLE DATE: 2-05

01-DEC-2005 10:00  
 R:\Structures\barbour\Microrstation\B-4009.ed.S\*.01.dgn  
 tbarbour

REVISIONS						SHEET NO. 5-16
NO.	BY:	DATE:	NO.	BY:	DATE:	
1			3			TOTAL SHEETS 64
2			4			