


407-#5A1 @ 7" (TOP OF SLAB) (SPAN A THROUGH SPAN E)  
 409-#5A2 @ 7" (BOT. OF SLAB) (SPAN A THROUGH SPAN E)

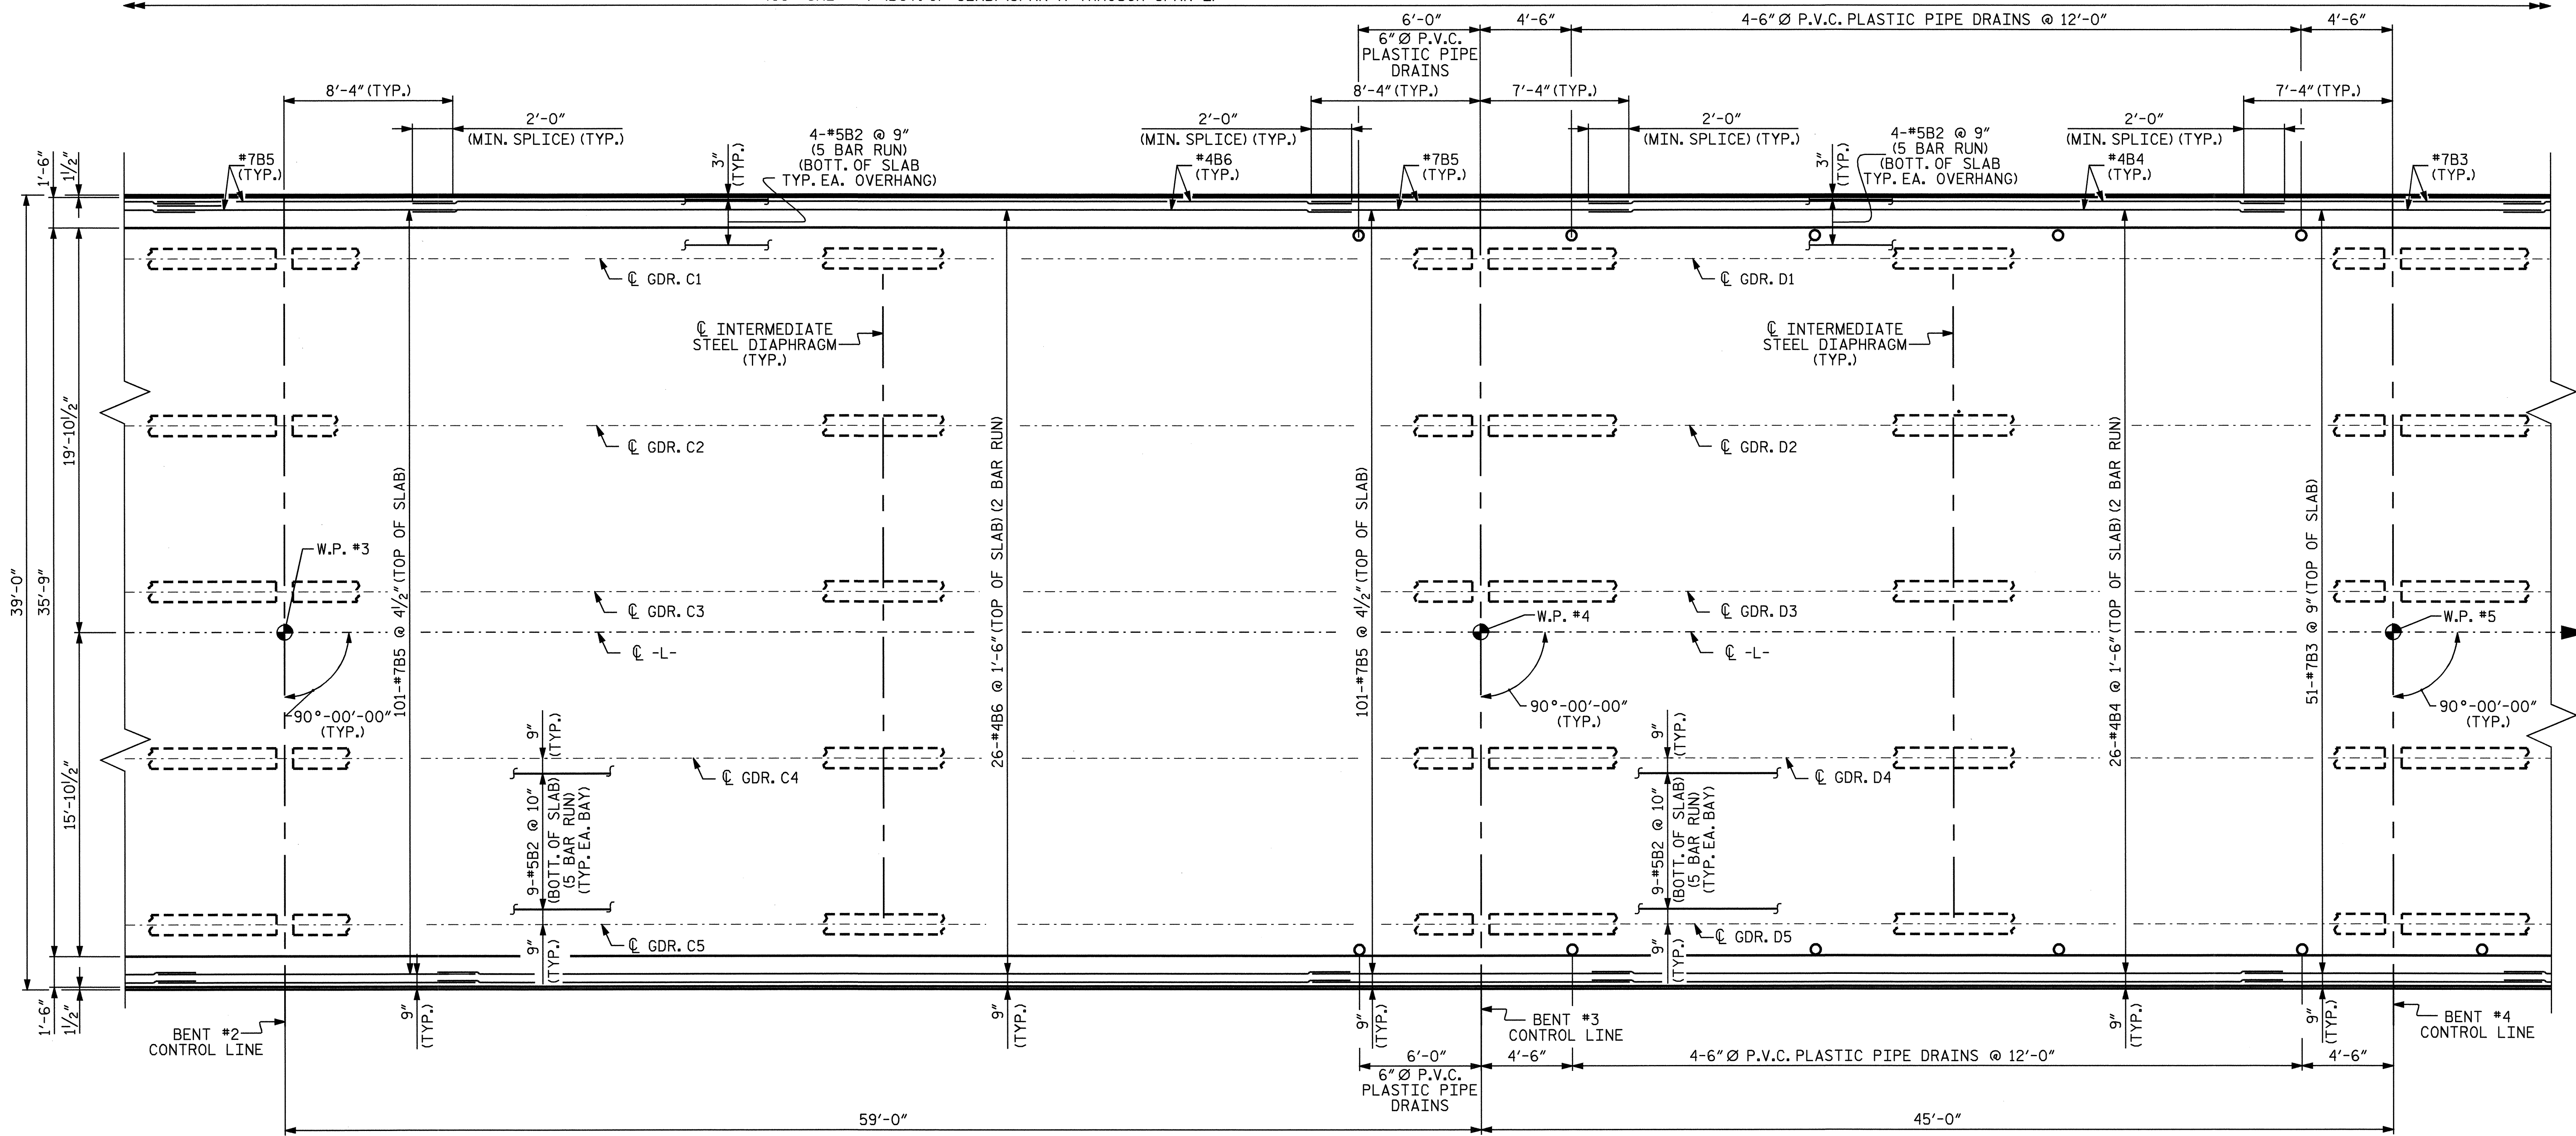

PLAN OF SPAN C


PLAN OF SPAN D

PROJECT NO. B-4009  
 ANSON COUNTY  
 STATION: 38+66.50-L-

SHEET 2 OF 7

STATE OF NORTH CAROLINA  
 DEPARTMENT OF TRANSPORTATION  
 RALEIGH

SUPERSTRUCTURE  
 PLAN OF SPANS  
 C & D

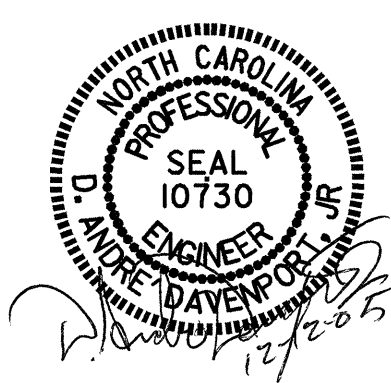

DRAWN BY: H. TOM BARBOUR DATE: 12-17-04  
 CHECKED BY: A. COLE DATE: 2-05

REVISIONS						SHEET NO.	
NO.	BY:	DATE:	NO.	BY:	DATE:	S-12	
1			3			TOTAL SHEETS	
2			4			64	