


MATCH LINE D-D SHEET 5 OF 8
 MATCH LINE D-D SHEET 6 OF 8

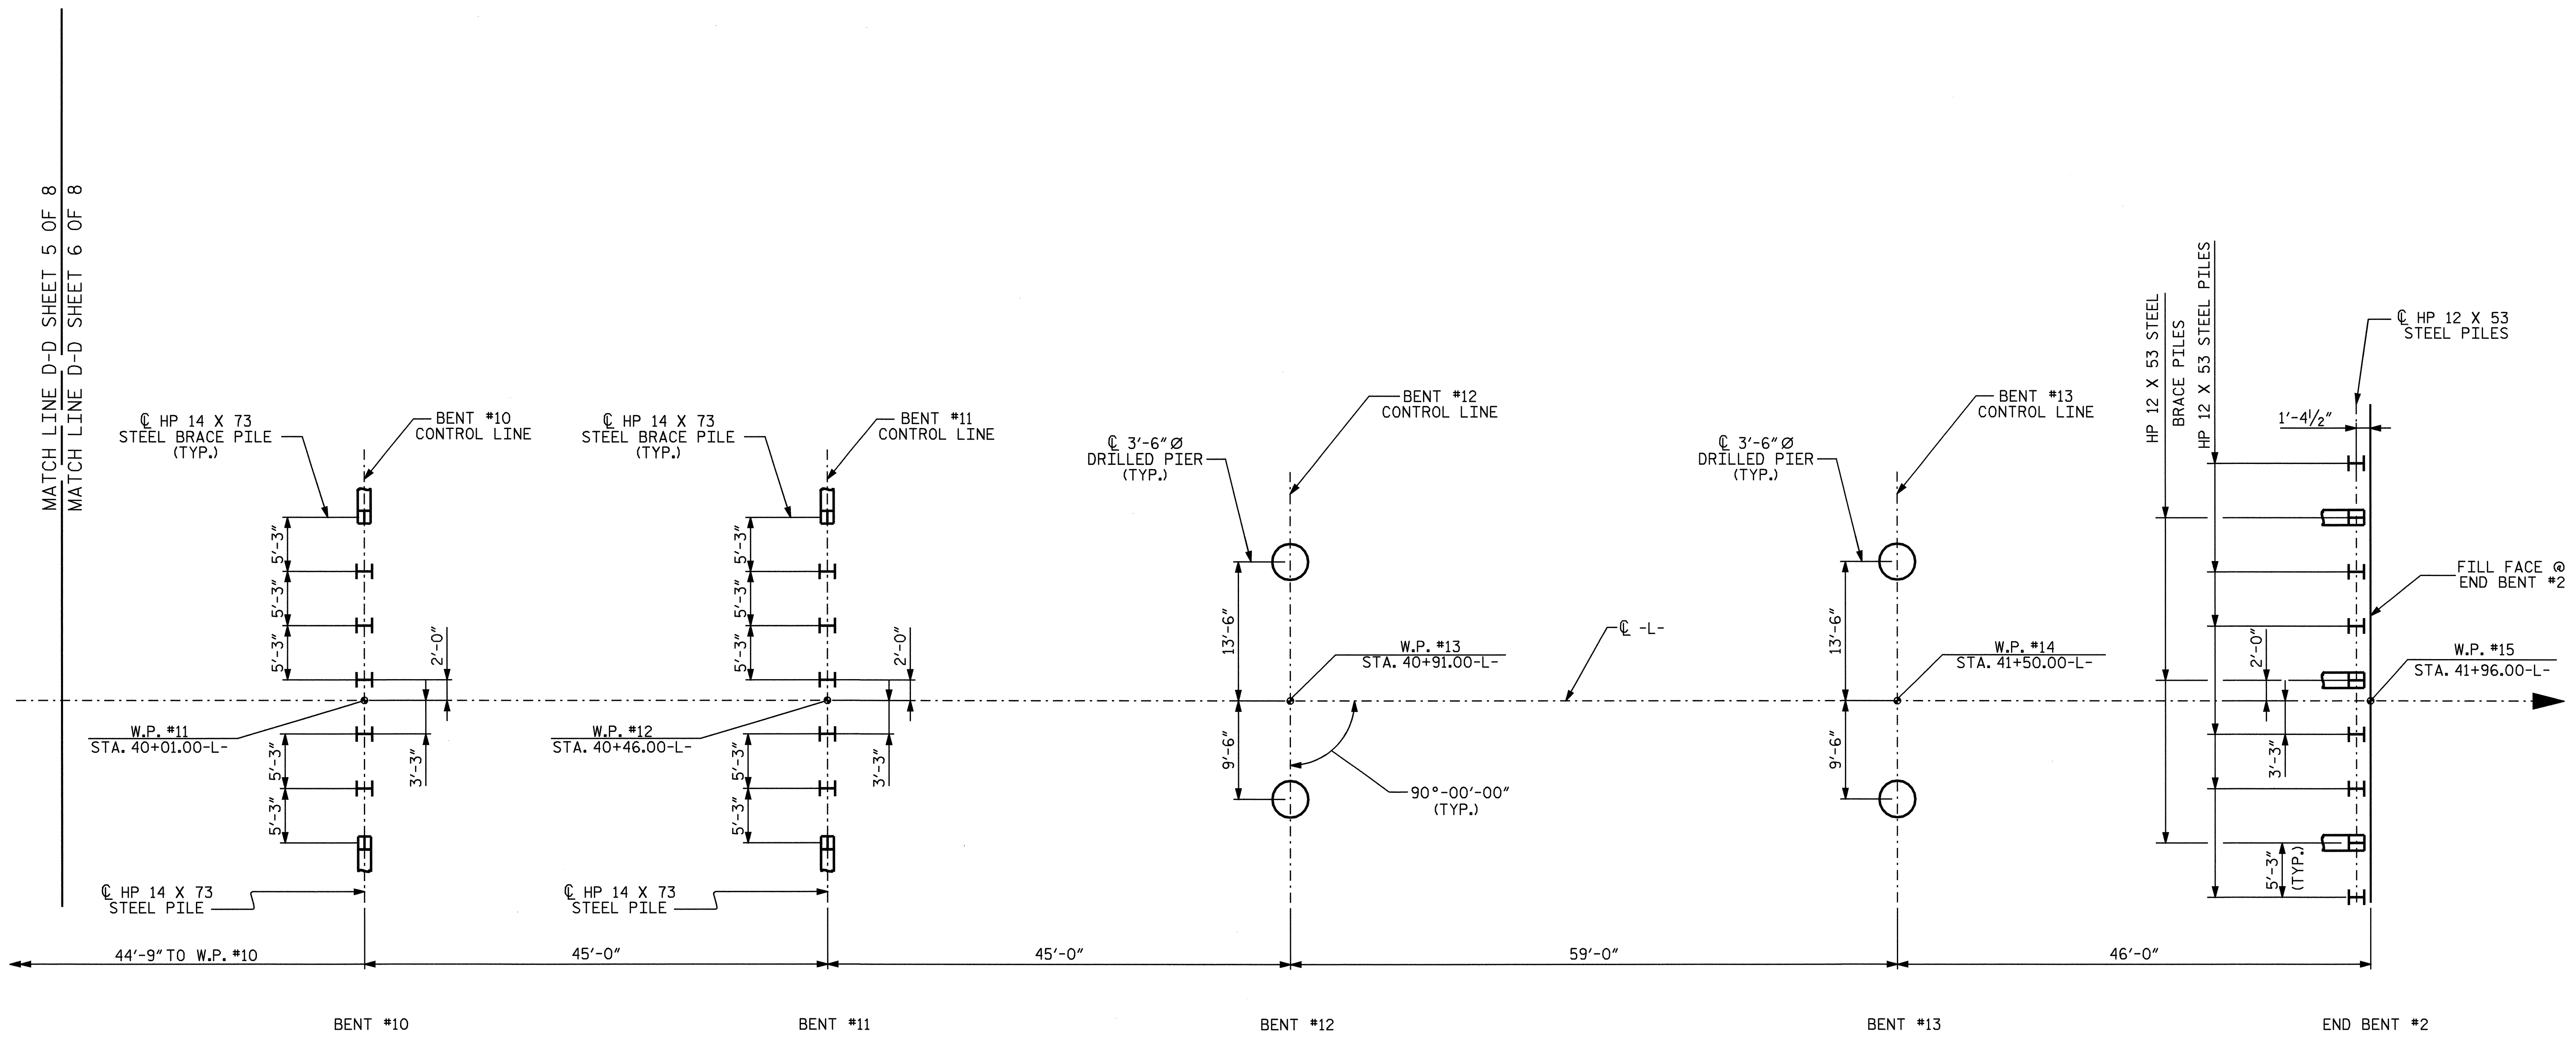

FOUNDATION LAYOUT PLAN

DIMENSIONS LOCATING PILES ARE SHOWN TO THE PILE CENTERLINE
 BRACE PILES AT END BENT ARE BATTERED 3 : 12
 BRACE PILES AT BENTS ARE BATTERED 1 1/2 : 12

PROJECT NO. B-4009
ANSON COUNTY
 STATION: 38+66.50 -L-

SHEET 6 OF 8

STATE OF NORTH CAROLINA
 DEPARTMENT OF TRANSPORTATION
 RALEIGH
 GENERAL DRAWING
 FOR BRIDGE OVER
 BROWN CREEK ON US 74
 BETWEEN POLKTON AND
 WADESBORO



DRAWN BY : A. A. COLE DATE : 8-05
 CHECKED BY : D. A. DAVENPORT DATE : 8-05

REVISIONS						SHEET NO.
NO.	BY:	DATE:	NO.	BY:	DATE:	S-6
1			3			TOTAL SHEETS
2			4			64