


SECTION ALONG C -L-

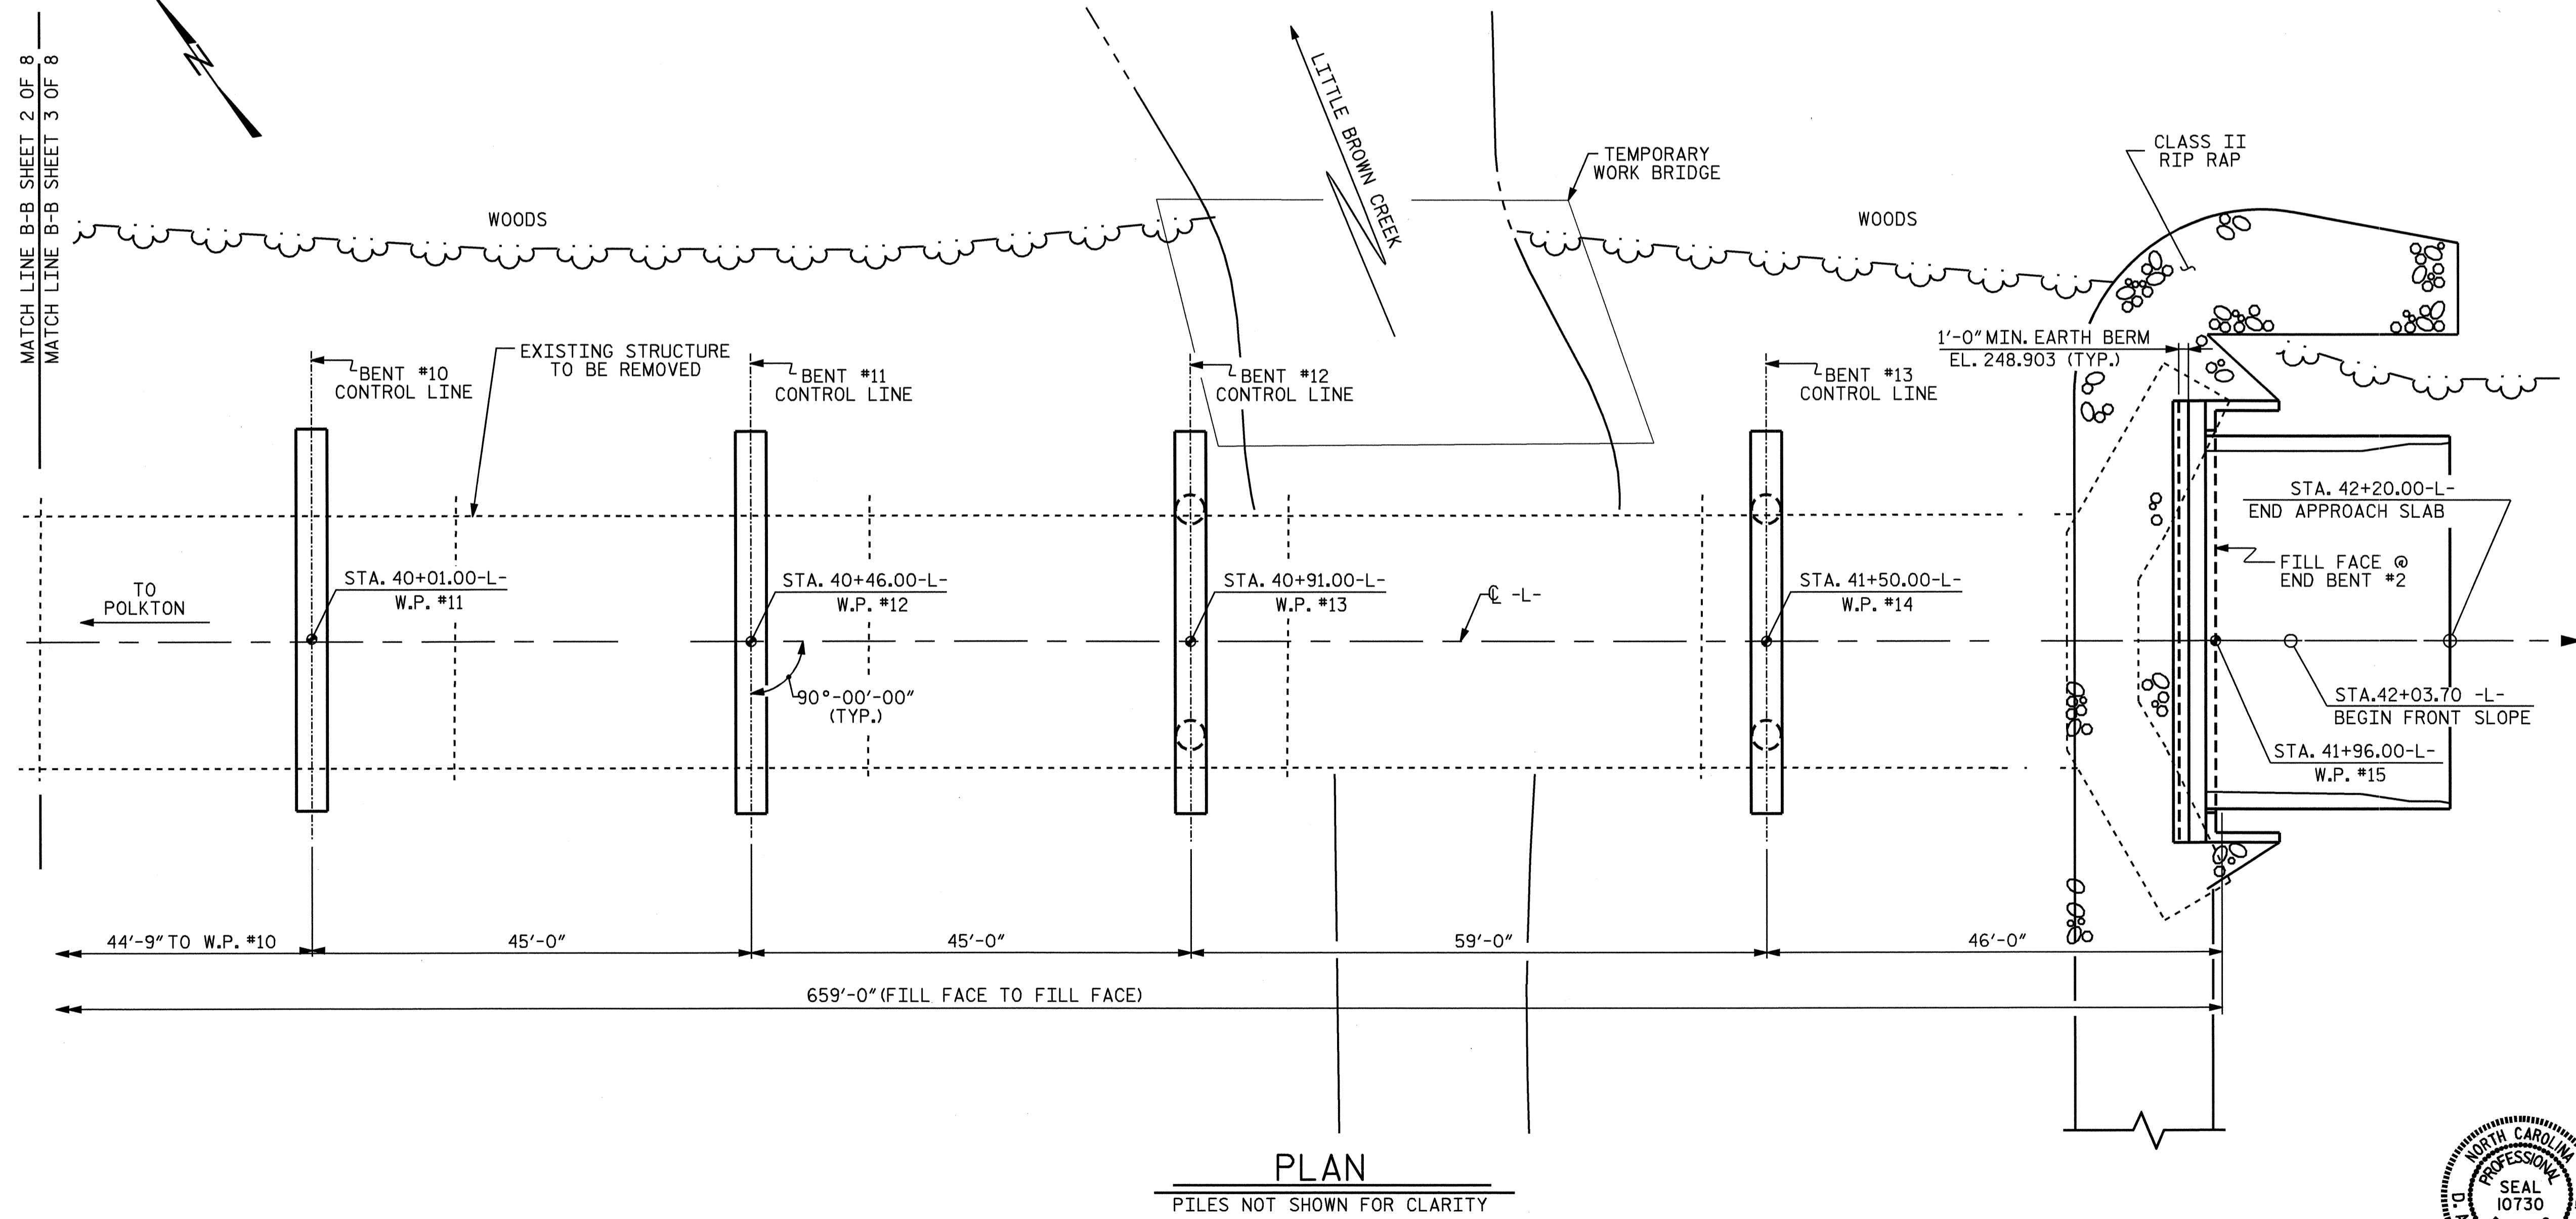

PLAN

PILES NOT SHOWN FOR CLARITY


PROJECT NO. B-4009
ANSON COUNTY
 STATION: 38+66.50-L-

SHEET 3 OF 8

STATE OF NORTH CAROLINA
 DEPARTMENT OF TRANSPORTATION
 RALEIGH

**GENERAL DRAWING
 FOR BRIDGE OVER
 BROWN CREEK ON US 74
 BETWEEN POLKTON AND
 WADESBORO**

REVISIONS						SHEET NO.	
NO.	BY:	DATE:	NO.	BY:	DATE:	S-3	
1			3			TOTAL SHEETS 64	
2			4				

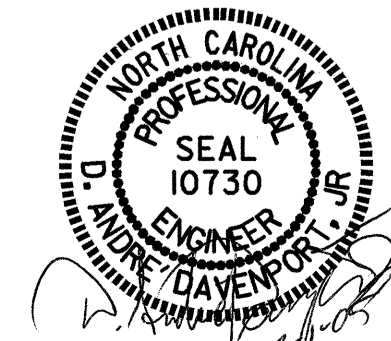

DRAWN BY : HTB / SPL DATE : 08/05
 CHECKED BY : D. A. DAVENPORT DATE : 08/05

01-DEC-2005 11:51
 R:\Structures\slam\Microstation\B-4009.sd.GD.dgn
 tbarbour