


DATE: 08/20/05
TIME: 3:11:00 PM
F:\mcd\at\b4009\roadway\asct\b4009_rdy_spl_det.dgn

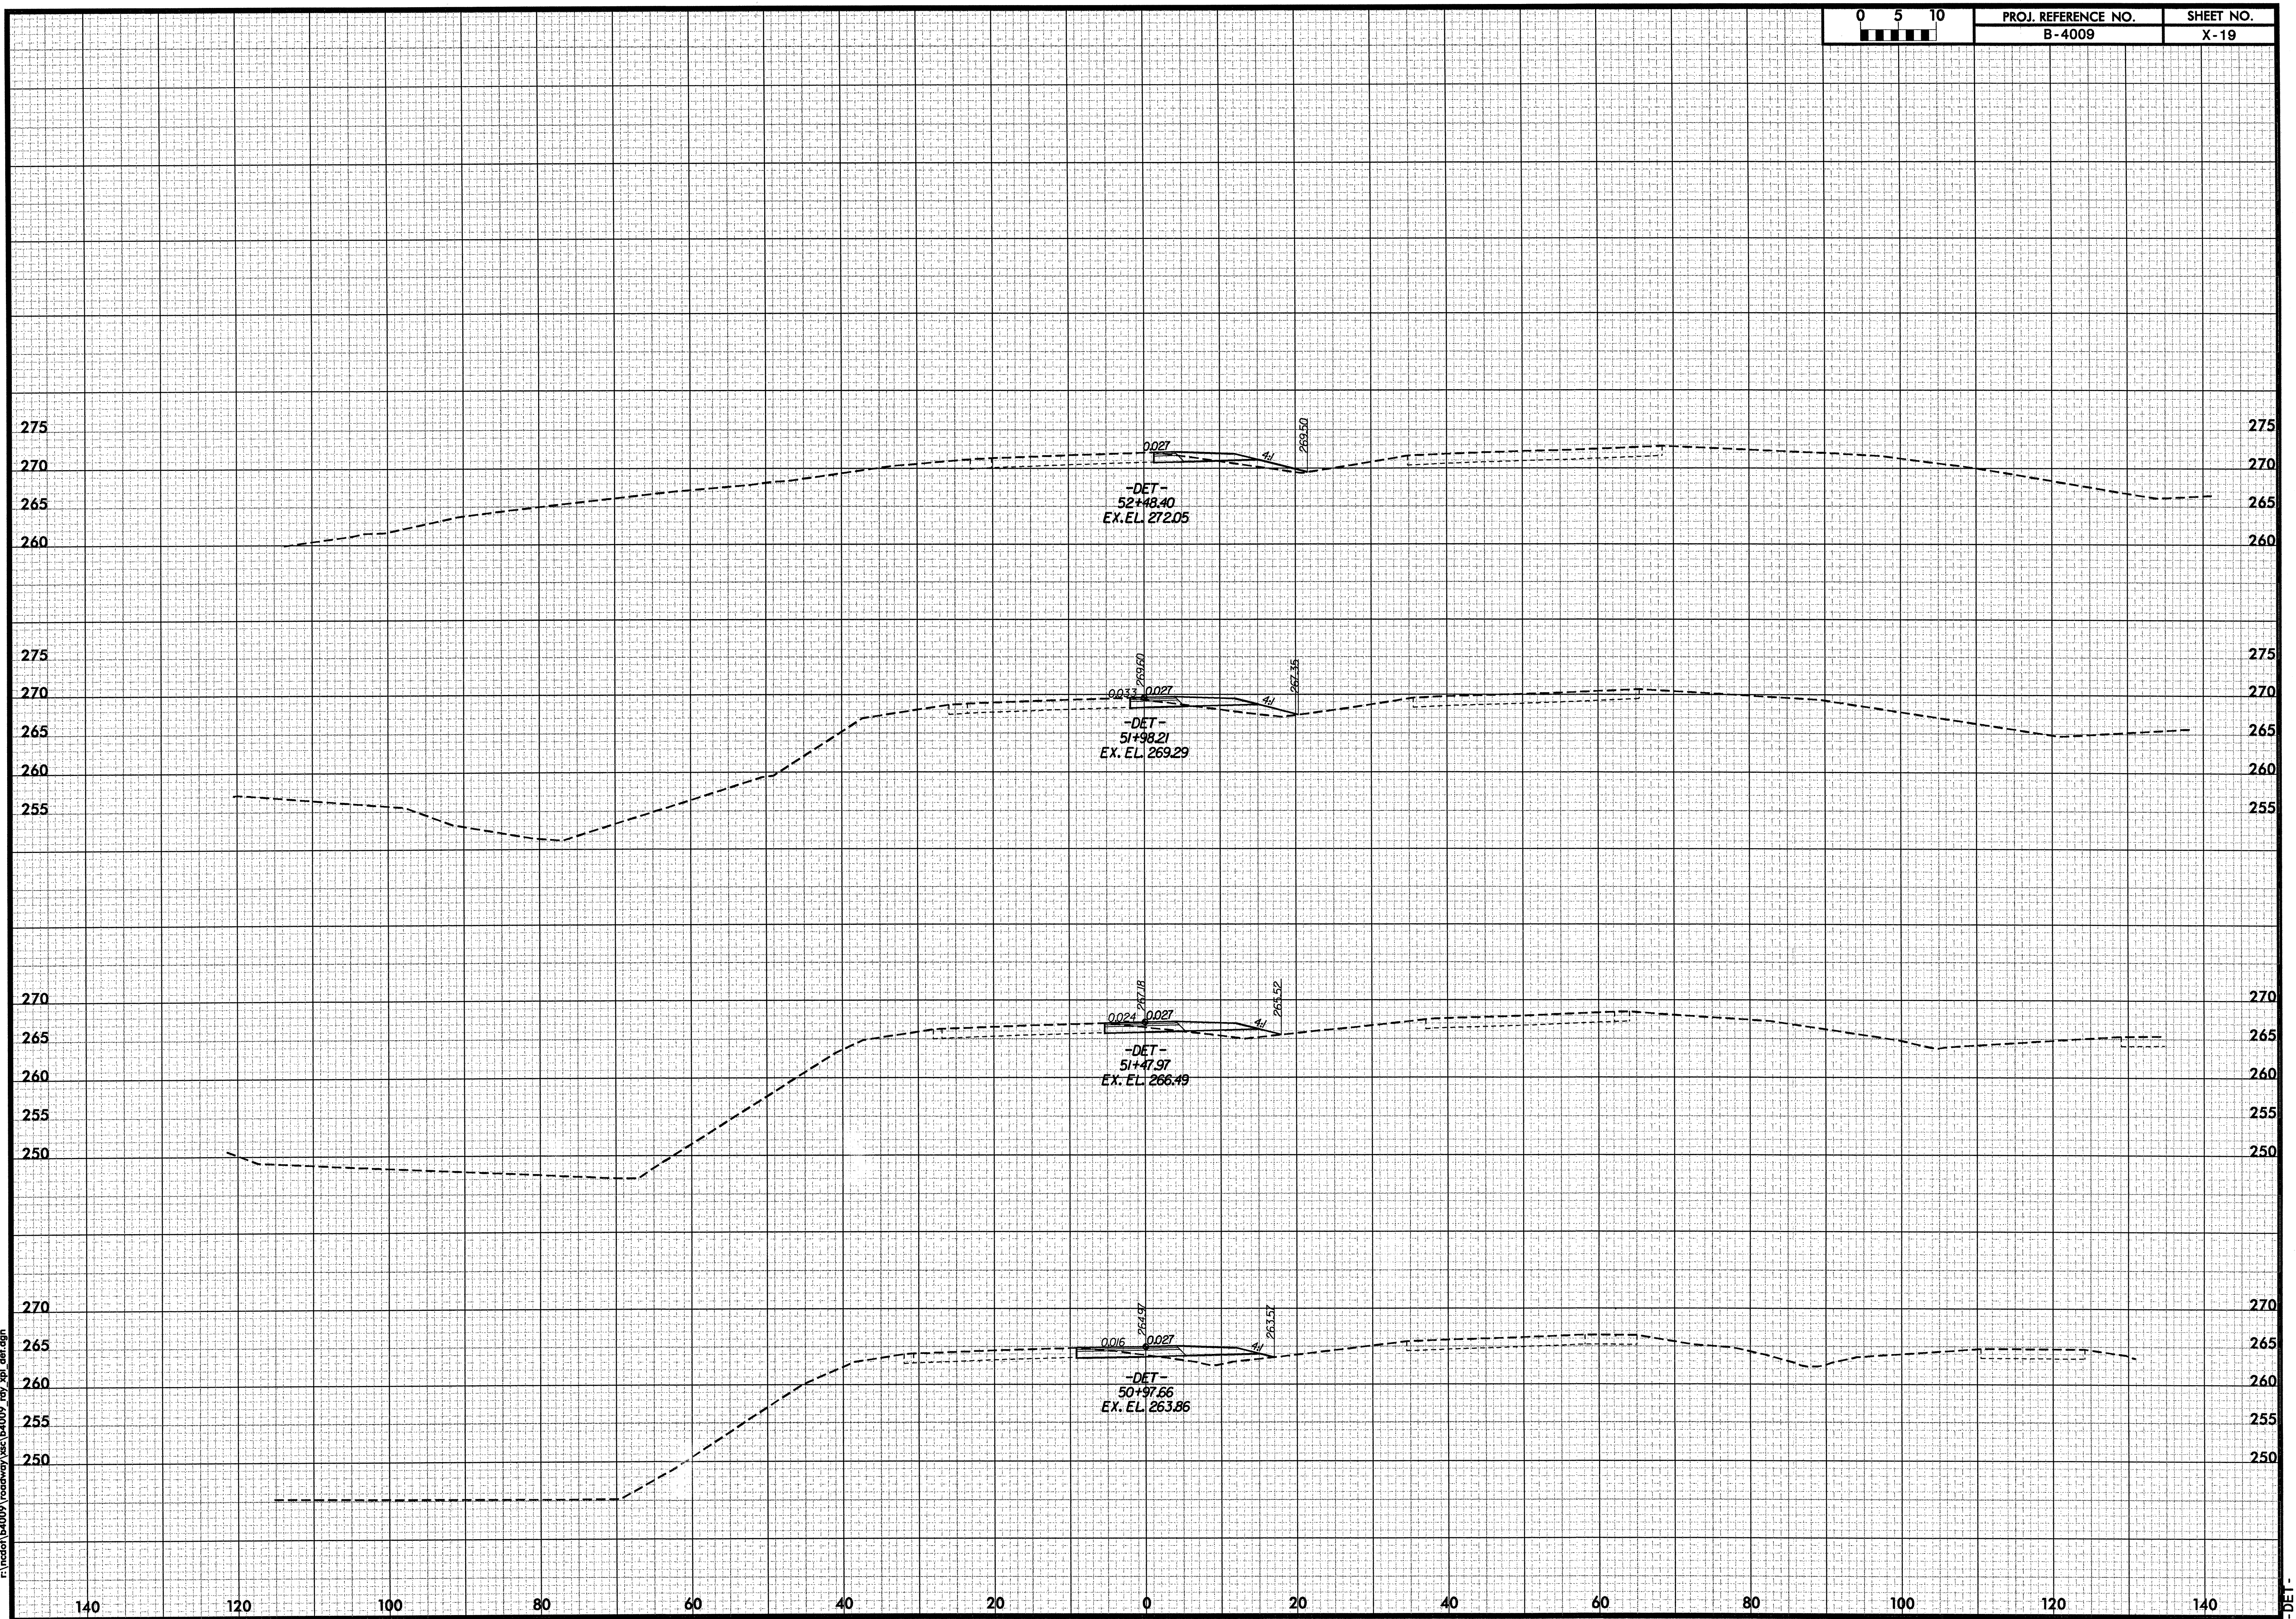

140 120 100 80 60 40 20 0 20 40 60 80 100 120 140

-DET-