


PROJ. REFERENCE NO.
B-4009

SHEET NO.
X-8

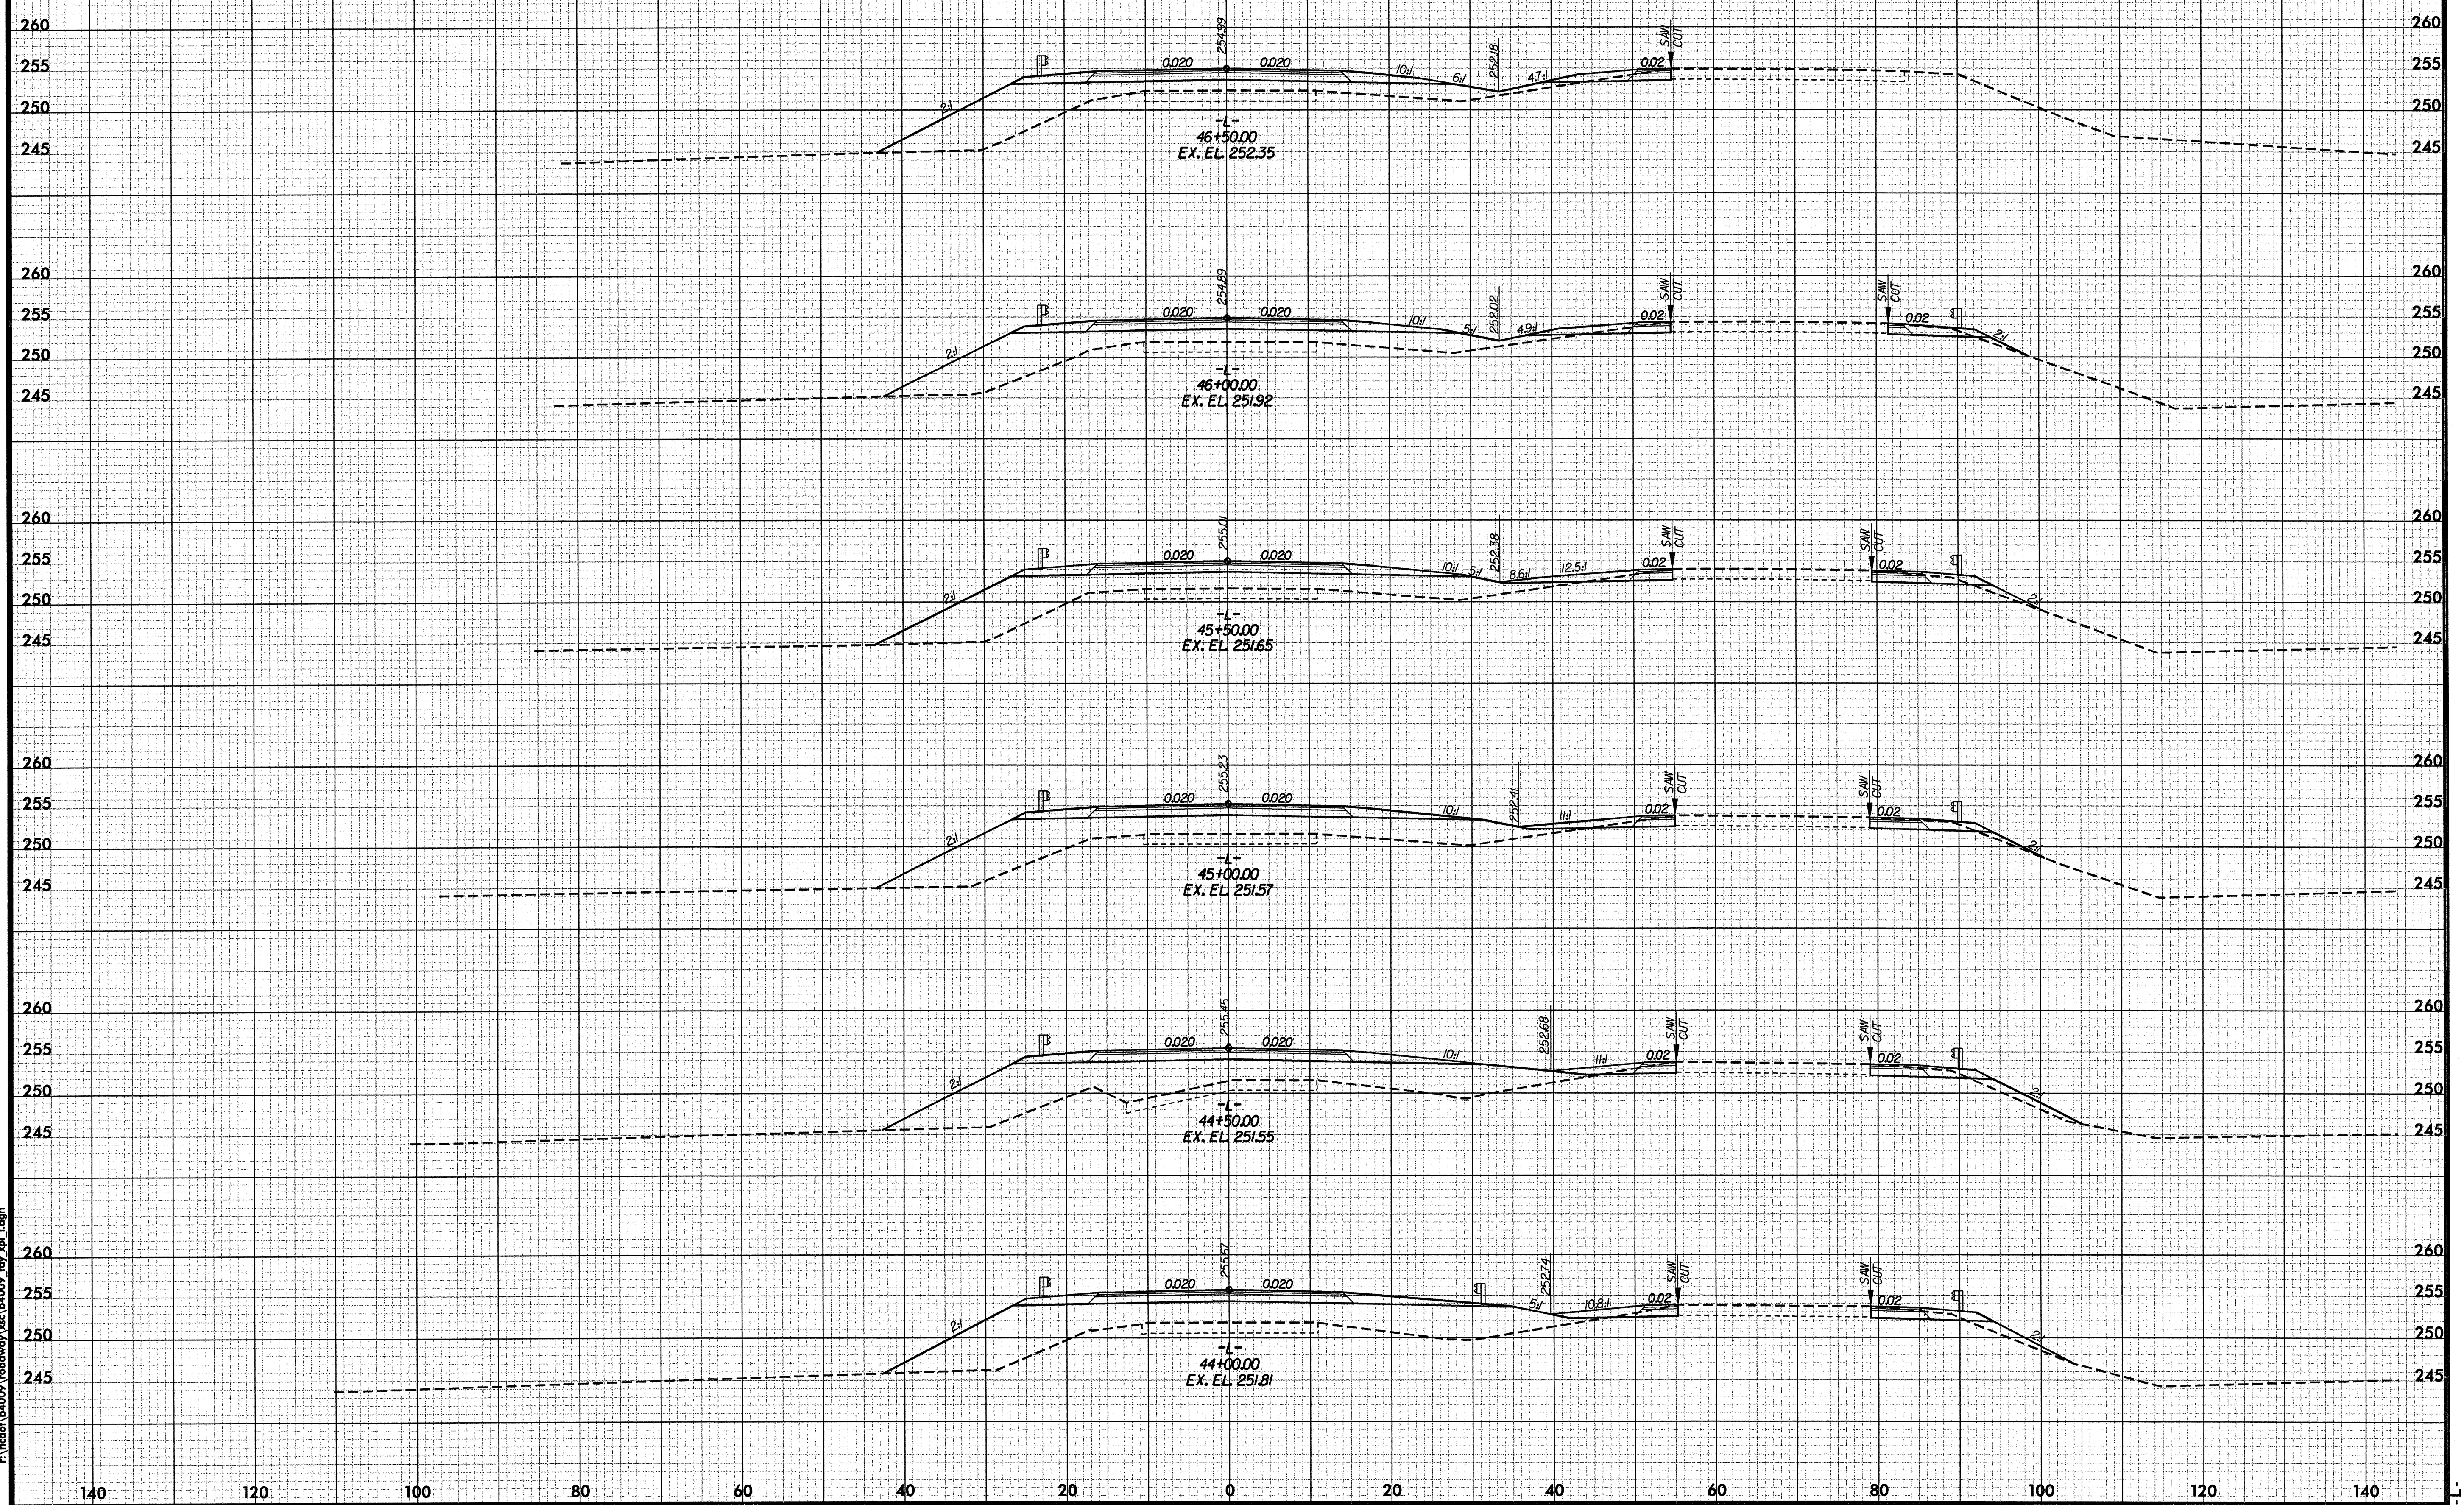

DATE: 8/02/05
TIME: 4:33:13 PM
P:\vnc\01\44009\roadway\sect\44009_rdy_spl.dgn