



**TYPICAL SECTION NO. 1**


SHOULDER RECONSTRUCTION AND SEEDING AND MULCHING SHALL BE PERFORMED BY THE CONTRACTOR ON MAP #1 ONLY. STATE FORCES SHALL DO SHOULDER RECONSTRUCTION AND SEEDING AND MULCHING ON OTHER MAPS WITH THIS TYPICAL SECTION

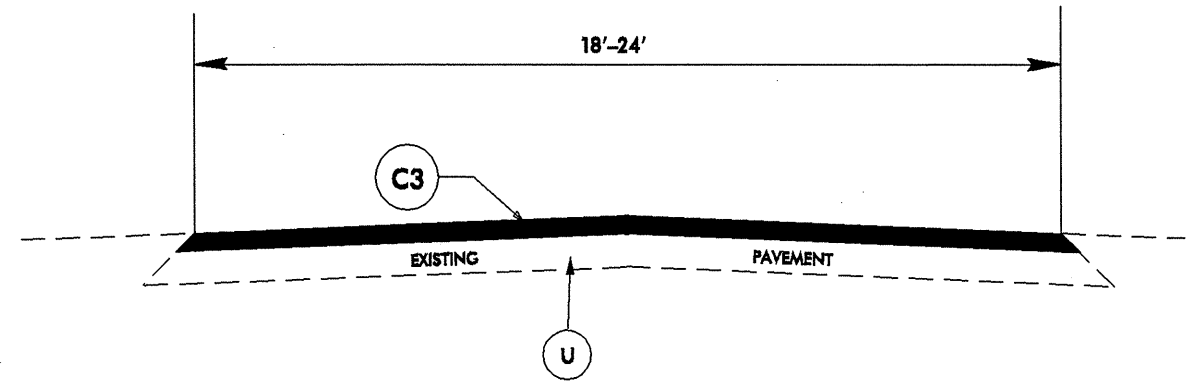


**TYPICAL SECTION NO. 3**

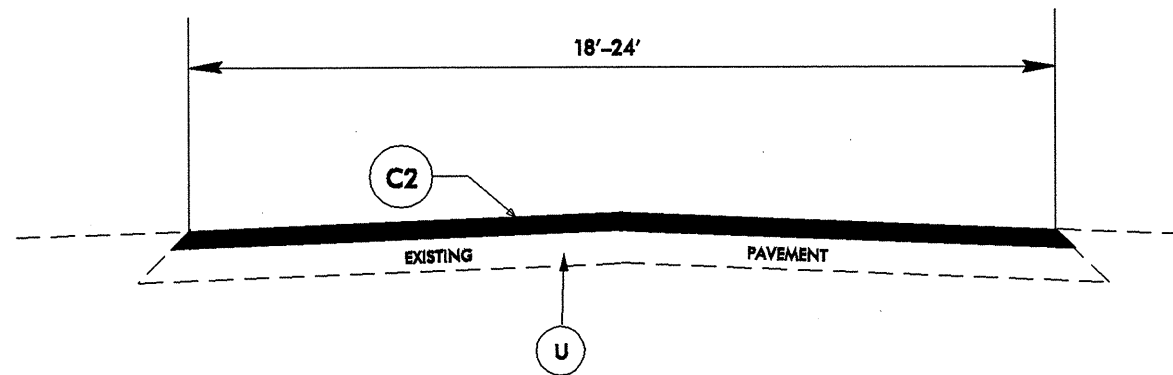

**TYPICAL SECTION NO. 2**

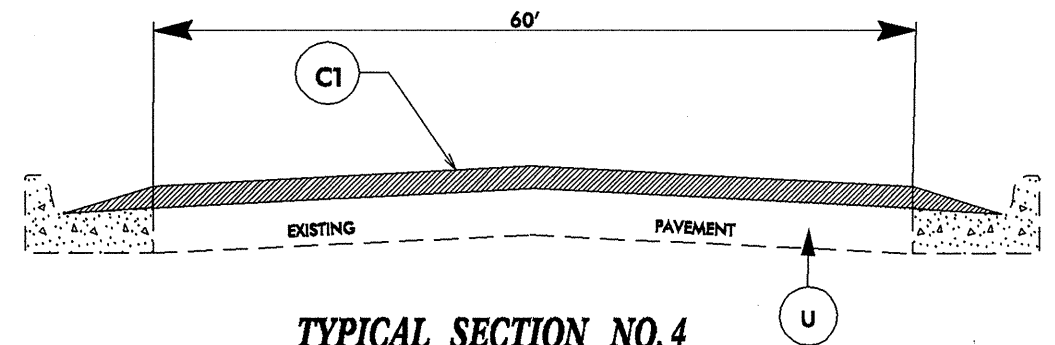

**TYPICAL SECTION NO. 4**

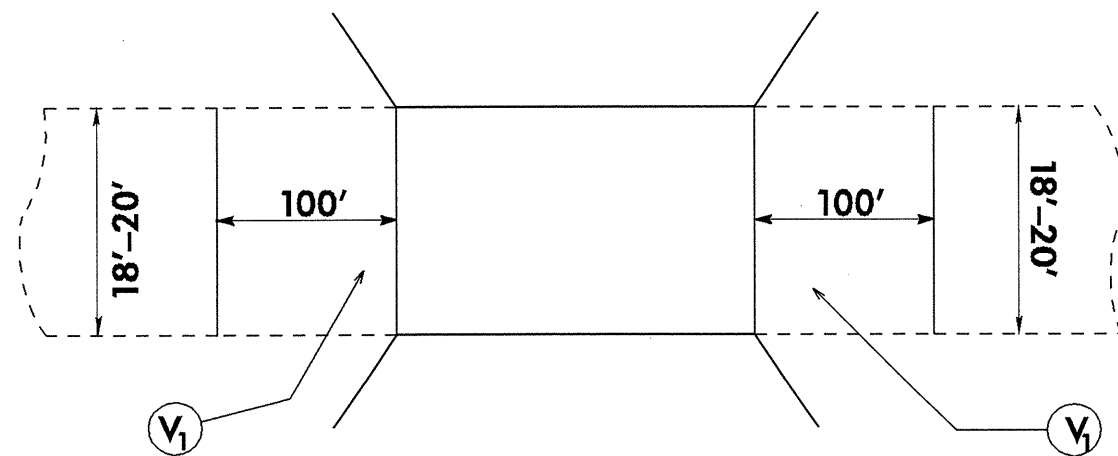

**BRIDGE TYPICAL SECTION**

**PAVEMENT SCHEDULE**

C1	PROP. APPROX. 1.5" ASPHALT CONC. SURFACE COURSE, TYPE S9.5C, AT AN AVERAGE RATE OF 168 LBS. PER SQ. YD.
C2	PROP. APPROX. 1.5" ASPHALT CONC. SURFACE COURSE, TYPE S9.5B, AT AN AVERAGE RATE OF 168 LBS. PER SQ. YD.
C3	PROP. APPROX. 1.25" ASPHALT CONC. SURFACE COURSE, TYPE S9.5B, AT AN AVERAGE RATE OF 140 LBS. PER SQ. YD.
T	EARTH MATERIAL
U	EXISTING PAVEMENT
V1	MILLING ASPHALT PAVEMENT ON BRIDGE TO AN ELEV. 1.5" BELOW CONCRETE BRIDGEDECK, TAPERING IN 100' TO PAVEMENT SURFACE