



403 QUANTITY REQ'D 1

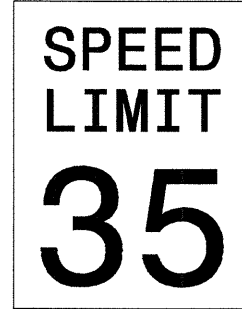

24 X 30
R2-1

ONE "U" POST PER SIGN


425 QUANTITY REQ'D 1

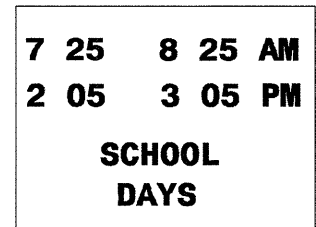

24 X 24
S4-1a

MOUNT BELOW SIGN 463
IN 1 INSTALLATIONS


467 QUANTITY REQ'D 1

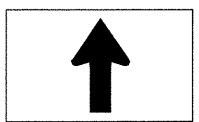

12 X 9
M7-2

MOUNT BELOW SIGN 466
IN 1 INSTALLATIONS


408 QUANTITY REQ'D 1

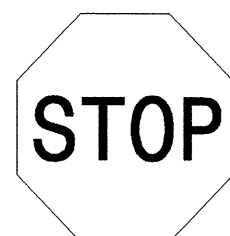

30 X 30
R1-1

ONE "U" POST PER SIGN


463 QUANTITY REQ'D 1

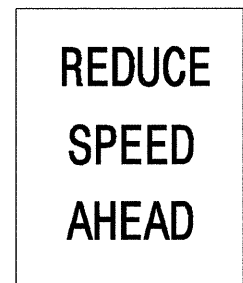

24 X 30
R 2-5

ONE "U" POST PER SIGN


468 QUANTITY REQ'D 1



24 X 36
R3-9b

ONE "U" POST PER SIGN


413 QUANTITY REQ'D 1



54 X 18
R6-1 (R)

TWO "U" POSTS PER SIGN


464 QUANTITY REQ'D 1

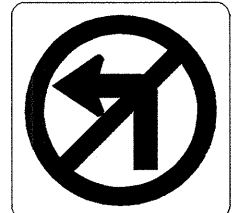

24 X 24
R3-2

ONE "U" POST PER SIGN


469 QUANTITY REQ'D 1

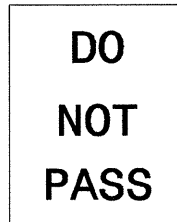

24 X 30
R4-1

ONE "U" POST PER SIGN


414 QUANTITY REQ'D 1



54 X 18
R6-1 (L)

MOUNT BACK TO BACK WITH SIGN 413
IN 1 INSTALLATIONS


465 QUANTITY REQ'D 1



12 X 4
M4-11

MOUNT ABOVE SIGN 466
IN 1 INSTALLATIONS


421 QUANTITY REQ'D 1

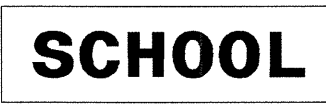

24 X 8
S4-3

MOUNT ABOVE SIGN 463
IN 1 INSTALLATIONS

466 QUANTITY REQ'D 1

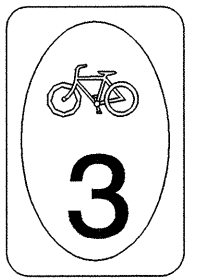


12 X 18
M1-8

ONE "U" POST PER SIGN

NOTE: THIS DRAWING IS DIMENSIONED
IN INCHES UNLESS OTHERWISE
DEPICTED WITHIN THE DRAWING.

SEAL



13/2/04
NORTH CAROLINA
PROFESSIONAL
SEAL
028387
ENGINEER
KIMAN I. ALIQUDDIN

TYPE "E" SIGNS