
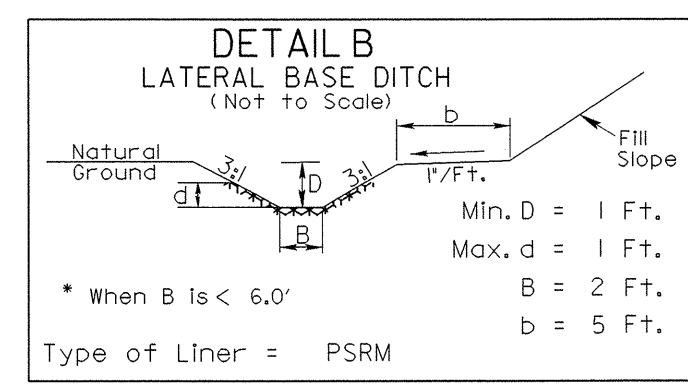



**UTILITIES BY OTHERS**

**NOTE:**  
ALL PROPOSED UTILITY WORK SHOWN ON THIS SHEET WILL BE DONE BY OTHERS

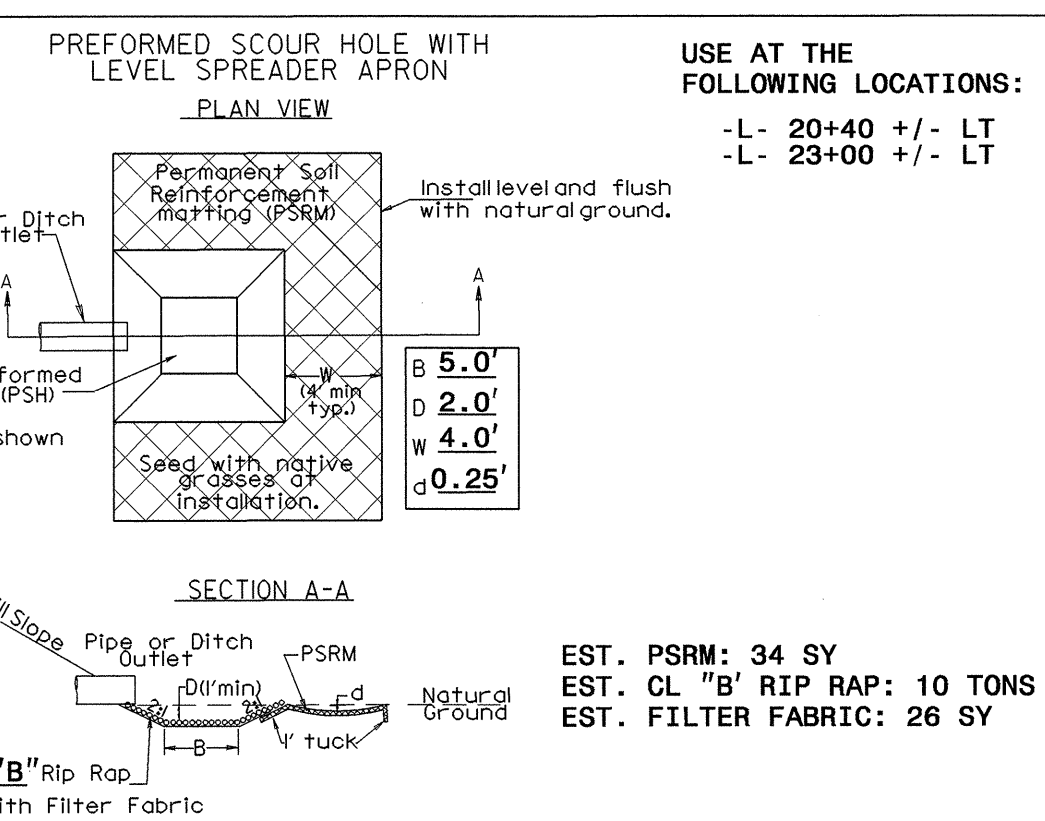




STA. 19+50 +/- TO STA. 20+85 +/- RT  
EST. 58 CY D.D.E.  
EST. 130 SY PSRM

STA. 22+80 +/- TO STA. 25+30 +/- RT  
EST. 102 CY D.D.E.  
EST. 230 SY PSRM

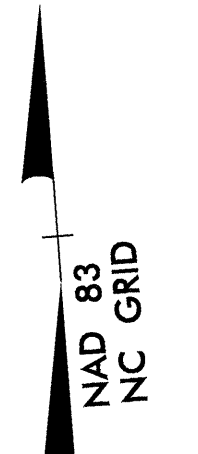

JAMESTOWN VILLAGE ASSOCIATES, LLC  
DB 4137 PG 1529

-L- 28+20.00  
END PROJECT B-3652

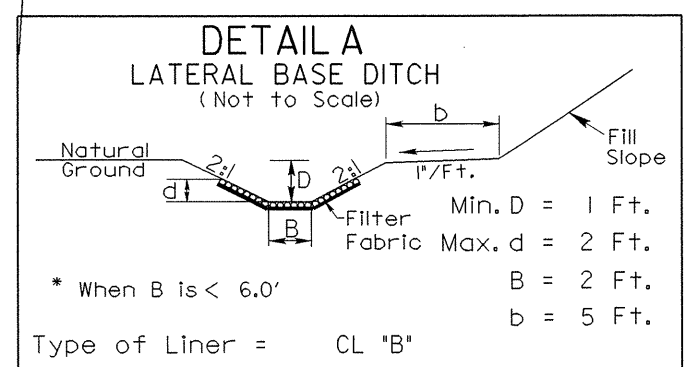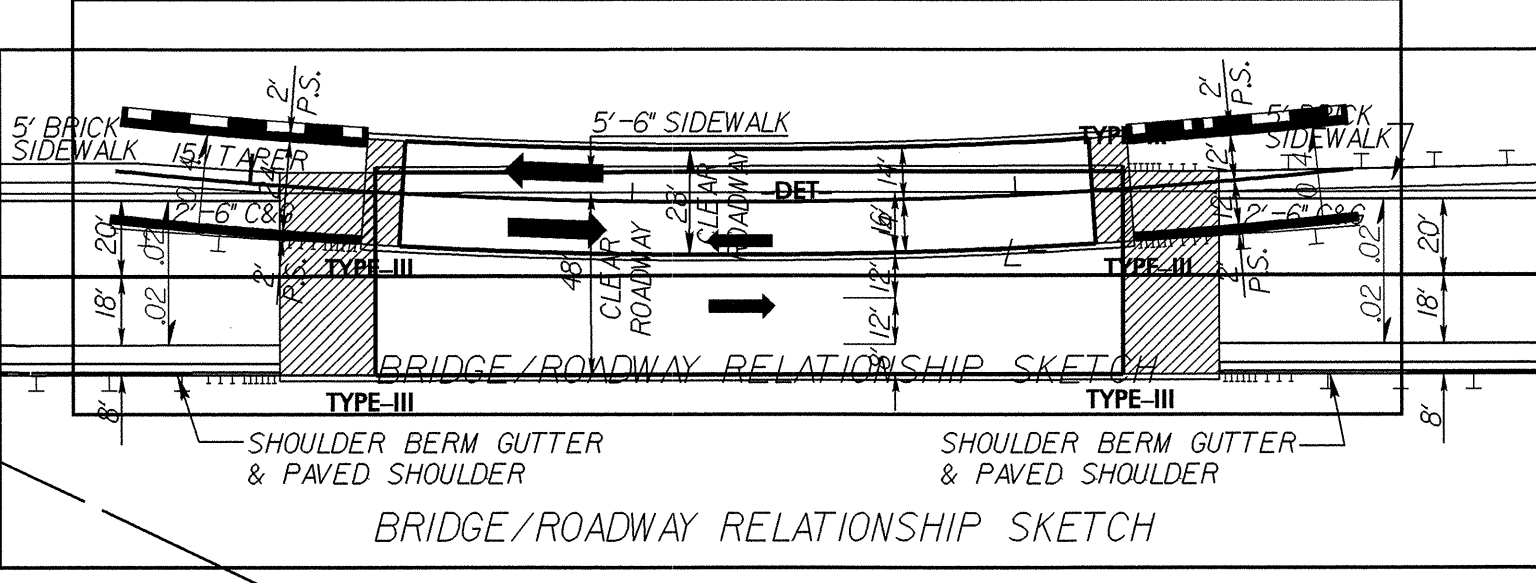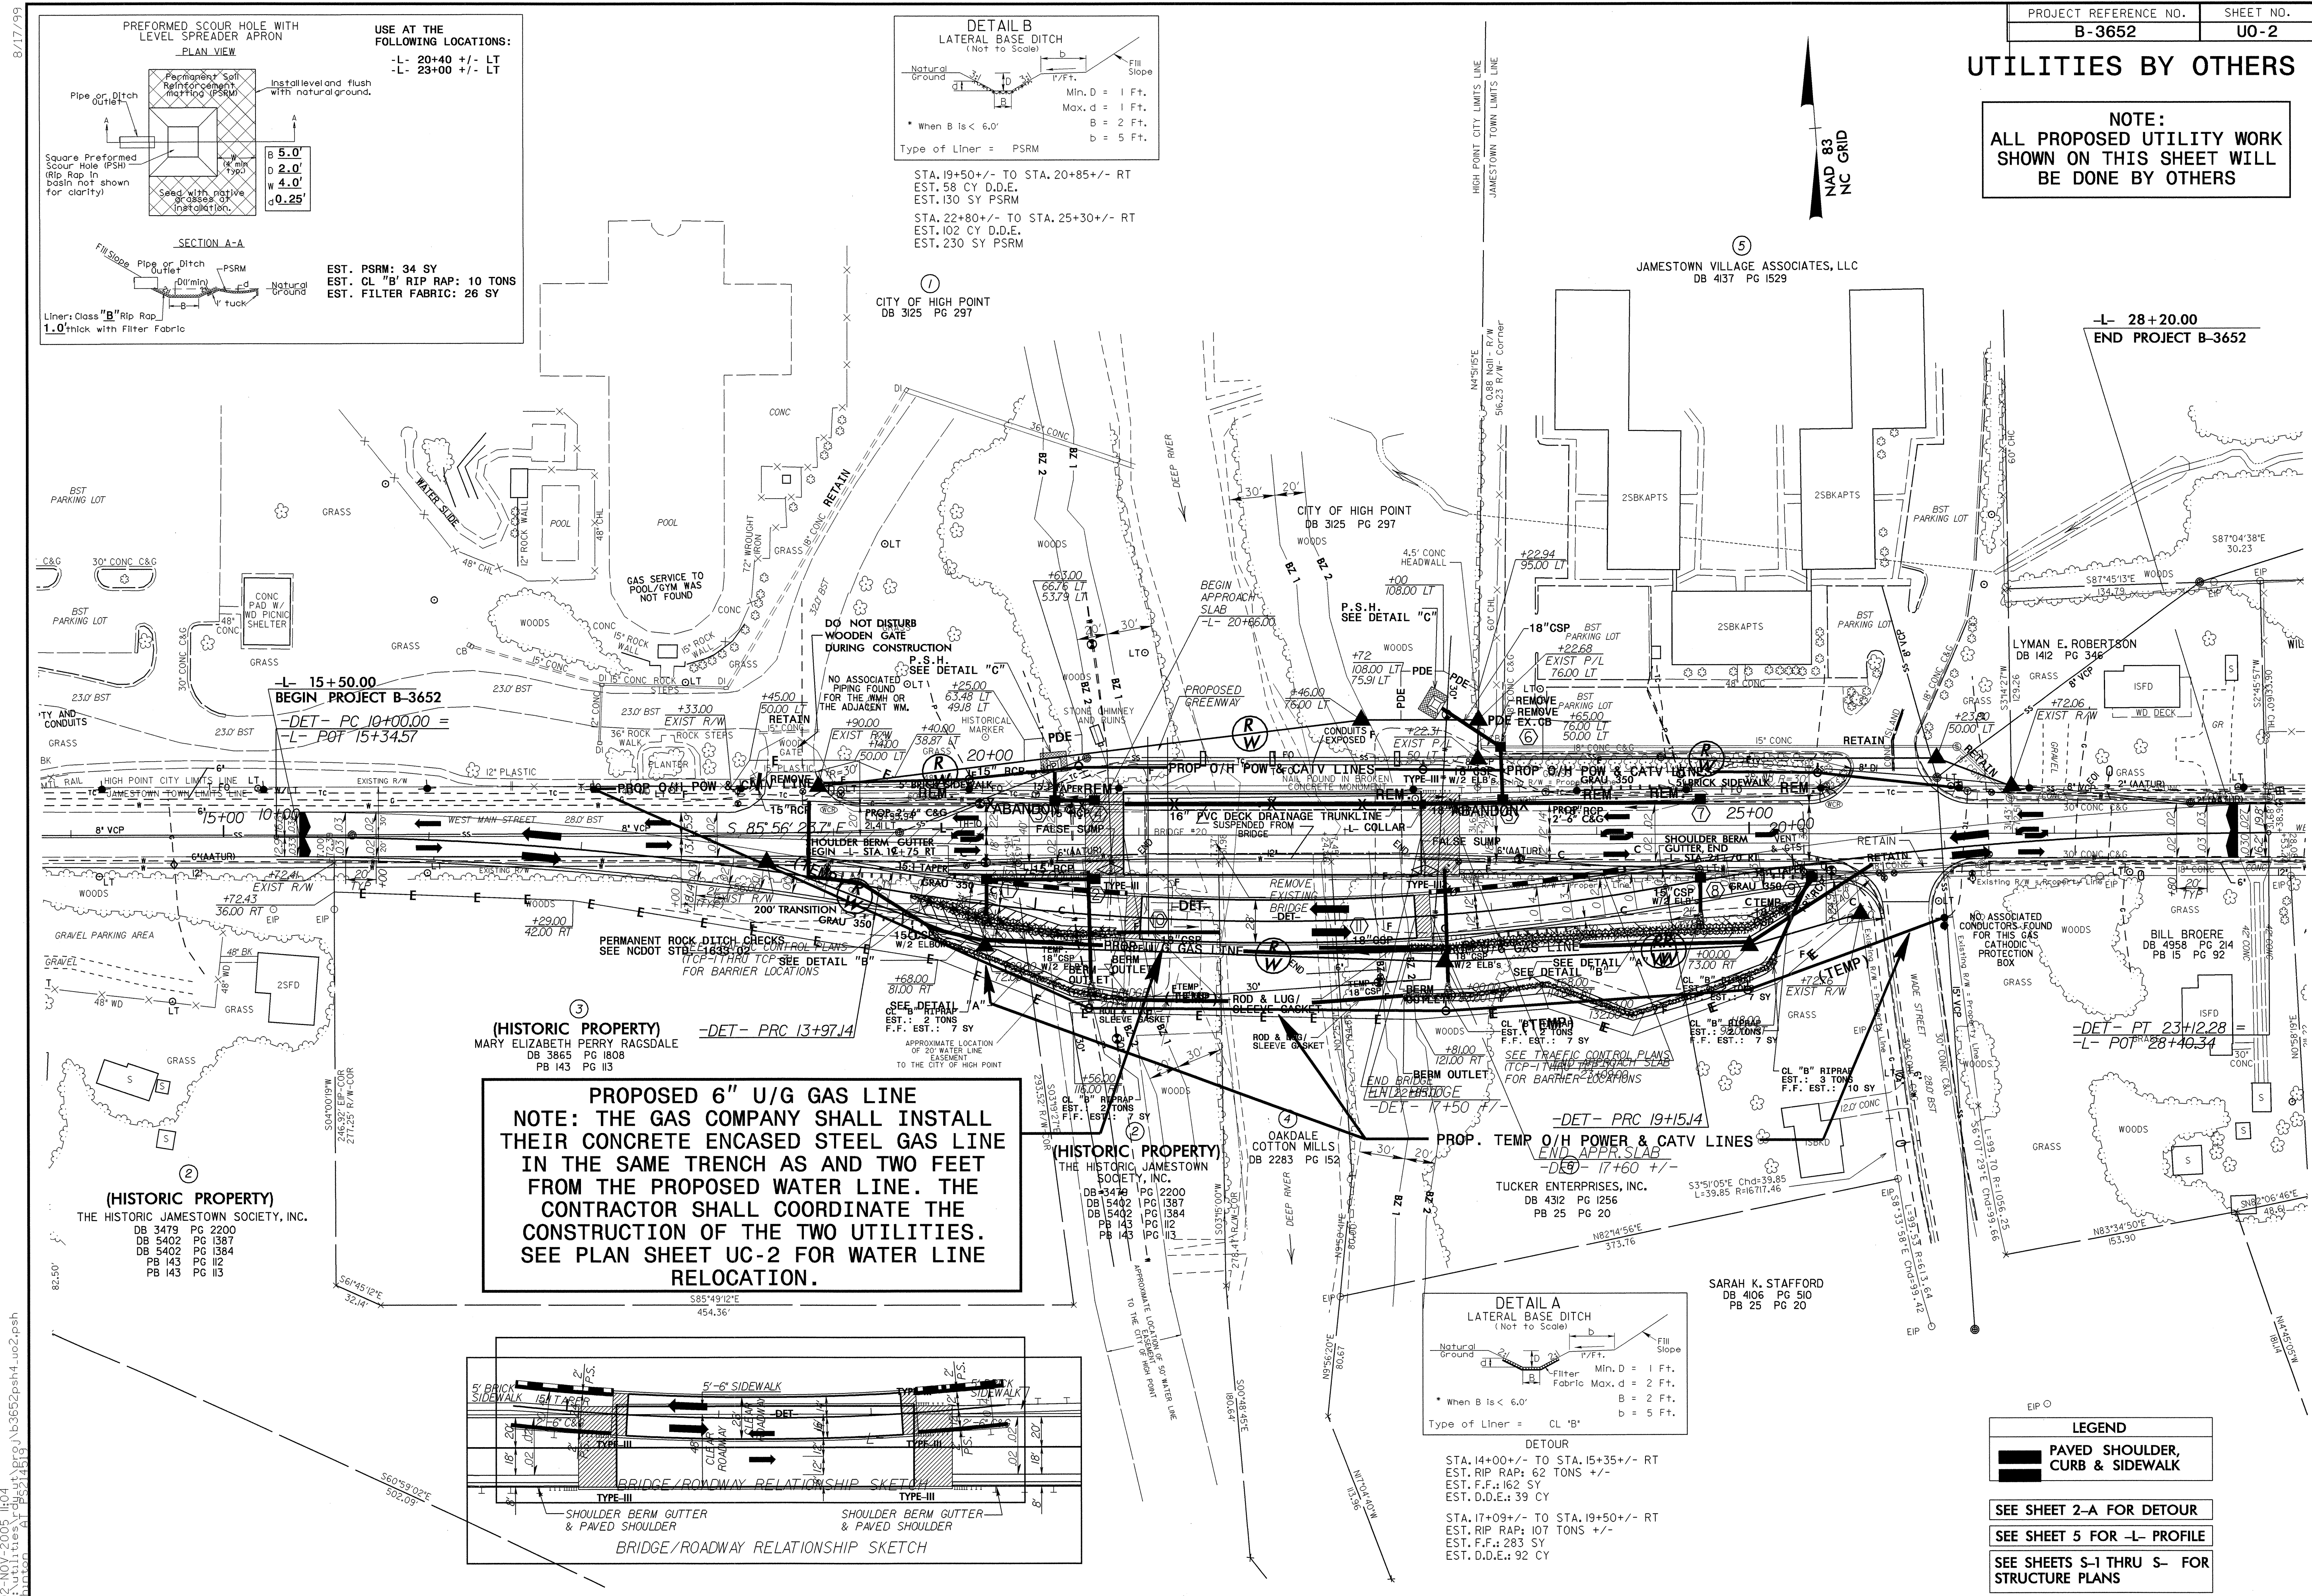

**DETOUR**  
STA. 14+00 +/- TO STA. 15+35 +/- RT  
EST. RIP RAP: 62 TONS +/-  
EST. F.F.: 162 SY  
EST. D.D.E.: 39 CY

STA. 17+09 +/- TO STA. 19+50 +/- RT  
EST. RIP RAP: 107 TONS +/-  
EST. F.F.: 283 SY  
EST. D.D.E.: 92 CY

02-NOV-2005 11:04  
r:\utilities\psh4\proj\ab3652psh4\_uo2.psh  
jinton