



408 QUANTITY REQ'D 1

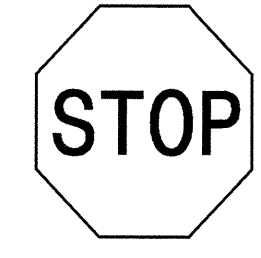

30 X 30
R1-1

ONE "U" POST PER SIGN


468 QUANTITY REQ'D 1

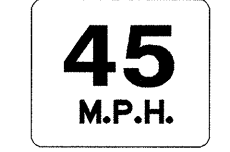

18 X 18
W13-1

MOUNT UNDER SIGN 466
IN 1 INSTALLATIONS


464 QUANTITY REQ'D 3

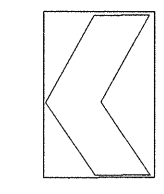

18 X 24
W1-8

ONE "U" POST PER SIGN


469 QUANTITY REQ'D 1

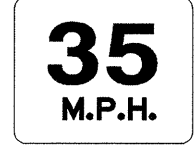

18 X 18
W13-1

MOUNT UNDER SIGN 467
IN 1 INSTALLATIONS


465 QUANTITY REQ'D 3

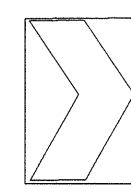

18 X 24
W1-8

BACK TO BACK WITH SIGN 464
IN 3 INSTALLATIONS


466 QUANTITY REQ'D 1

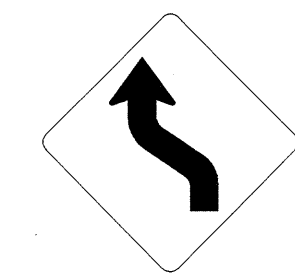

30 X 30
W1-4

ONE "U" POST PER SIGN

467 QUANTITY REQ'D 1

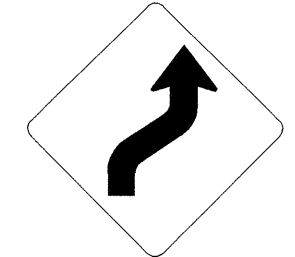


30 X 30
W1-4

ONE "U" POST PER SIGN

NOTE: THIS DRAWING IS DIMENSIONED
IN INCHES UNLESS OTHERWISE
DEPICTED WITHIN THE DRAWING.

SEAL

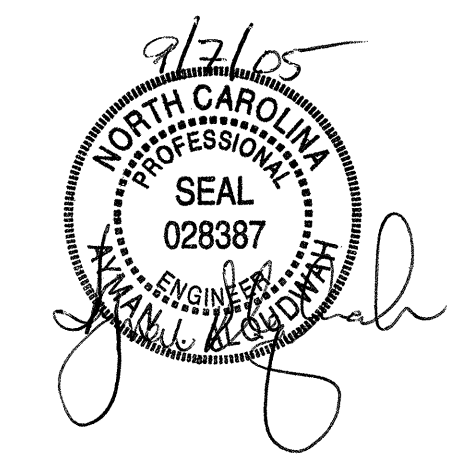

TYPE "E" SIGNS