

STATE	PROJECT NO.	SHEET NO.	TOTAL SHEETS
N.C.	7CR.10411.11, ETC.	11	14



7CR.10411.11, 7CR.20411.11, 7CR.304106.11,  
7CR.304126.11, 7CR.304129.11, 7CR.304134.11

STATE OF NORTH CAROLINA  
DEPT. OF TRANSPORTATION  
DIVISION OF HIGHWAYS  
RALEIGH, N.C.



ENGLISH DETAIL DRAWING FOR  
WHEELCHAIR RAMP AND EXISTING SIDEWALK  
ADJACENT TO CURB  
CURB CUT

STATE OF NORTH CAROLINA  
DEPT. OF TRANSPORTATION  
DIVISION OF HIGHWAYS  
RALEIGH, N.C.


ENGLISH DETAIL DRAWING FOR  
WHEELCHAIR RAMP AND EXISTING SIDEWALK  
ADJACENT TO CURB  
CURB CUT

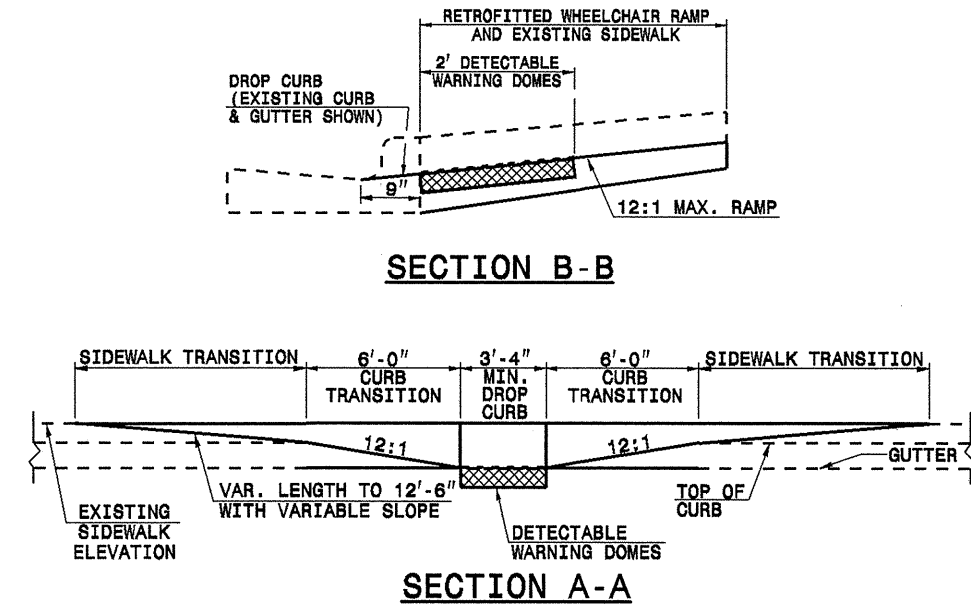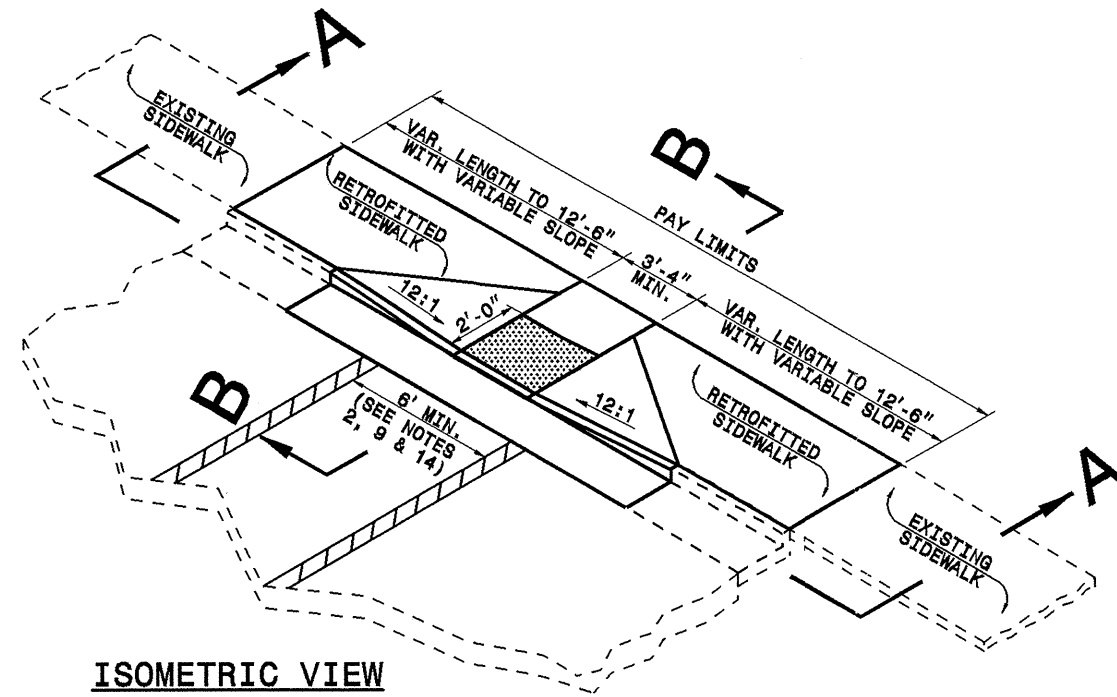

1. DETECTABLE WARNING DOMES SHALL COVER 2'-0" LENGTH AND FULL WIDTH OF THE RAMP FLOOR AS SHOWN ON THE DETAILS.
2. THE RAMP MAY BE YELLOW IN COLOR OR ANY COLOR WITH A 70% CONTRAST RATIO.

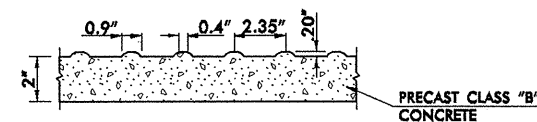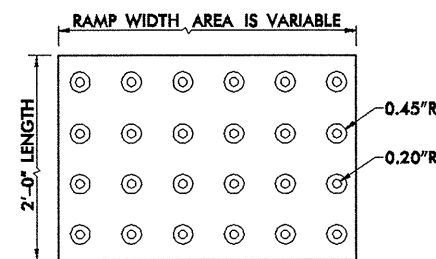


DETECTABLE WARNING DOMES

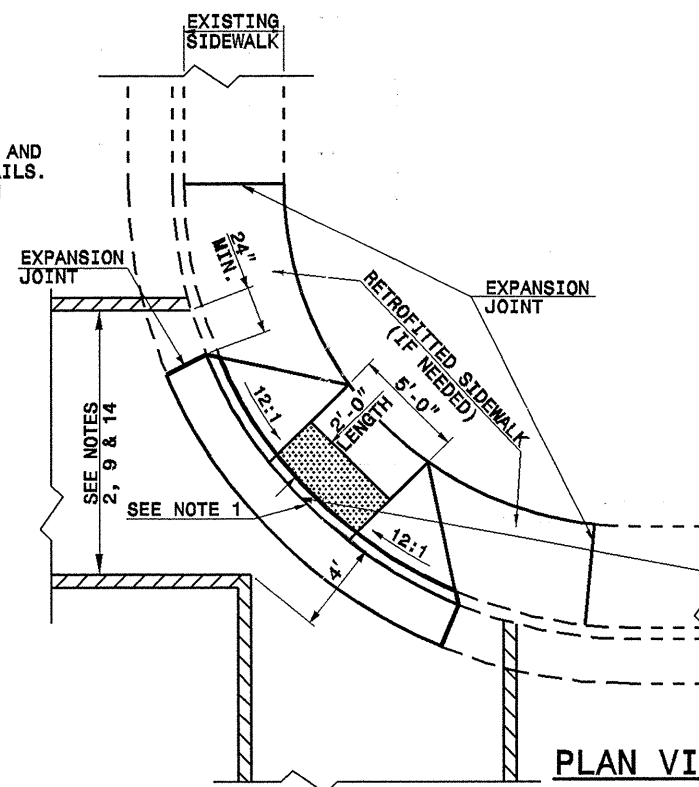

PLAN VIEW

DIAGONAL RAMP  
MAX. 25' RADII  
(60" MIN. FLOOR WIDTH)

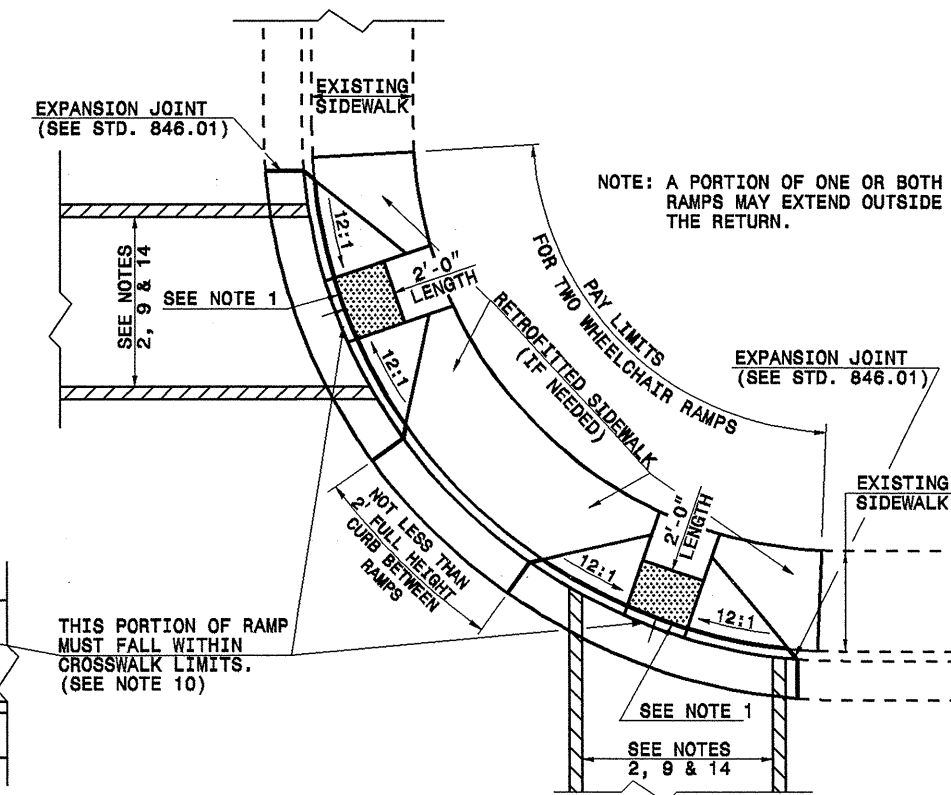

PLAN VIEW

DUAL RAMPS  
ANY RADII  
(40" MIN. FLOOR WIDTH)

17-NOV-2005 13:56 c:\p1\c1000\2006\guilford\3\wheelchair\_2.dgn