


BRIDGE NO. 320 ON SR-1212 OVER SHAW CREEK



B-3663 33208.11
HENDERSON CO.
4 OF 8

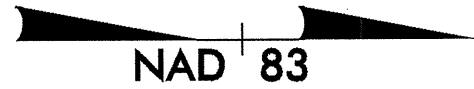

10+00

15+00

15+00

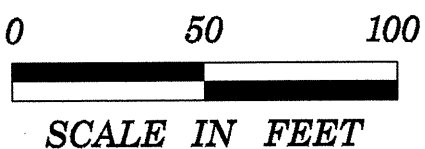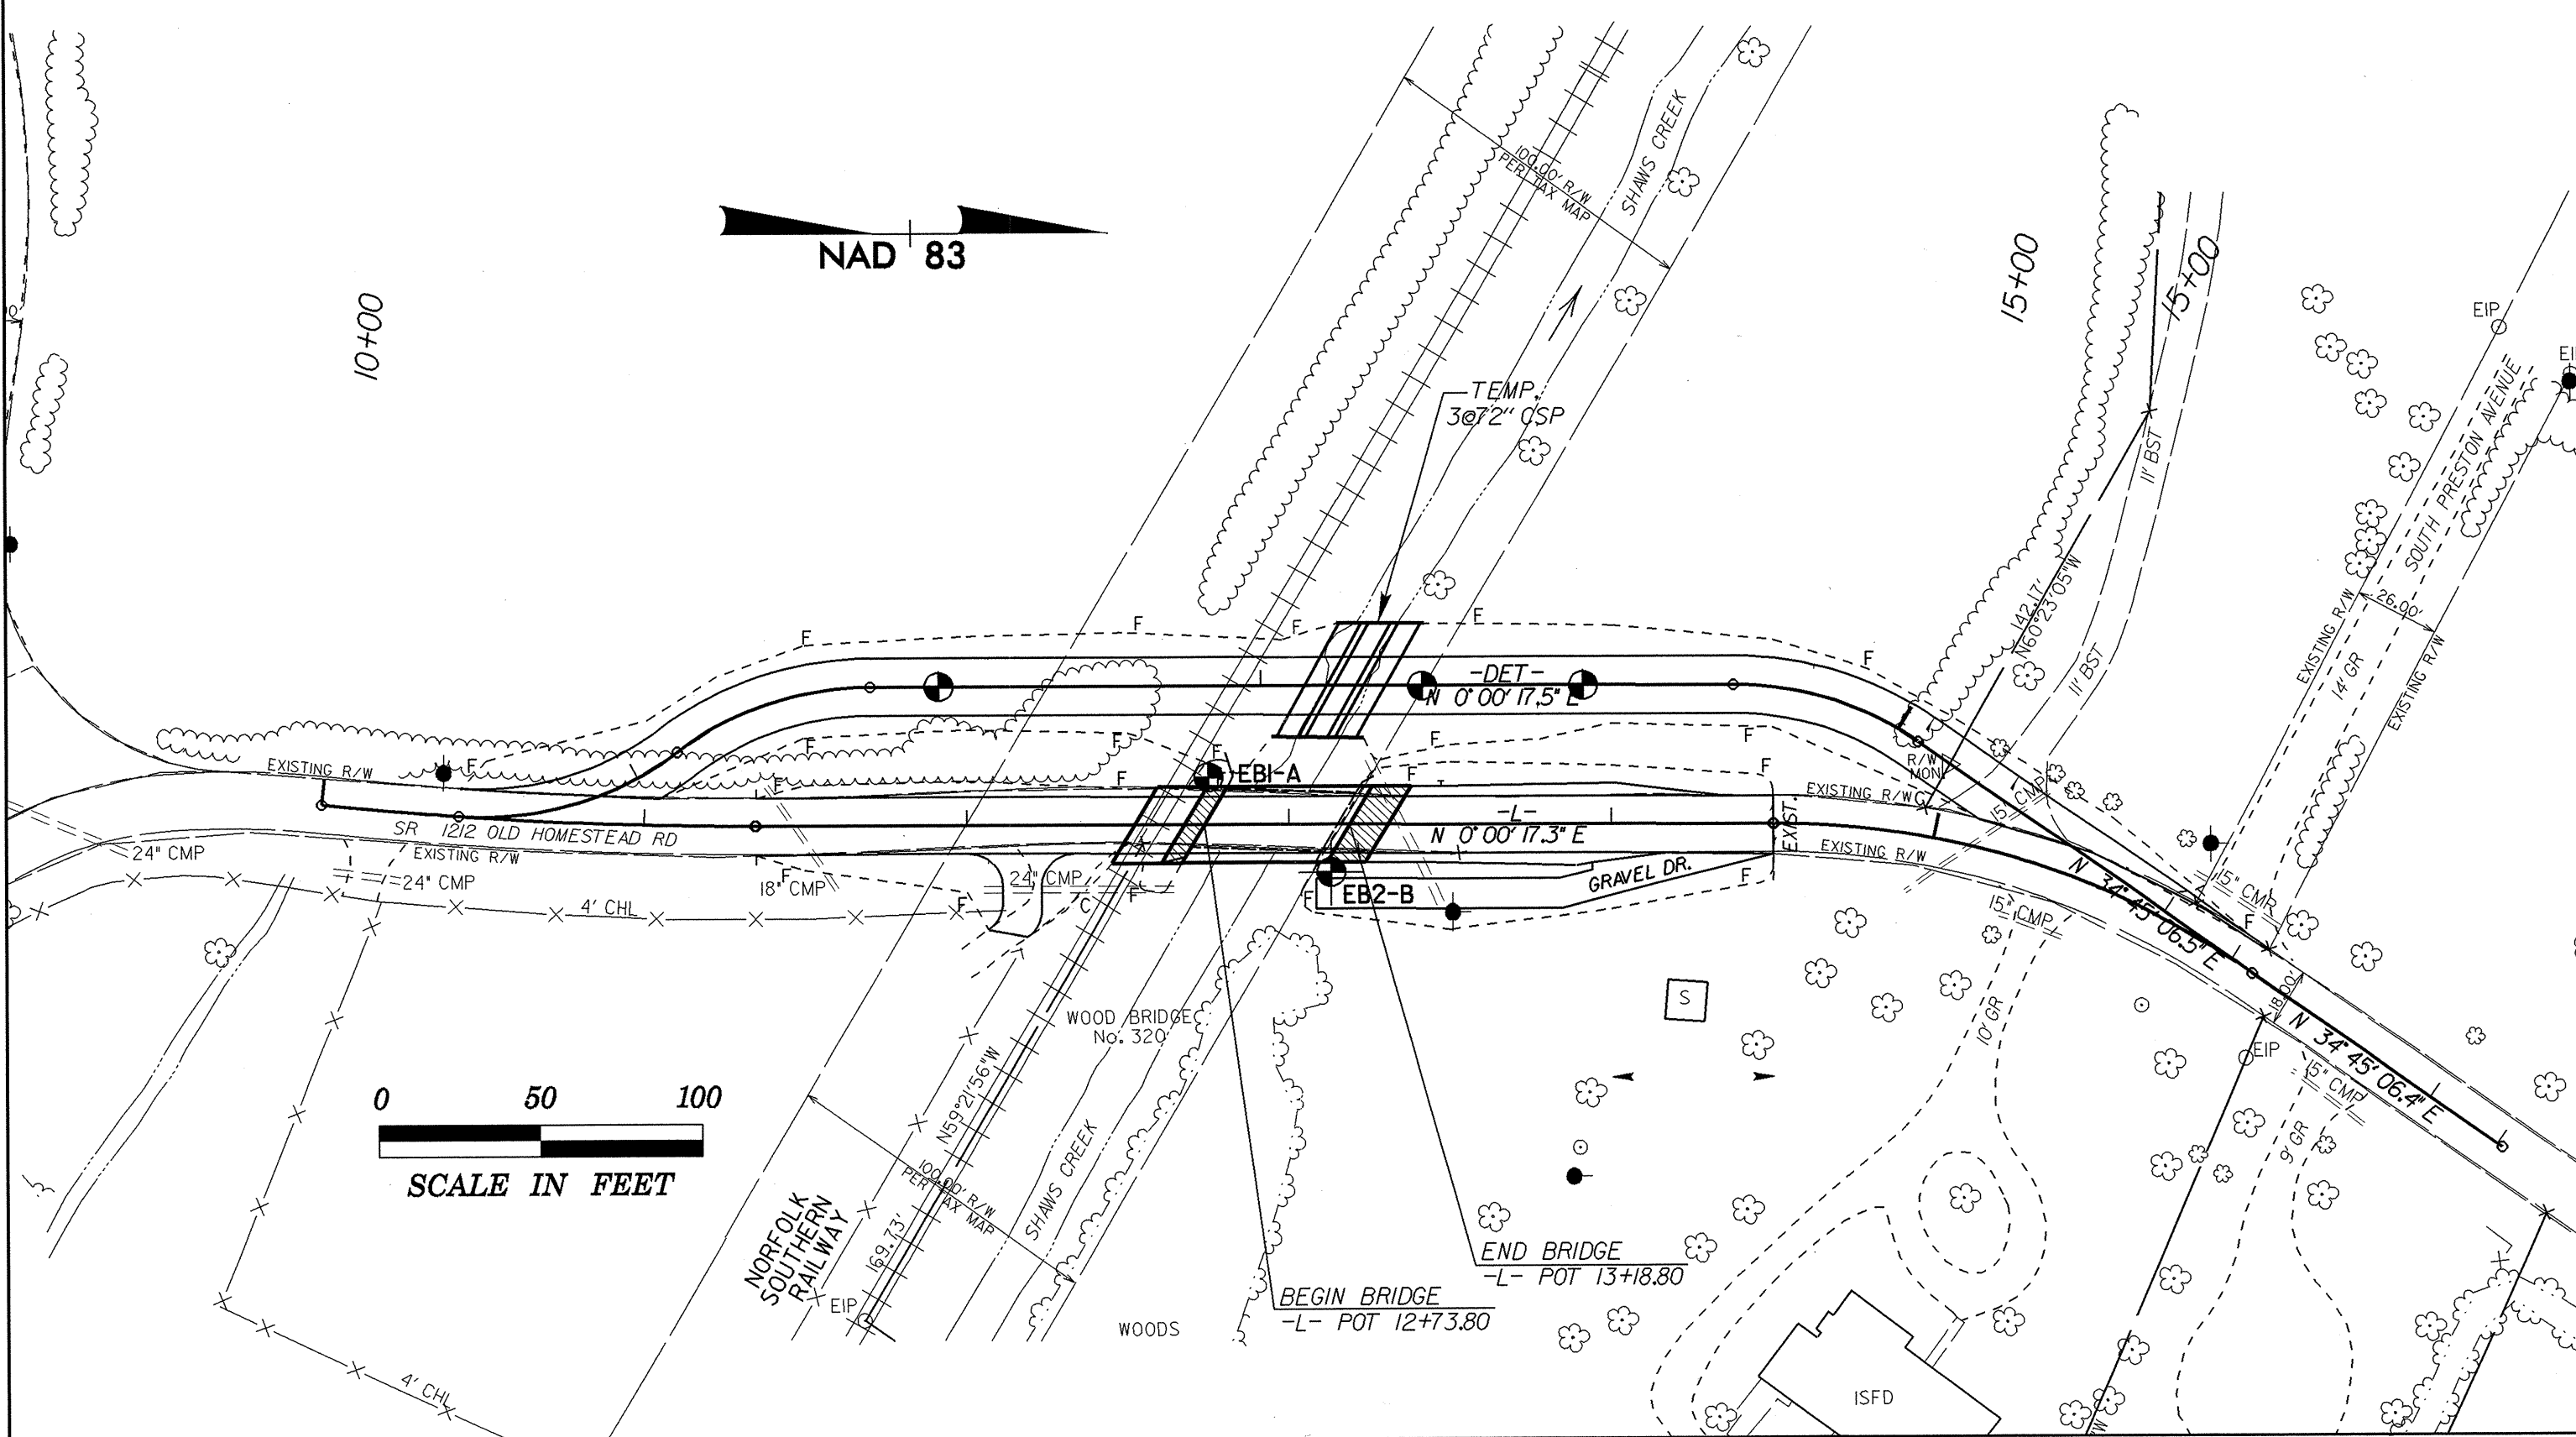

BEGIN BRIDGE
-L- POT 12+73.80

END BRIDGE
-L- POT 13+18.80