
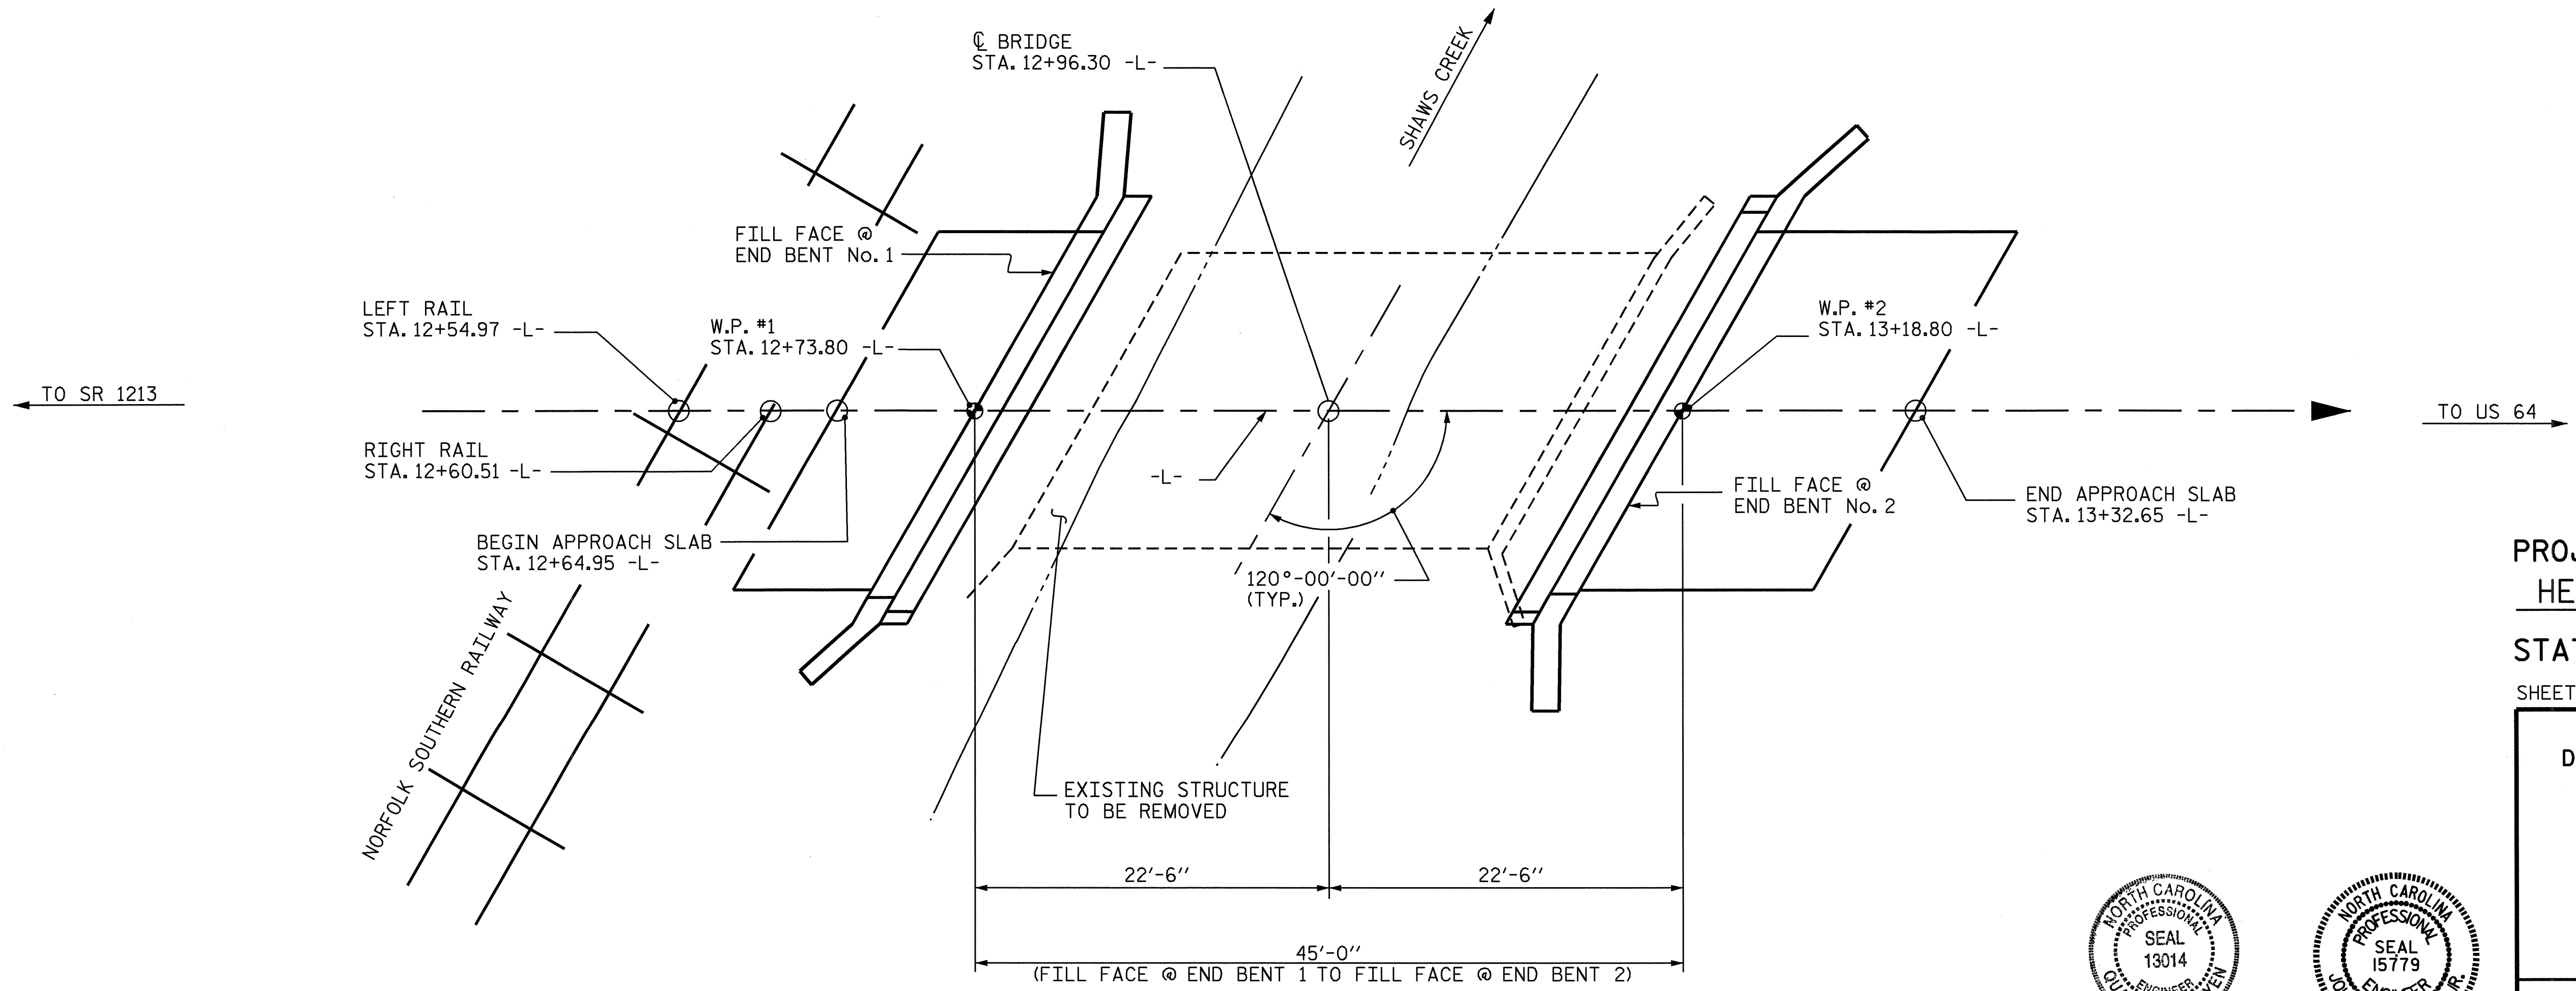


12+40 12+50 12+60 12+70 12+80 12+90 13+00 13+10 13+20 13+30 13+40 13+50 13+60

(+) 0.6515% (-) 0.3200%
GRADE DATA
 P.I. STA. = 13+50.00
 EL. = 2089.50'
 VC = 60'

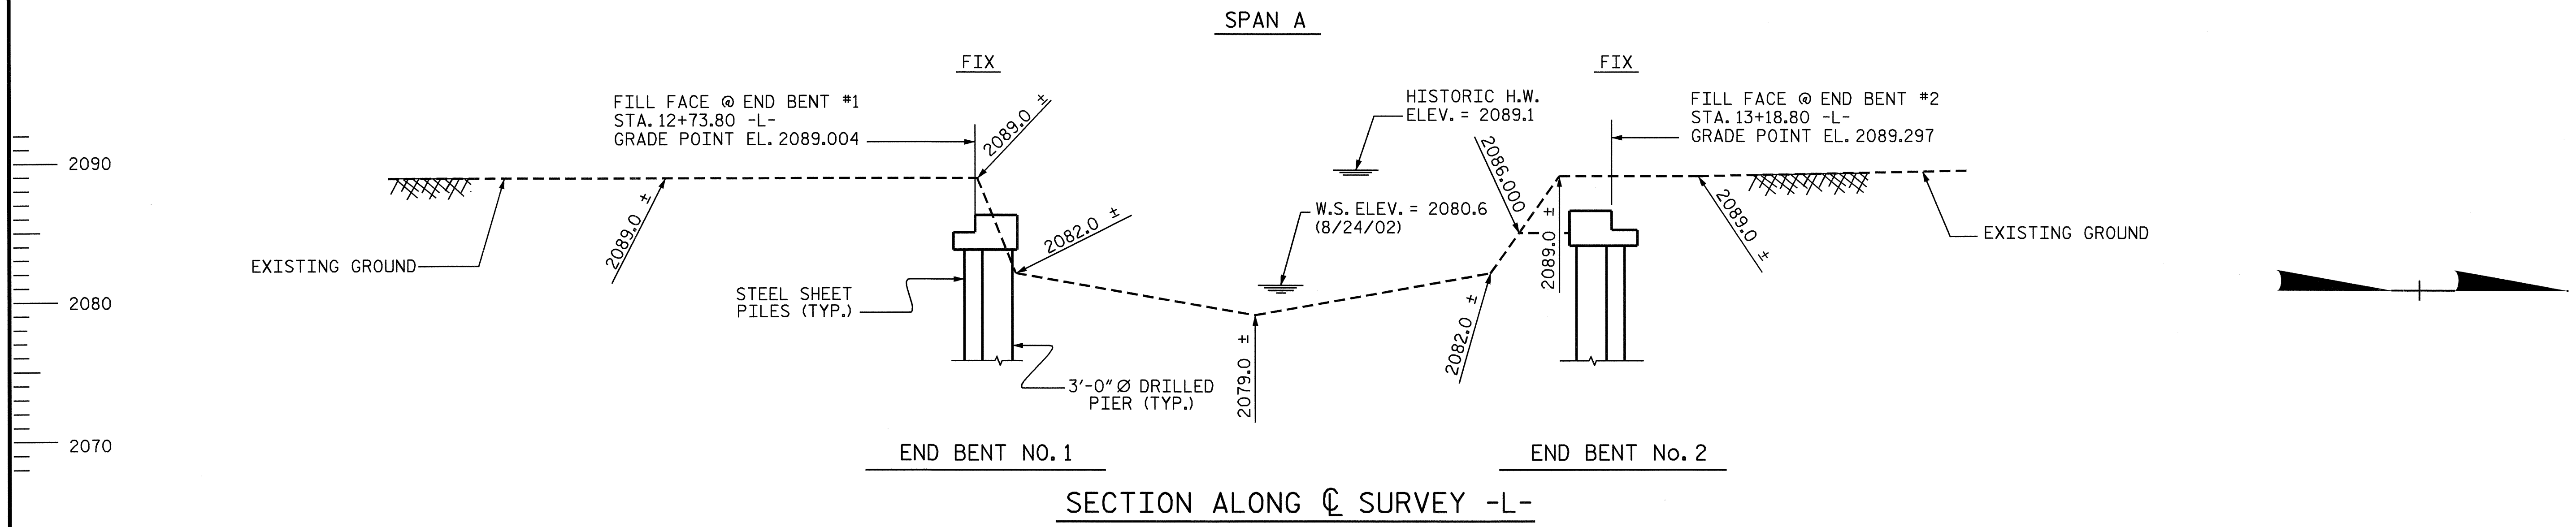

PROJECT NO. B-3663
HENDERSON COUNTY
 STATION: 12+96.30 -L-
 SHEET 1 OF 3 REPLACES BRIDGE NO. 320

STATE OF NORTH CAROLINA
 DEPARTMENT OF TRANSPORTATION
 RALEIGH

GENERAL DRAWING
 FOR BRIDGE ON SR 1212
 (OLD HOMESTEAD RD.)
 OVER SHAW'S CREEK BETWEEN
 SR 1213 AND US 64

PROFESSIONAL SEAL
 13014
 QUANG H. NGUYEN
 ENGINEER

PROFESSIONAL SEAL
 15779
 JOHN R. DUGGINS, JR.
 ENGINEER

Long H. Nguyen 12/02/05
 John R. Duggins, Jr. 12/02/05

DRAWN BY : M. POOLE DATE : 06/2004
 CHECKED BY : S. PEARCE DATE : 07/2004

REVISIONS						SHEET NO.
NO.	BY:	DATE:	NO.	BY:	DATE:	S-1
1			3			TOTAL SHEETS
2			4			22